



ELEVATION AT ENTRANCE, GROUND FLOOR.

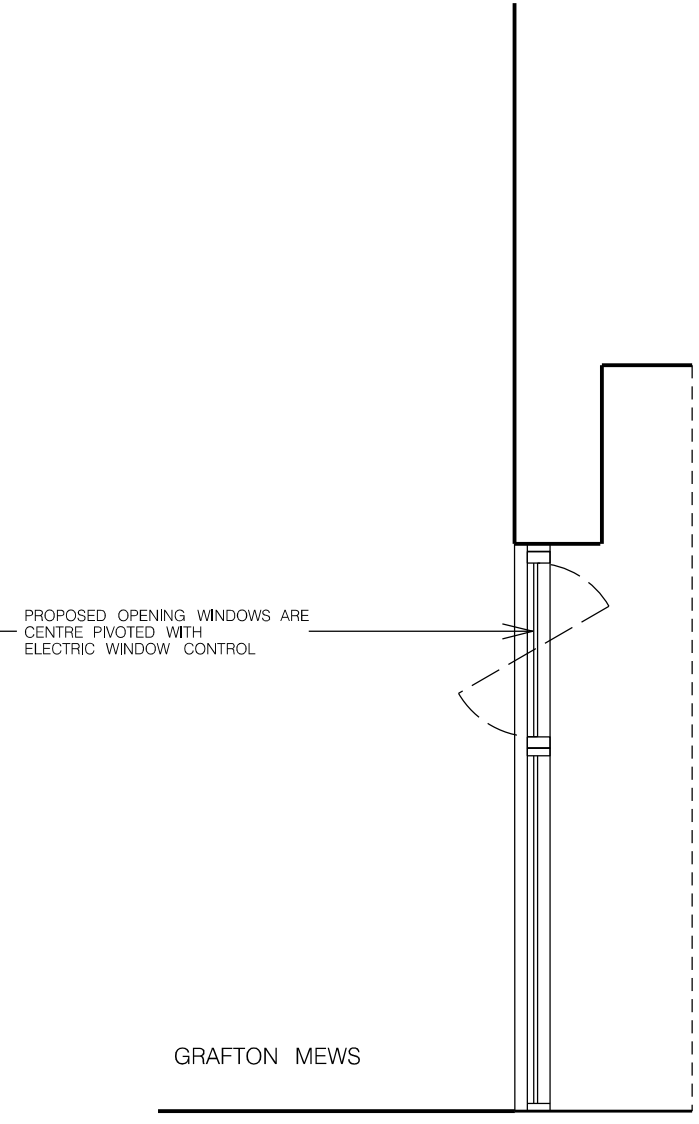



PROPOSED OPENING WINDOWS ARE CENTRE PIVOTED WITH ELECTRIC WINDOW CONTROL

GRAFTON MEWS

CROSS SECTION

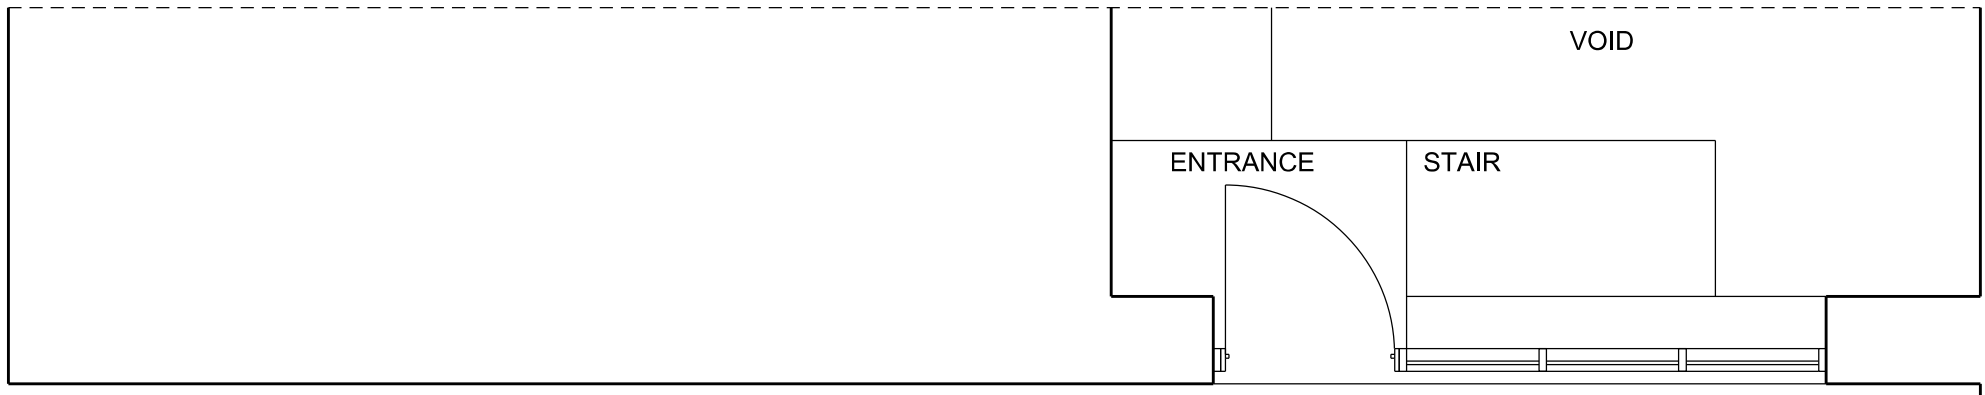

PLAN OF ENTRANCE, GROUND FLOOR

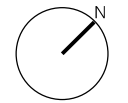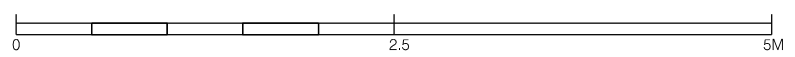

PROJECT
20 GRAFTON MEWS LONDON W1T 5JG

pma-studio
www.pma-studio.com

SCALE: 1:50 @ A3	DATE: AUG'17	DRN	TITLE: PROPOSED PLAN, SECTION AND ELEVATION	DRAWING 133 /PP /01	REV P2
------------------	--------------	-----	---	---------------------	--------

e: info@pma-studio.com | t: 0208 441 1777