

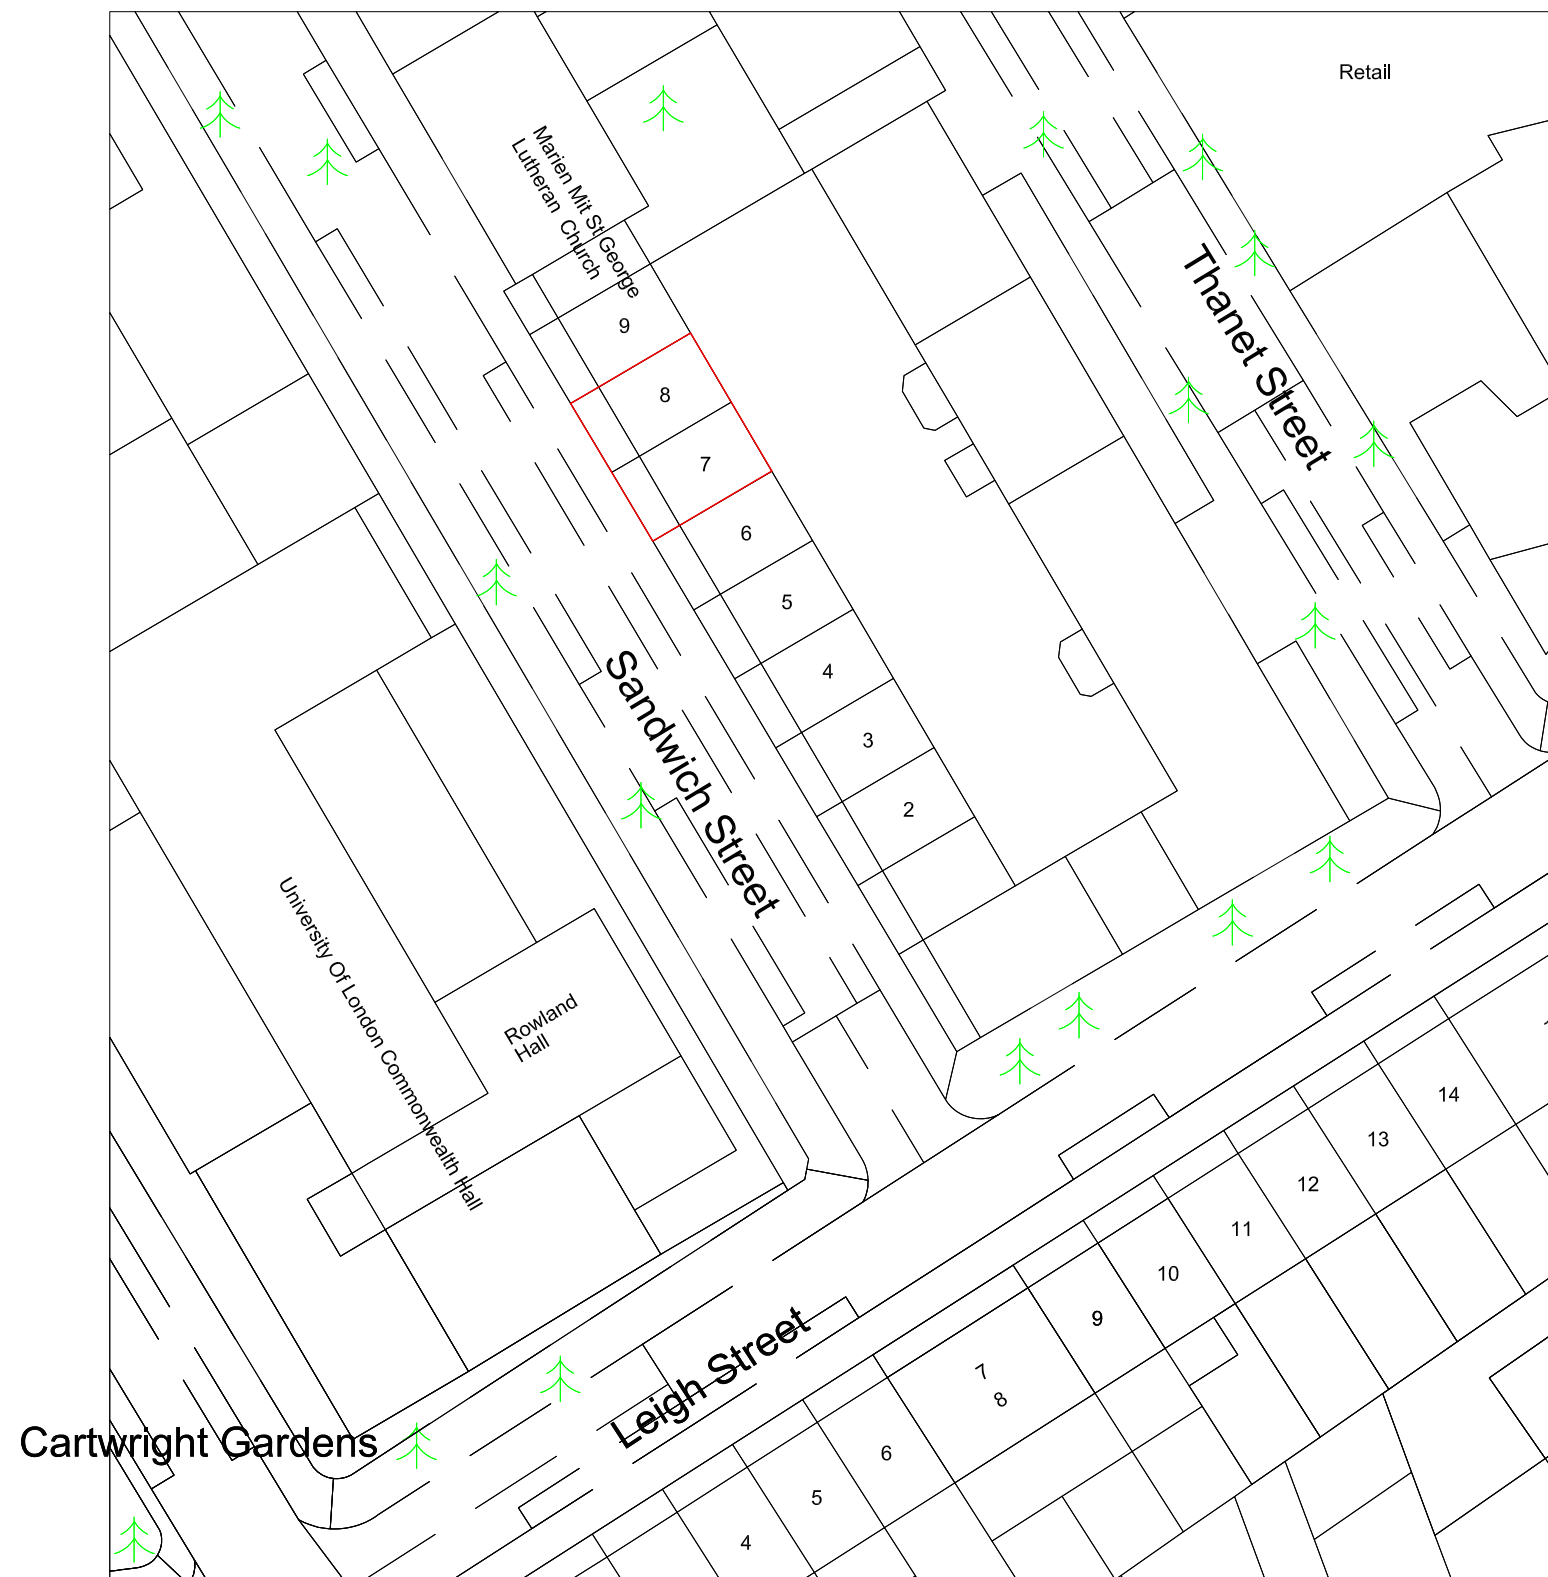


This drawing and design is for use solely in connection with the project described below. The drawing and design is the copyright of Avanti Architects Ltd, and must not be re-issued, loaned or copied without written consent. All dimensions and setting out to be checked on site before construction. This drawing is to be read in conjunction with all other information relevant to the project. Any apparent discrepancy is to be brought to the attention of Avanti Architects Ltd. Do not scale from this drawing.

Notes

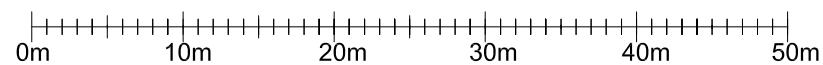

(c) UKMap Copyright. The GeoInformation Group 2014 Licence No. LANDMLON100003121118

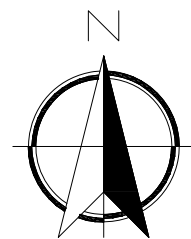

Revision	Date	Drawn by	Checked by	Description
A	23/12/16	GD	DF	Issued for approval

Scale	Size	Date First Issue
1:500	A3	05/12/16
Drawn by	Checked by	
GD	DF	

Project
7-8 Sandwich Street GOSH Parents Accommodation

Drawing
Location Plan

Drawing number 16032-AA-G70-01 **Revision** A

Status
FOR APPROVAL

