

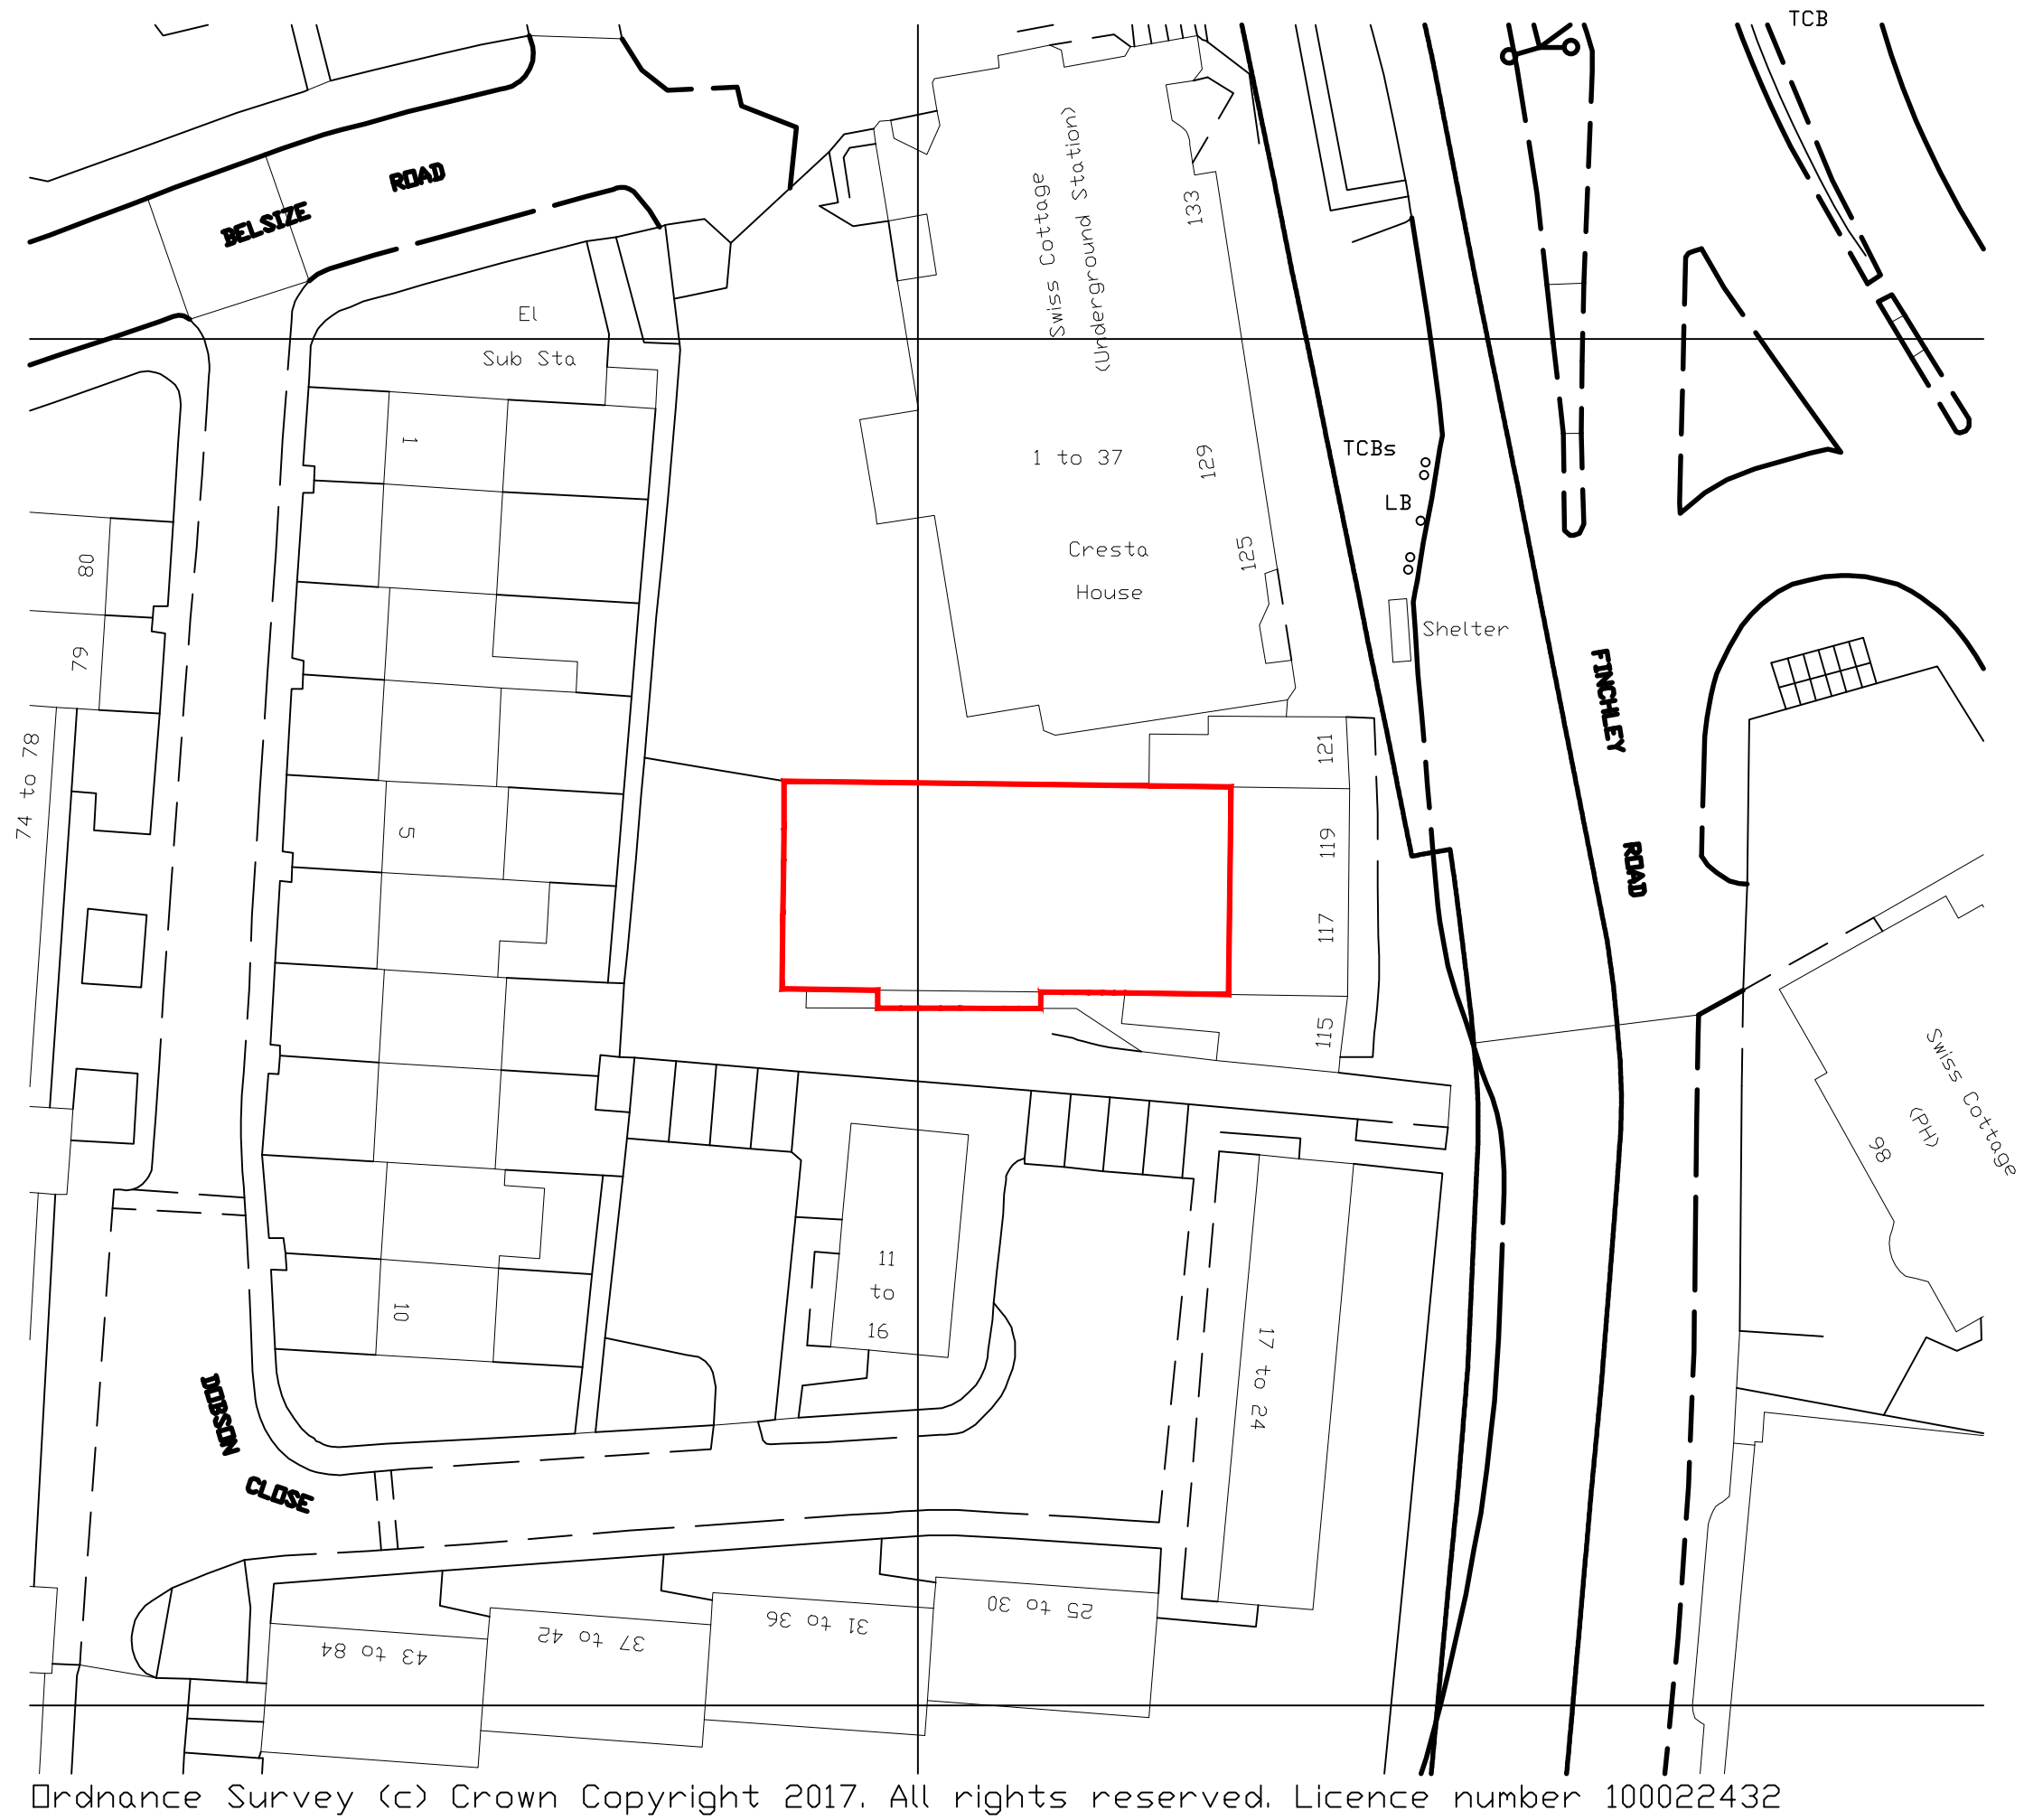
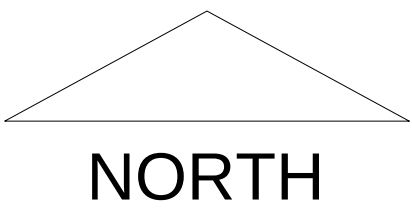


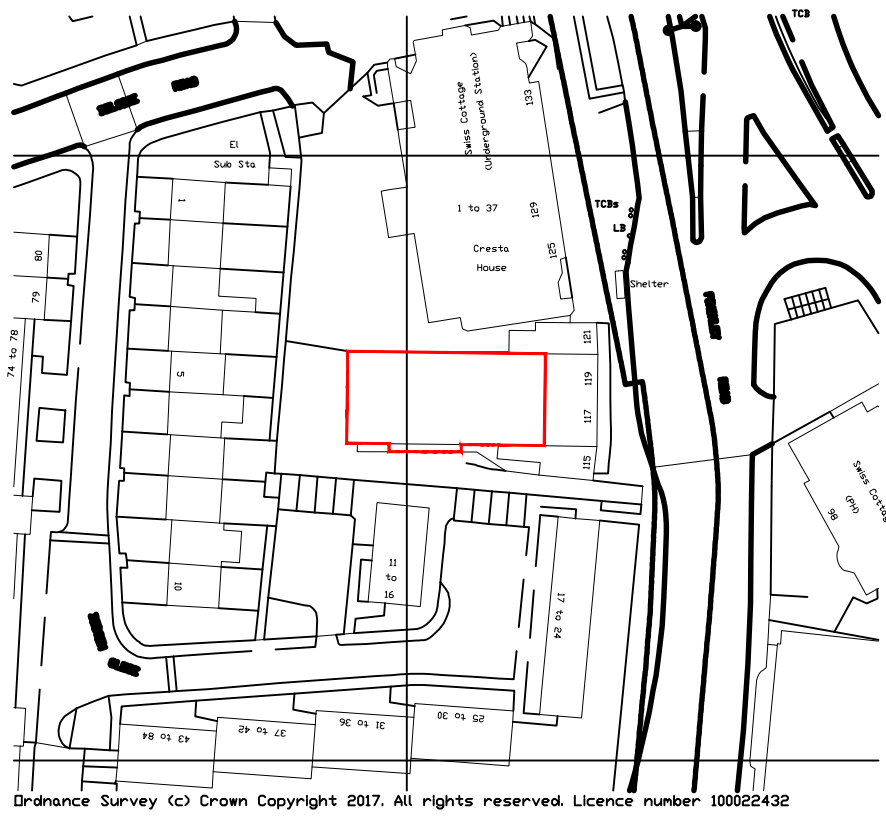

Block Plan 1:500

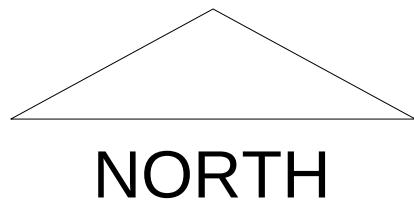

Location Plan 1:1250

Rev A	09/08/17	Red ambit line altered
Rev	Date	Notes
PLANNING		
LBFArchitects Unit 12, 58 Marsh Wall, London E14 9TP · Tel: 020 7536 2100 info@lbfa.comlbfa.com		
Project: 117 FINCHLEY ROAD SWISS COTTAGE LONDON		
Client: DELIVEROO		
Drawing: BLOCK AND LOCATION PLANS		
Scale: 1:500 & 1:1250@A1	Drawn: KIH	Checked: DJF
Drg no: 2017-075-106		Date: JULY 2017
		Rev: A
DO NOT SCALE FROM THIS DRAWING. ALL DIMENSIONS TO BE CHECKED ON SITE. REFER ANY DISCREPANCIES TO ARCHITECT. THIS DRAWING IS SUBJECT TO COPYRIGHT.		