



Note

This drawing is not to be scaled. Use figured dimensions only. All dimensions are to be checked on site and any discrepancies, errors or omissions are to be reported to the architect prior to commencement of works.

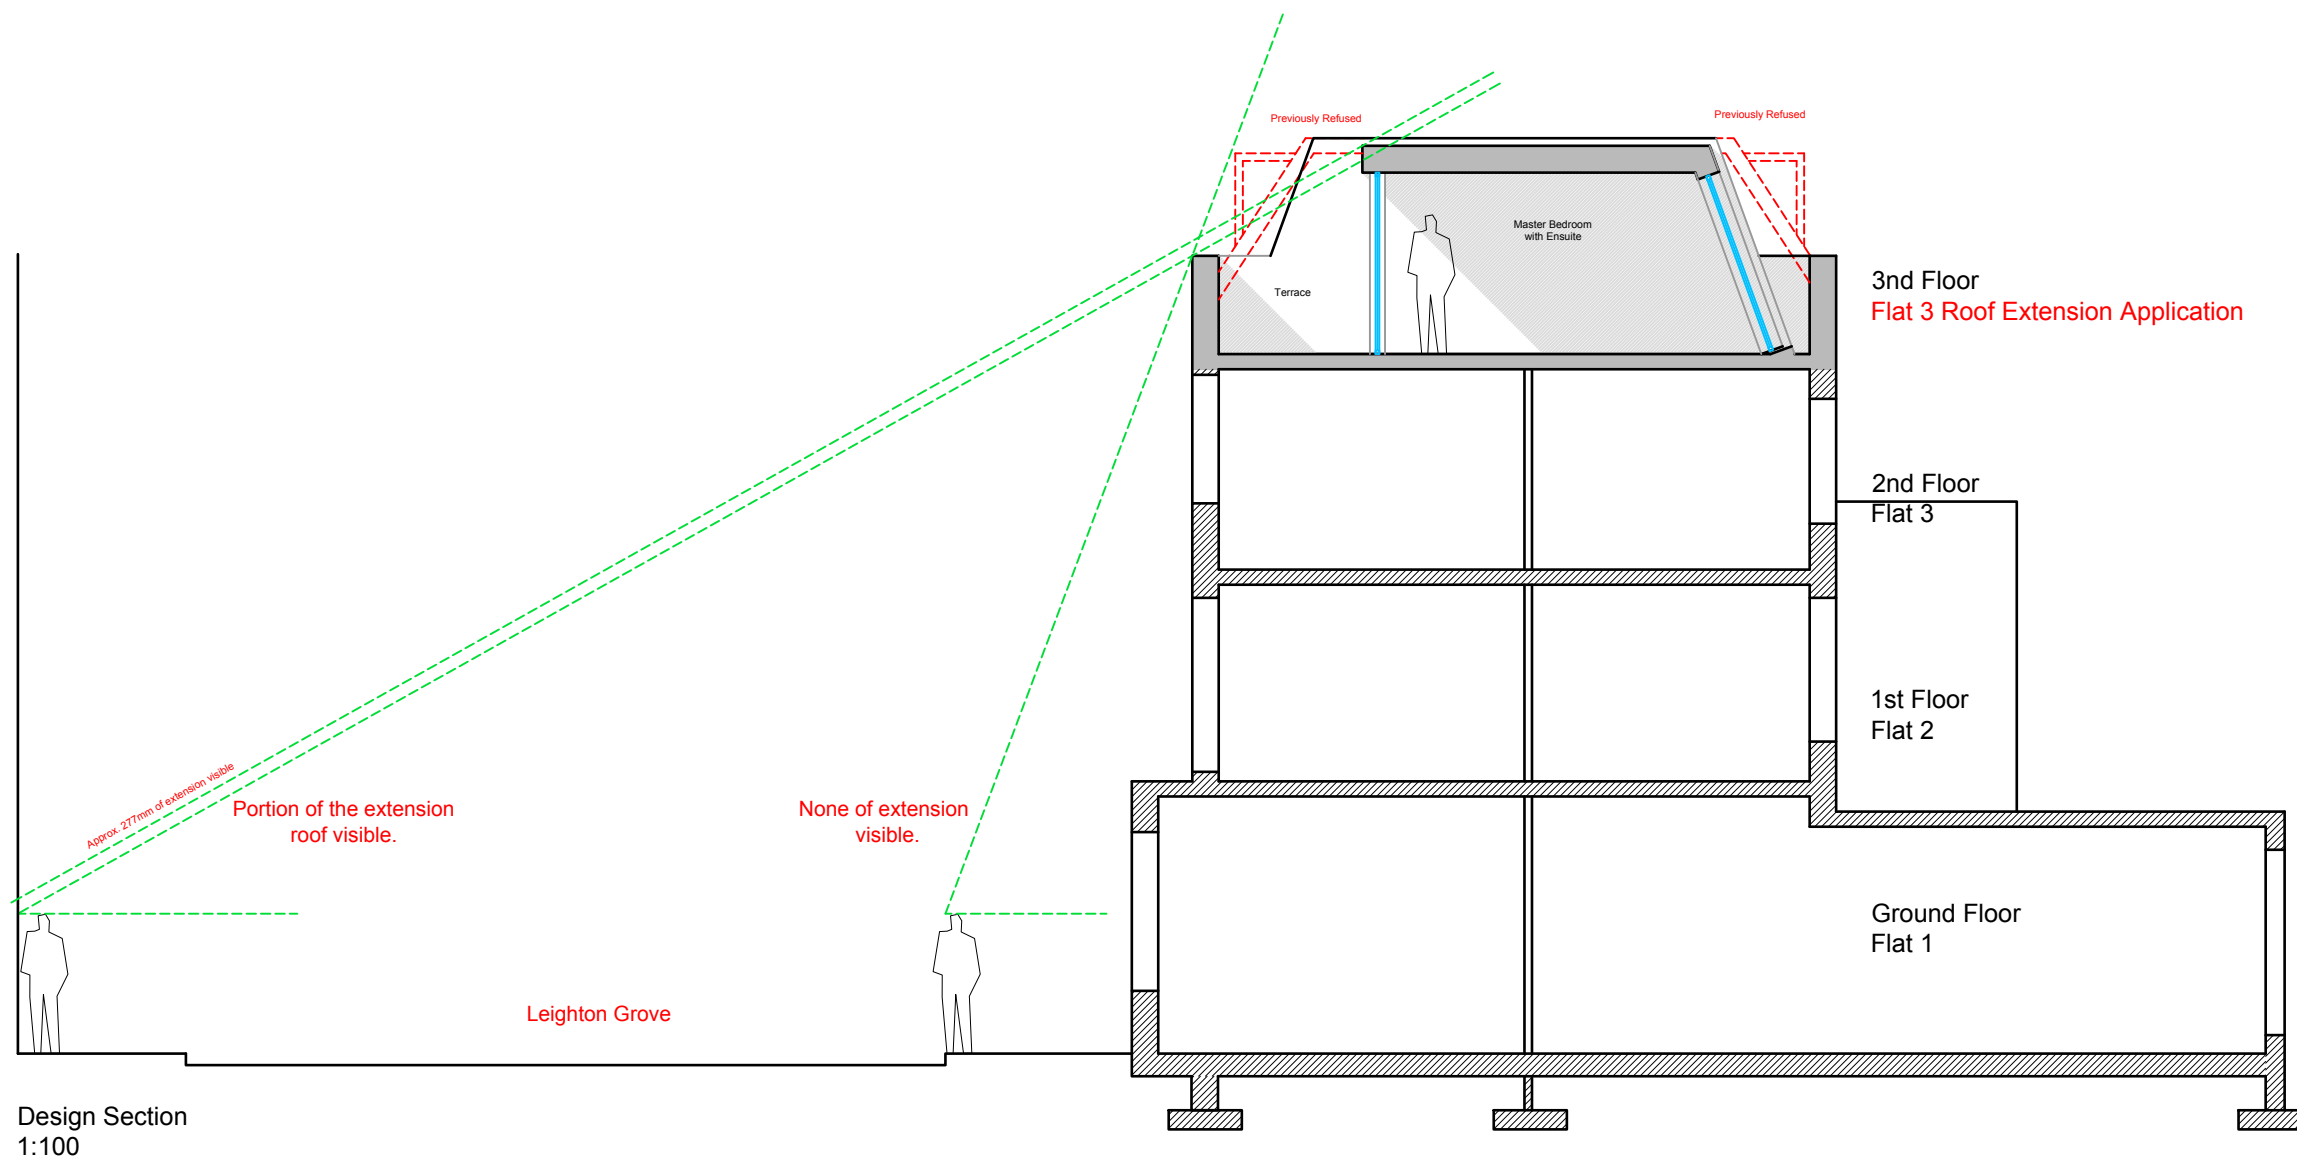

Design Section
1:100

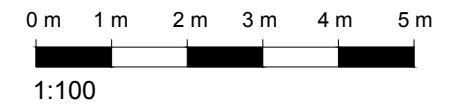

ALL DIMENSIONS APPROXIMATE

SCHEME DESIGN SUBJECT TO
STRUCTURAL ENGINEER /SERVICES ENGINEER,
& PLANNERS COMMENT

FOR PLANNING

| * | mm/dd/yy | Description | Description | By |

BB PARTNERSHIP LTD
CHARTERED ARCHITECTS
Studios 33-34, 10 Hornsey St, London. N7 8EL
Tel 020 7336 8555 - e-mail - architect@bbpartnership.co.uk

project 12 Leighton Grove - Flat 3 NW5 2QT	date AUG 17	scale 1:100 @ A3	drawn MCF
drawing Proposed Design Section	drwg. no FUB_207		rev. -

© 2017 BB PARTNERSHIP LIMITED

ALL RIGHTS RESERVED DO NOT SCALE CHECK ALL DIMENSIONS ON SITE