



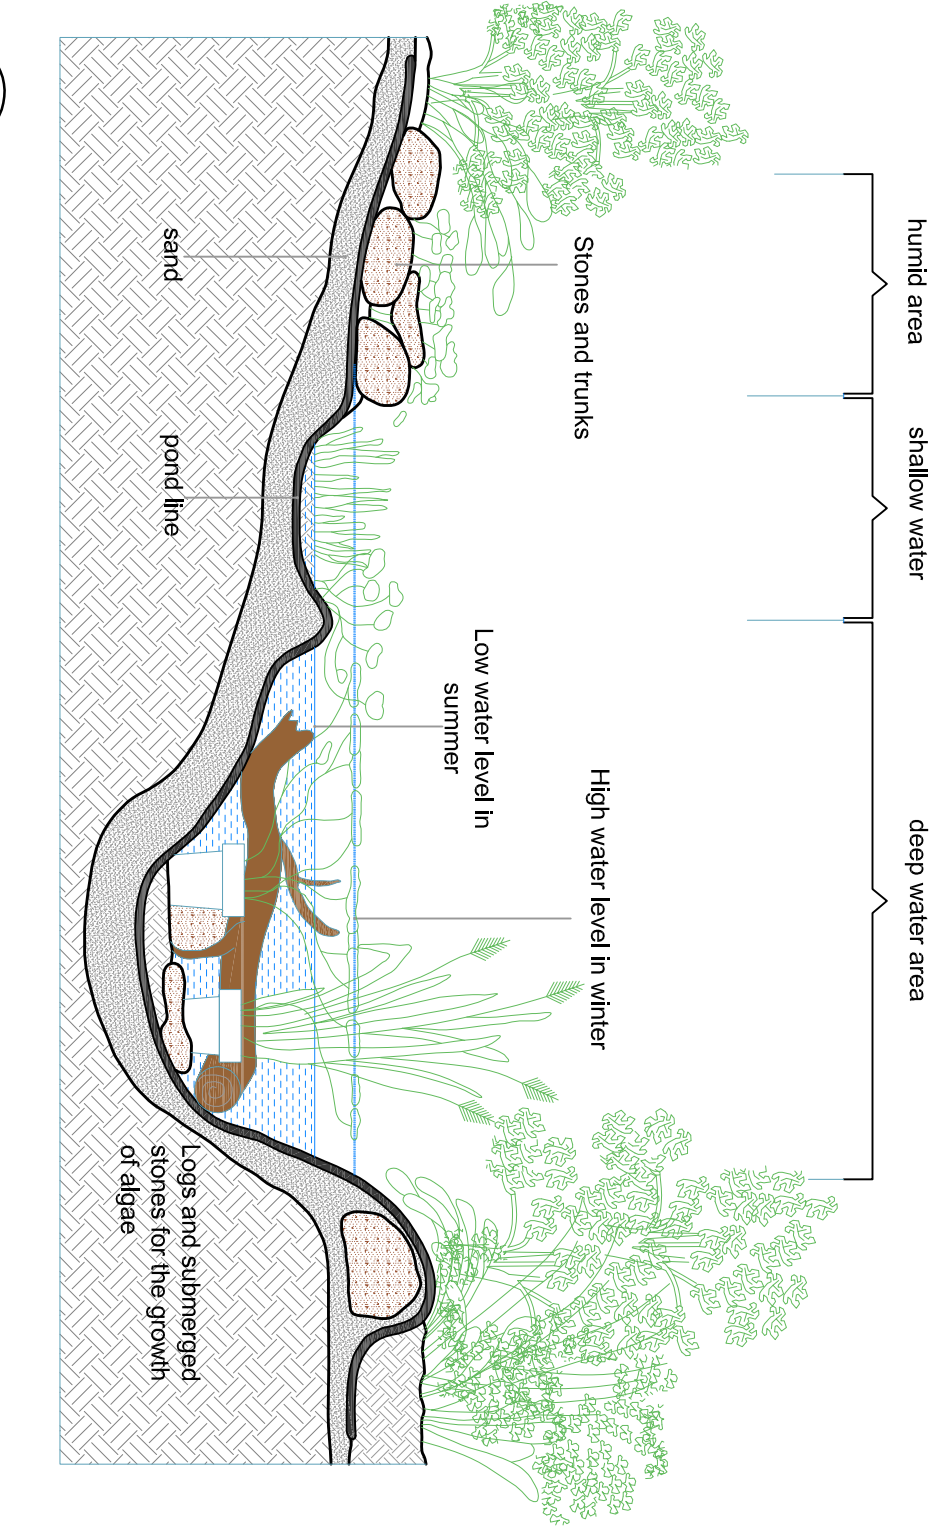


4
104

Proposed Pond - Section

SCALE 1:50 @ A1

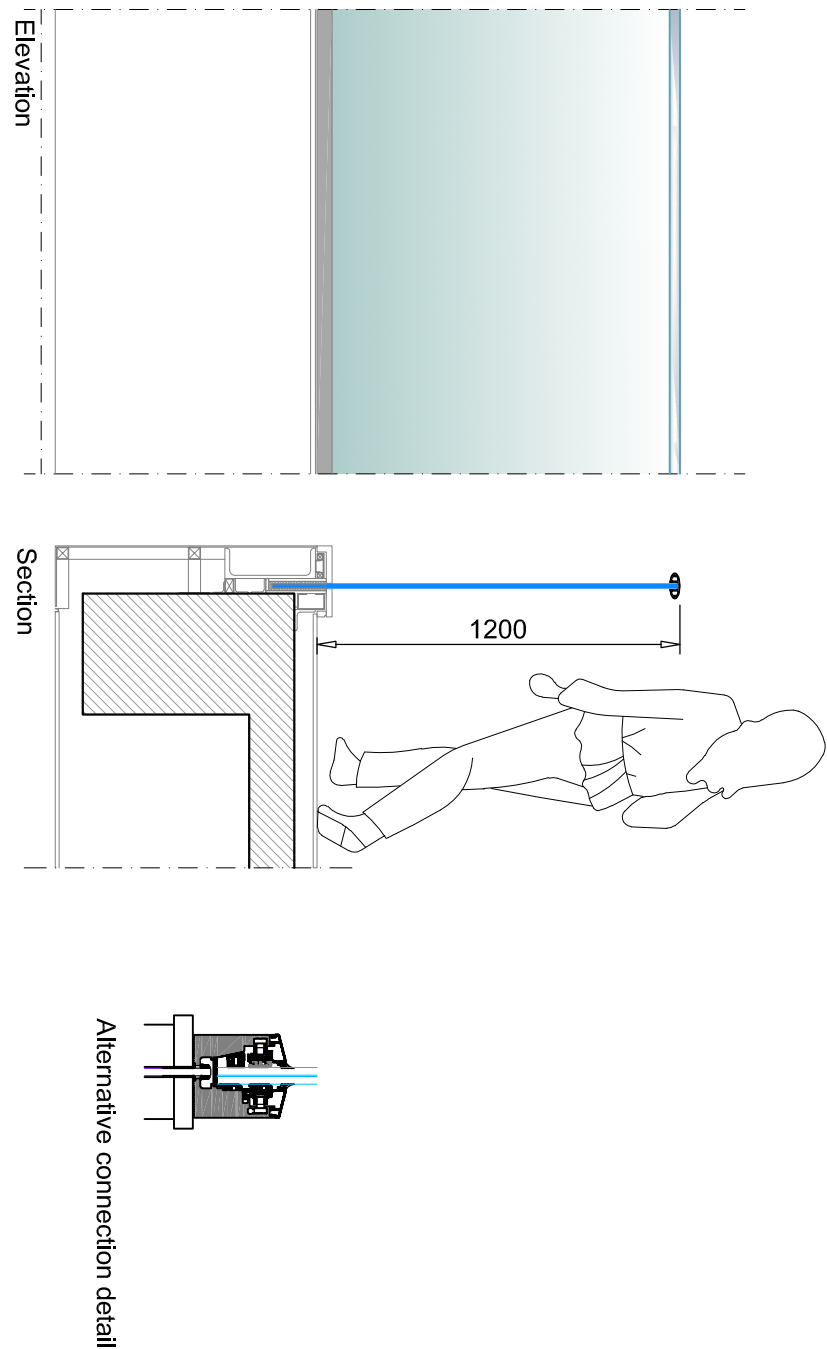

5	Proposed Glass Railing (Enclosure) Detail
104	SCALE 1:25 @ A1

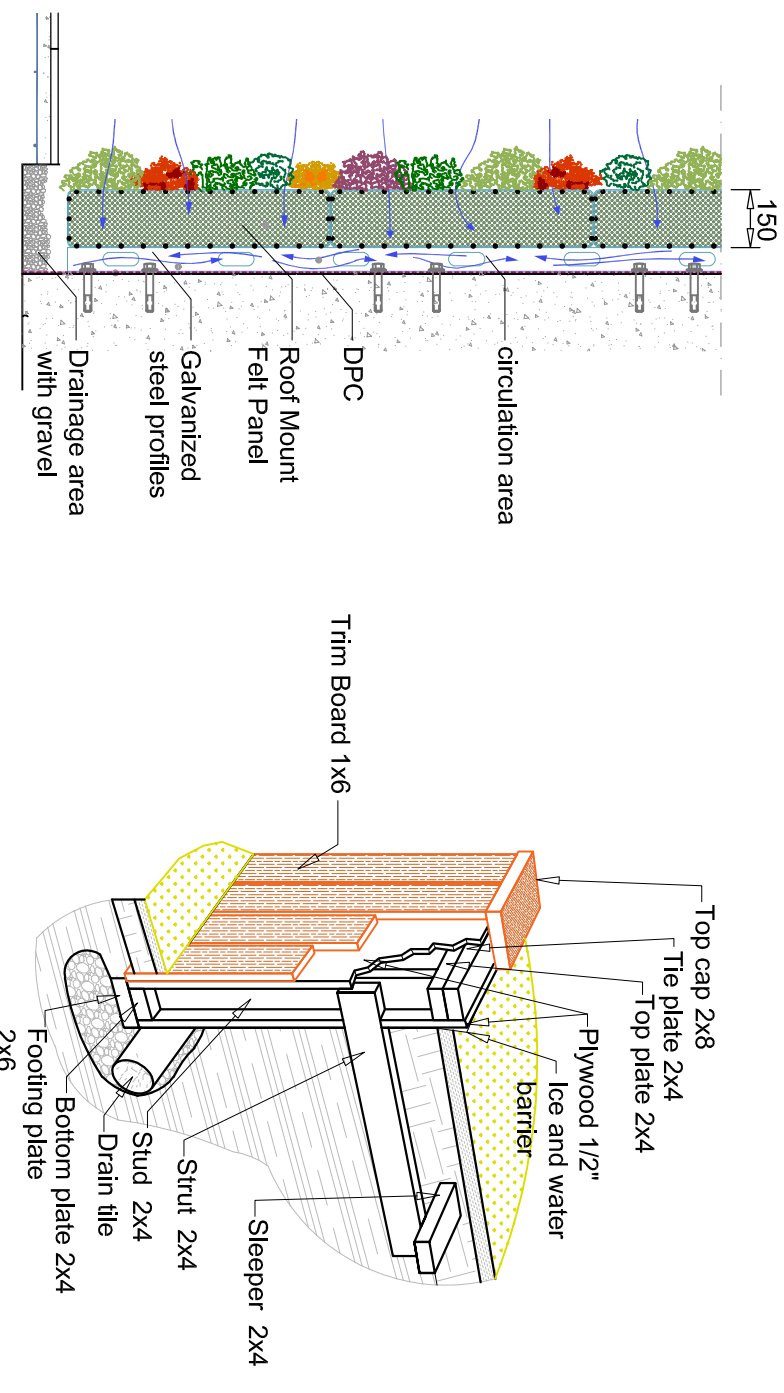


6	Proposed "Green Wall" Detail
104	SCALE 1:10 @ A1

7
104

Typical Retaining Wall Detail


SCALE 1:50 @ A1

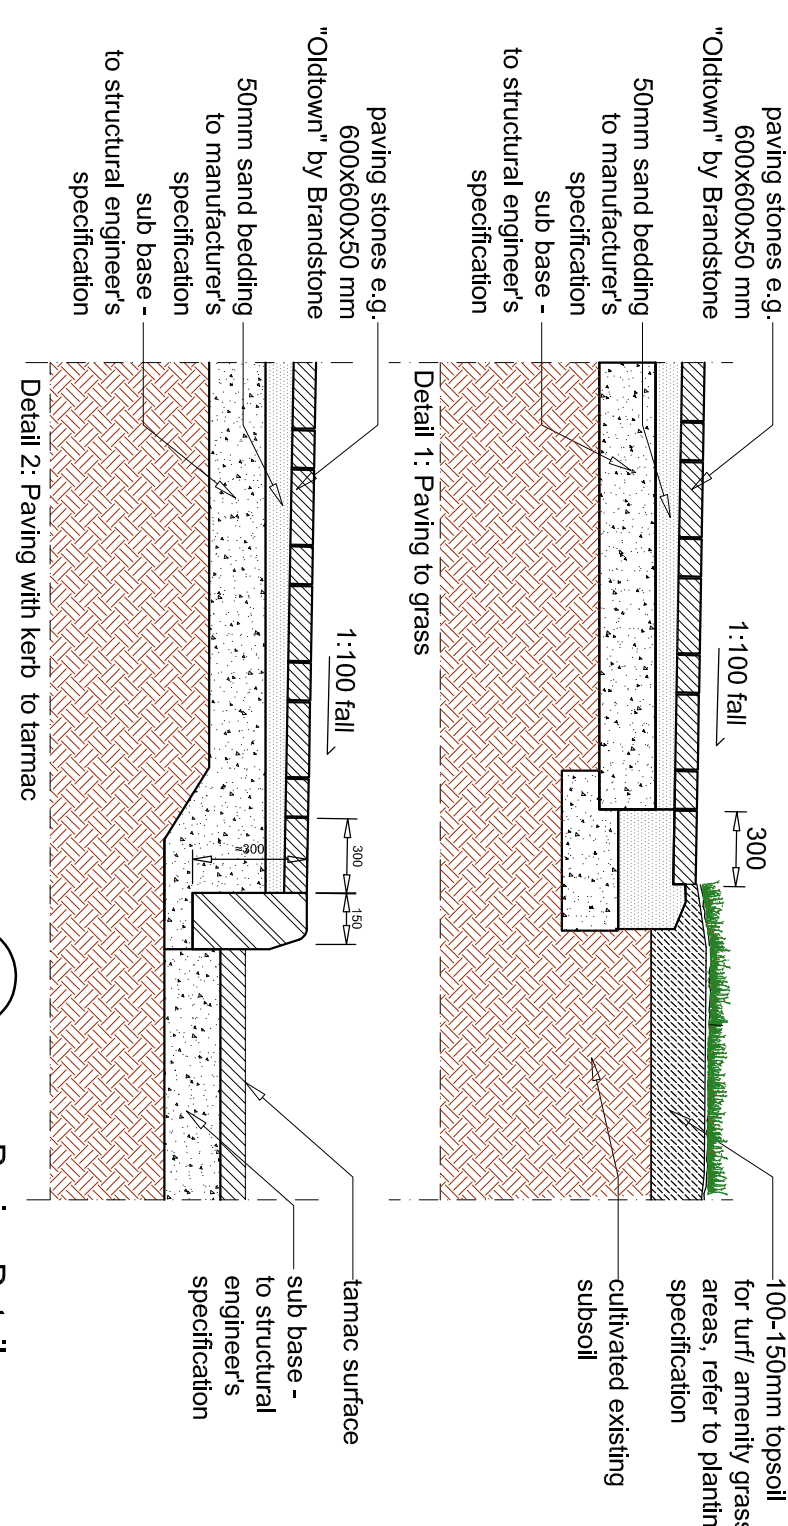


Paving Details
SCALE 1:50 @ A1



1	Proposed Longitudinal Section
104	SCALE 1:200 @ A1

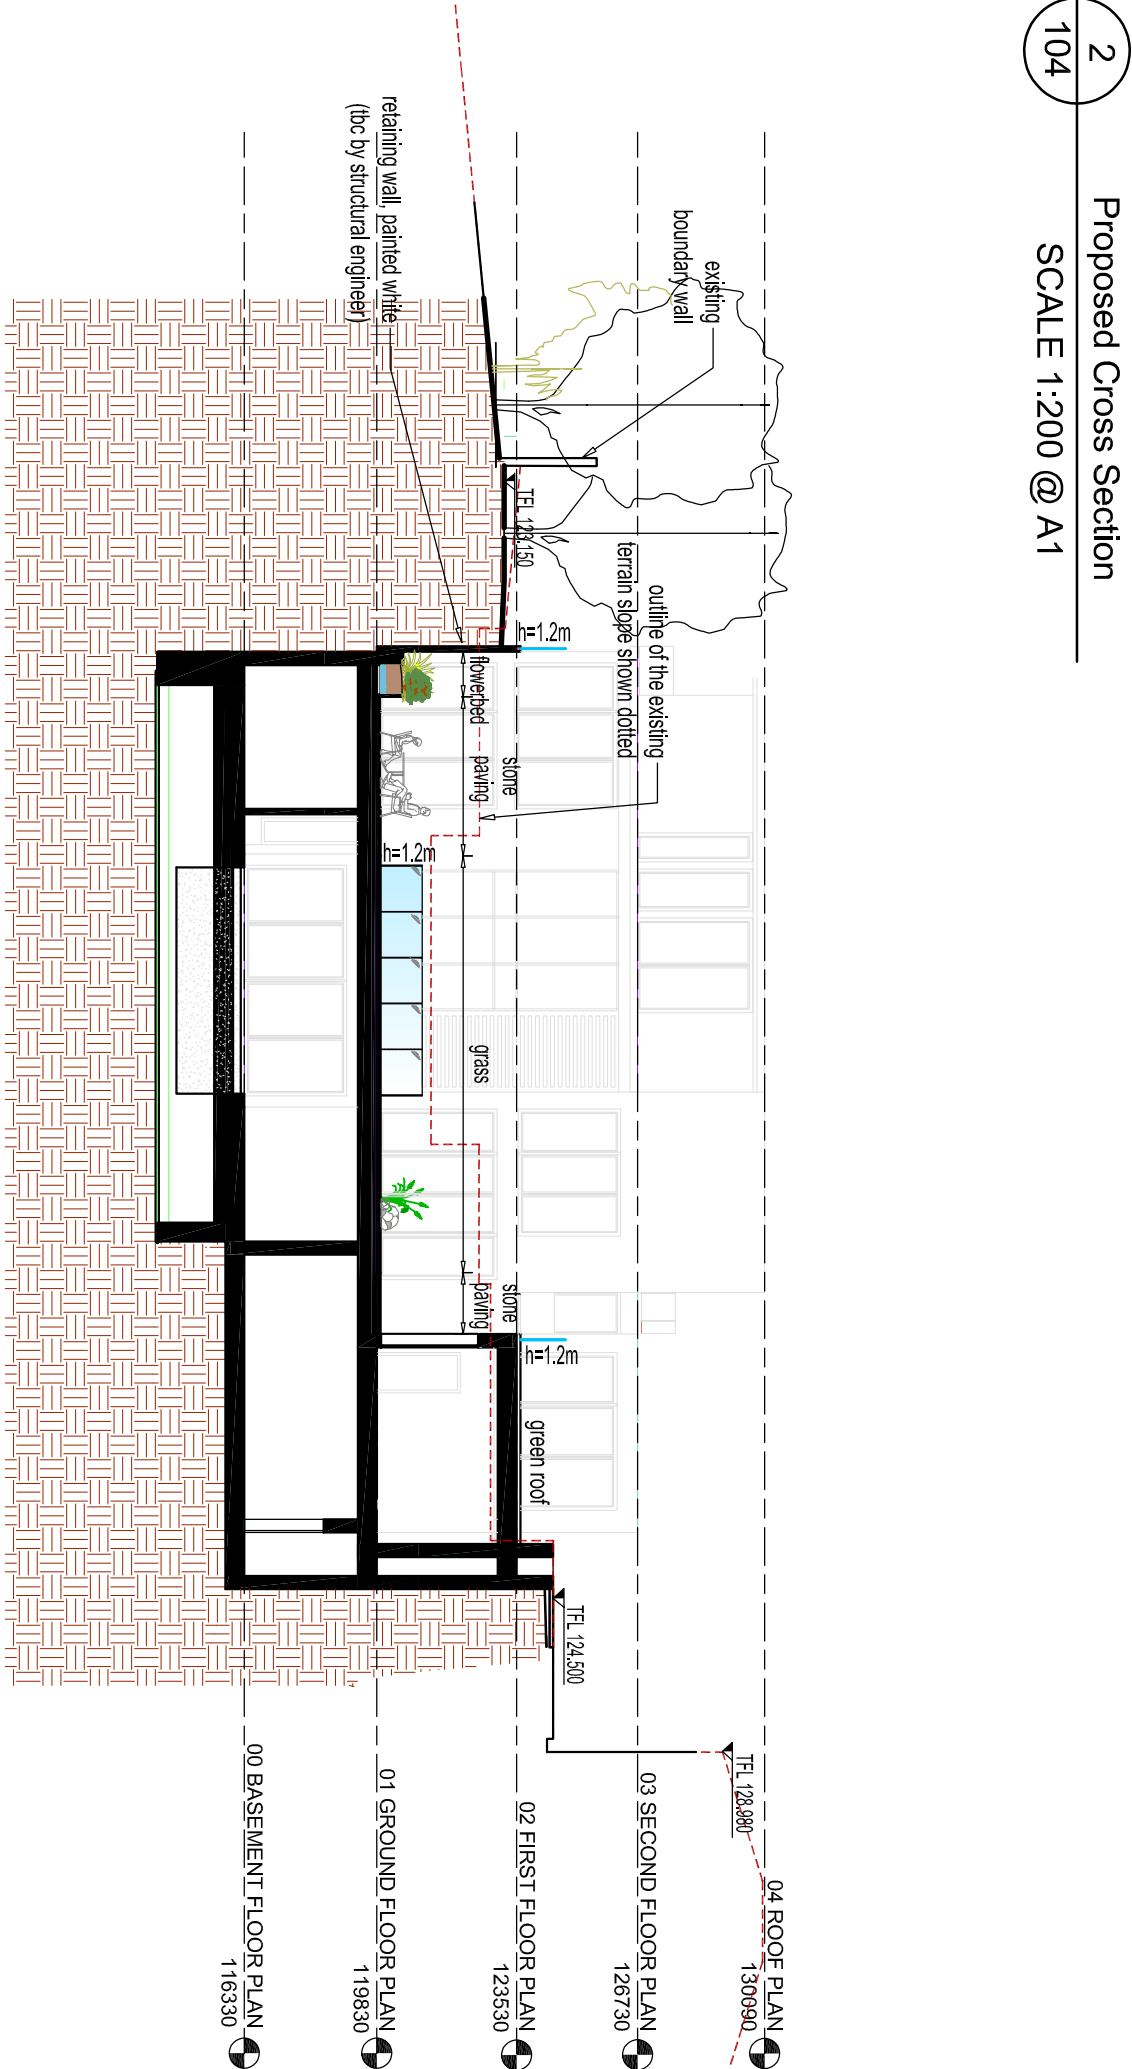

2	Proposed Cross Section
104	SCALE 1:200 @ A1

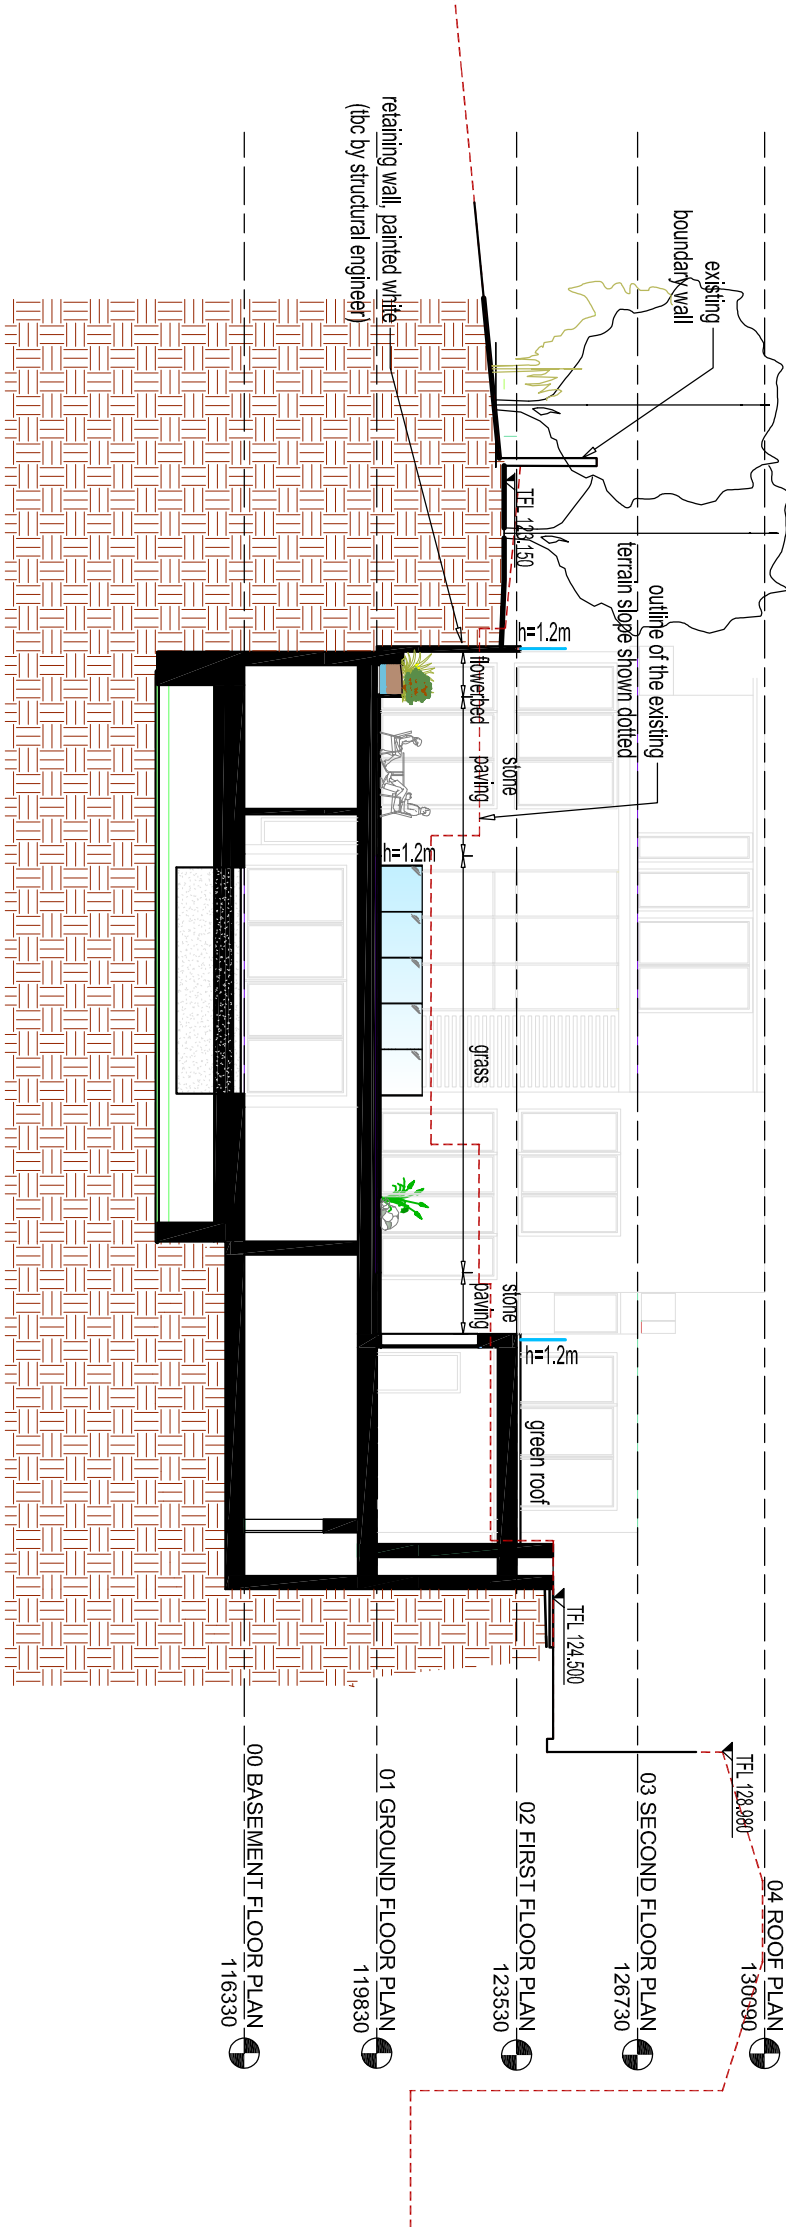

3	Proposed Cross Section
104	SCALE 1:200 @ A1

