


01 Basement Plan  
 JTH02\_P099 SCALE 1:100@A3

**General Notes:**  
 This drawing is copyright of Matthew Allchurch Architects Limited

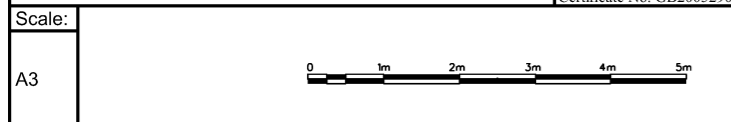

P01 Issue for planning  
 Rev: Description:

04.08.17 JGW MA  
 Date Drn by: Ckd by:

Client: <b>Barhos Developments Ltd.</b>				
Project Name: <b>10-11 King's Mews</b>				
Drawing Title: <b>Basement Plan</b>				
Project No: <b>JTH02</b>	Drawing No: <b>P099</b>	Revision: <b>P01</b>	Scale: <b>1:100 @ A3</b>	Date: <b>04.08.17</b>
Drawn By: <b>JGW</b>	Checked By: <b>VP</b>	Status: <b>Planning</b>		

**MAA Architects**  
 the boathouse design studio  
 27 ferry road teddington tw11 9nn  
 t: 020 8973 0050  
 e: info@maa-architects.com  
 w: www.maa-architects.com