



NOTE: This is not a fire exit. There are two entrances to Canela - one on Earham Street (left) and the other on Shorts Gardens.

Existing street bollard


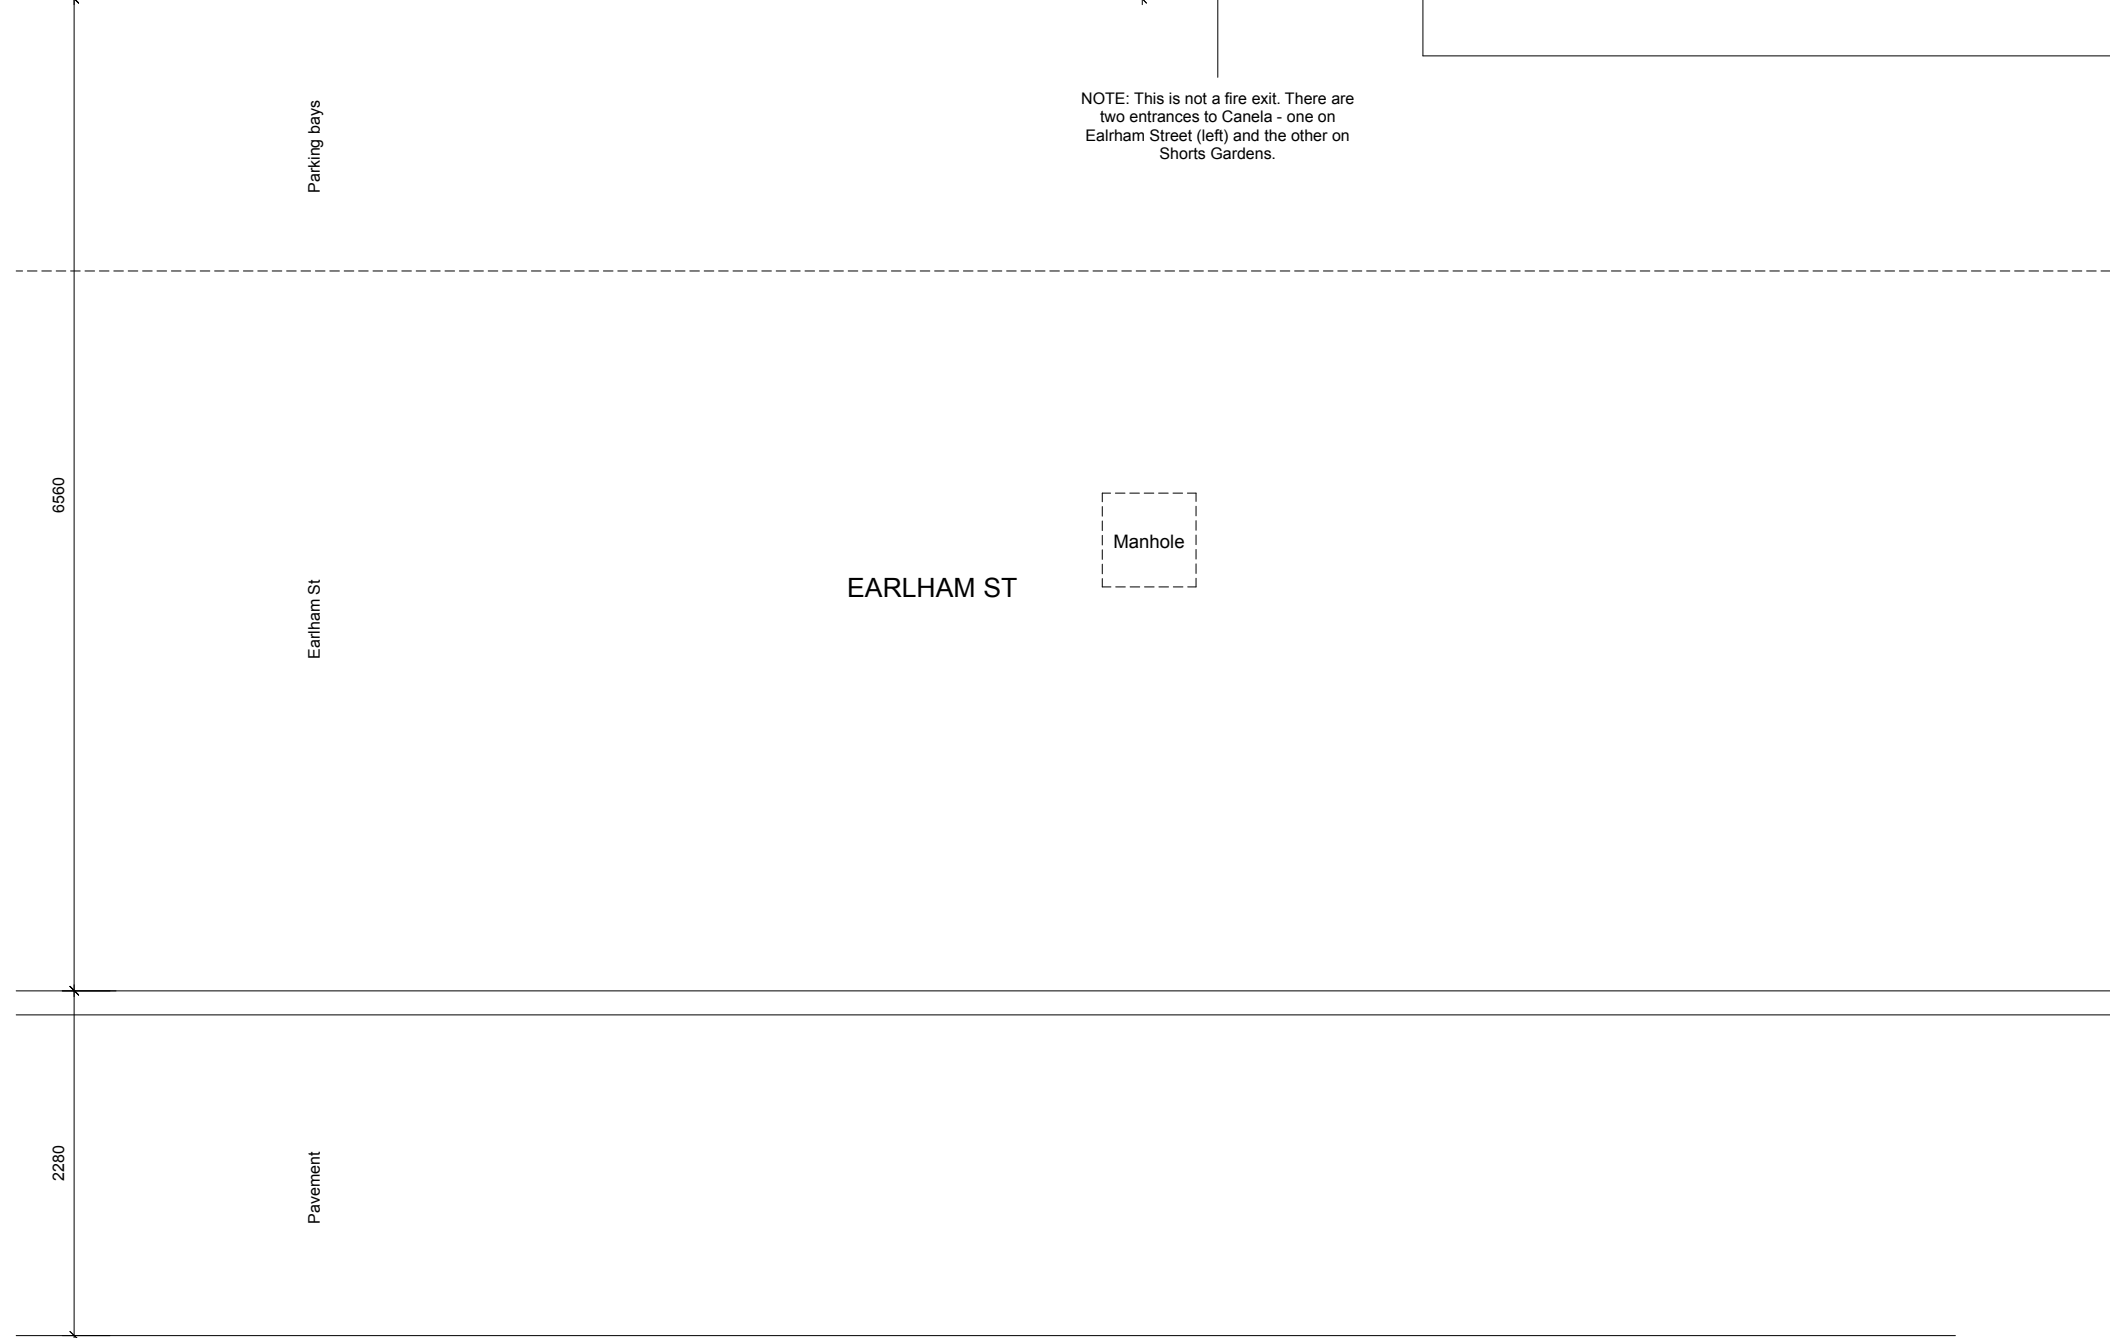


Proposed stools example photo.

KEY:
Stool (applies to all). (960mm height x 420mm width x 420mm depth).

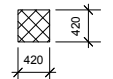

High top table (applies to all). (1100mm height x 625mm width x 440mm depth).

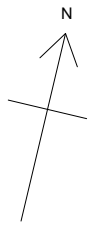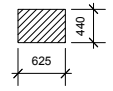

PROPOSED PLAN - CANELA CAFE BAR - EARLHAM STREET - REV G

OCT 2016 1:50 @ A3 ALL DIMS IN MM

