





"20 MIDTOWN" ENTRANCE- 20 PROCTER STREET

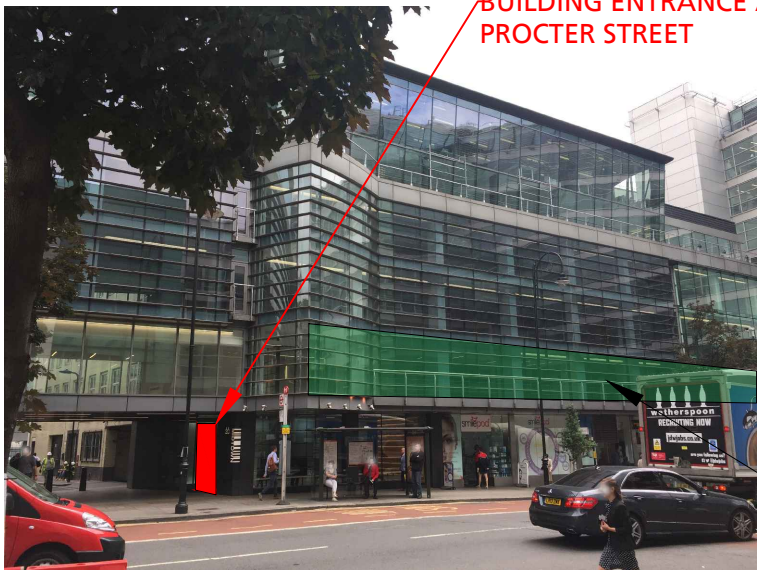

20 MIDTOWN BUILDING FRONT VIEW

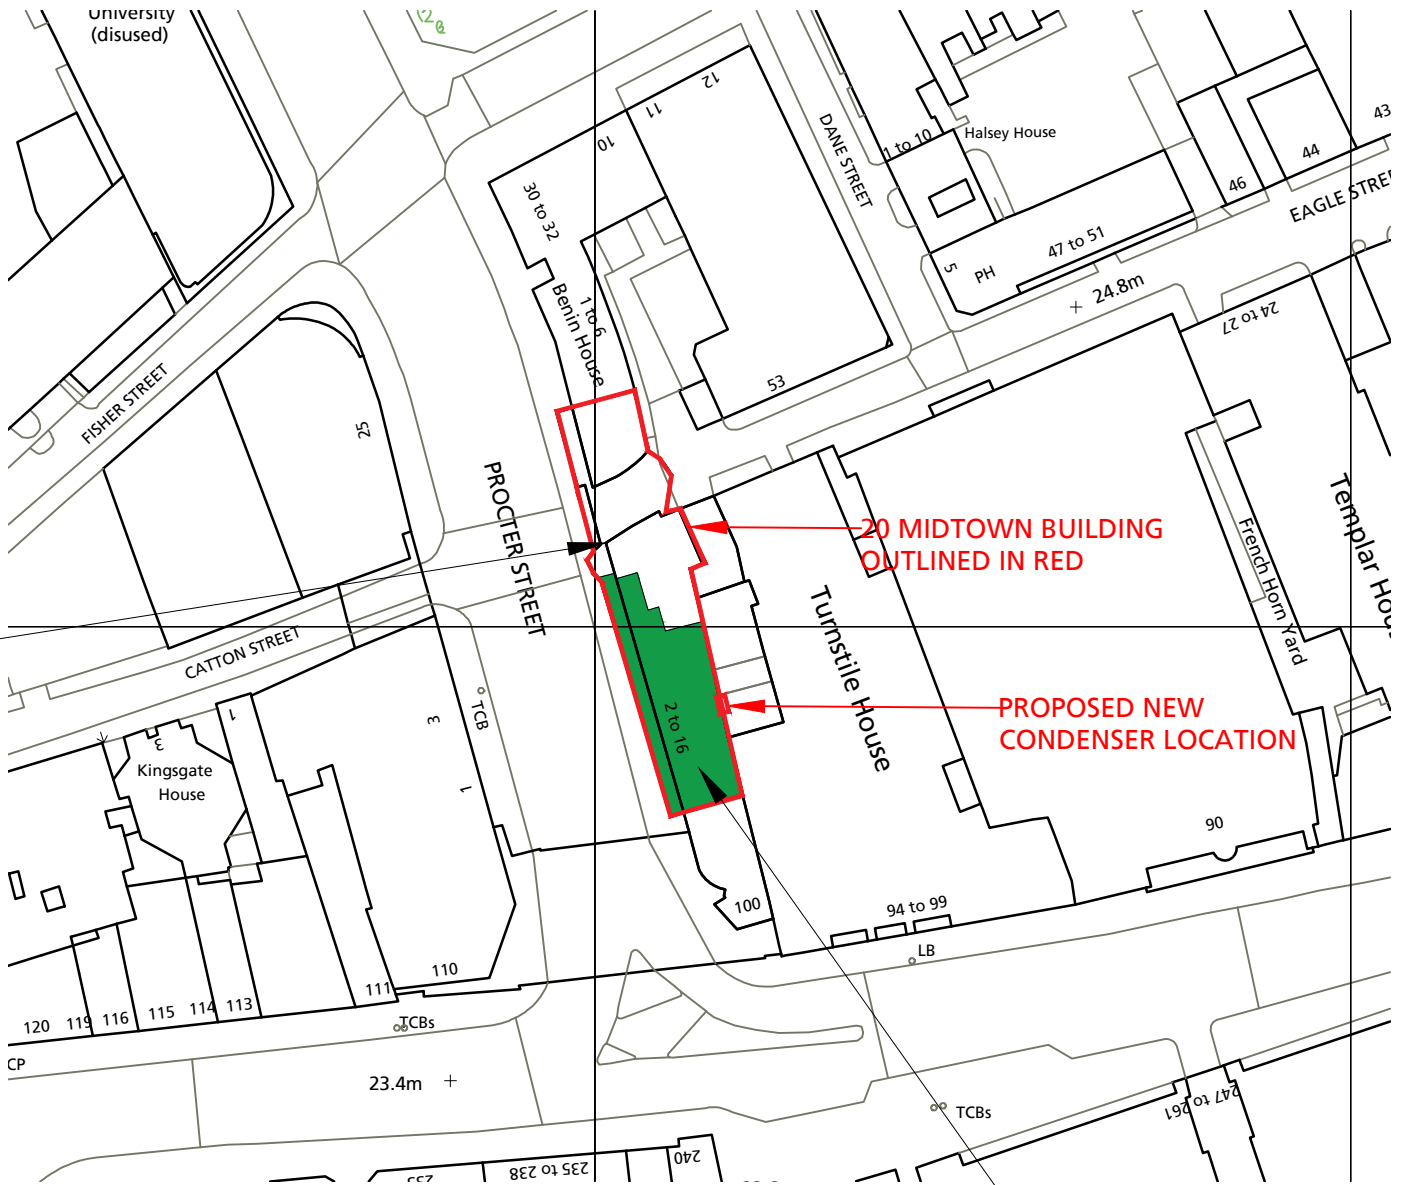


20 MIDTOWN BUILDING  
OUTLINED IN RED

PROPOSED NEW  
CONDENSER LOCATION

1ST FLOOR MEDIA-INSURANCE  
OFFICE AREA IN GREEN

1ST FLOOR MEDIA-INSURANCE  
OFFICE AREA IN GREEN

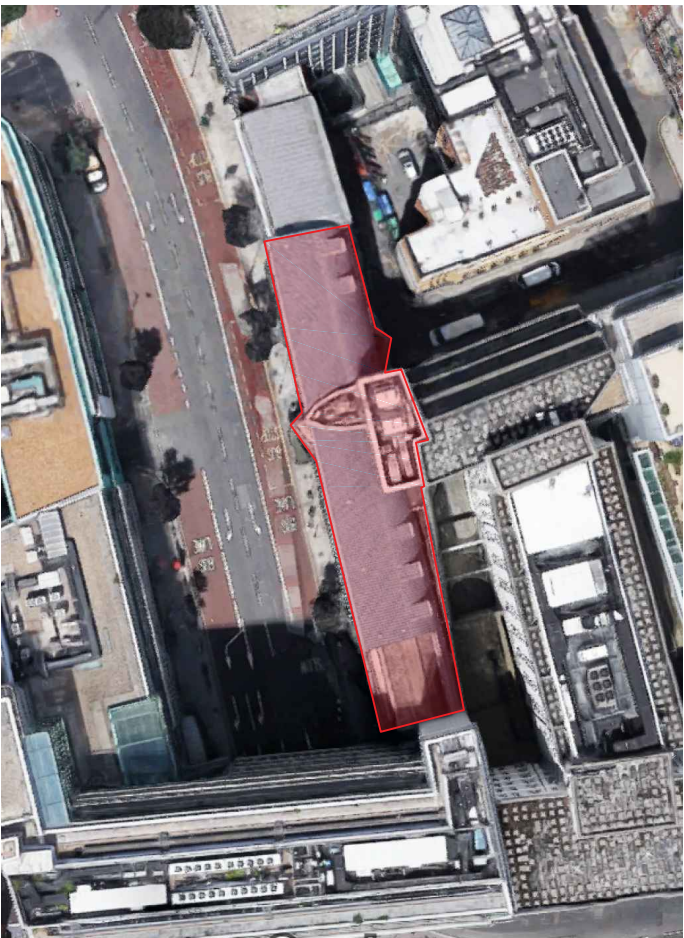

20 MIDTOWN BUILDING AERIAL VIEW

THIS DRAWING IS PROTECTED  
UNDER COPYRIGHT.  
THIS DRAWING IS NOT TO BE  
REPRODUCED IN WHOLE OR  
PART UNLESS AUTHORISED BY  
**area**  
© COPYRIGHT  
THIS DRAWING IS NOT  
TO BE SCALED  
THE GENERAL CONTRACTOR IS  
TO CHECK ALL DIMENSIONS AND  
NOTIFY THE DESIGNER OF ANY  
DISCREPANCIES OR OMISSIONS.

DRAWING TO BE READ IN CONJUNCTION WITH SCOPE OF WORKS	
CEILING HEIGHT	-
BEAM HEIGHT	-
WINDOW HEIGHT	-
SILL HEIGHT	-



THIS DRAWING IS ON  
RECYCLED PAPER

DATE	REV	REVISIONS	SIGN	CHKD
22.08.17	A	REVISED BUILDING BOUNDARY LINE + SITE IMAGES ADDED	EL	-
28.06.17	-	ISSUED FOR PLANNING	EL	-



The Old Post Office  
33 Station Road,  
Egham,  
Surrey TW20 9LA  
T. 01784 274000  
info@areasq.co.uk

5th Floor,  
Counting House,  
53 Tooley Street,  
London SE1 2QN  
T. 020 7089 6000  
www.areasq.co.uk

DRAWING STATUS	
PROJECT FIRST FLOOR 20 MIDTOWN 20 PROCTER STREET HOLBORN	

CLIENT	
MEDIA INSURANCE	
TITLE	
OS MAP + SITE IMAGES	
SCALE 1:500 @ A1	
DATE 28.06.17	CHECKED -
PROJECT NO AR18960	BLDG. 1
FLOOR 1	DETAIL OS
REV. A	