



SECTION BB

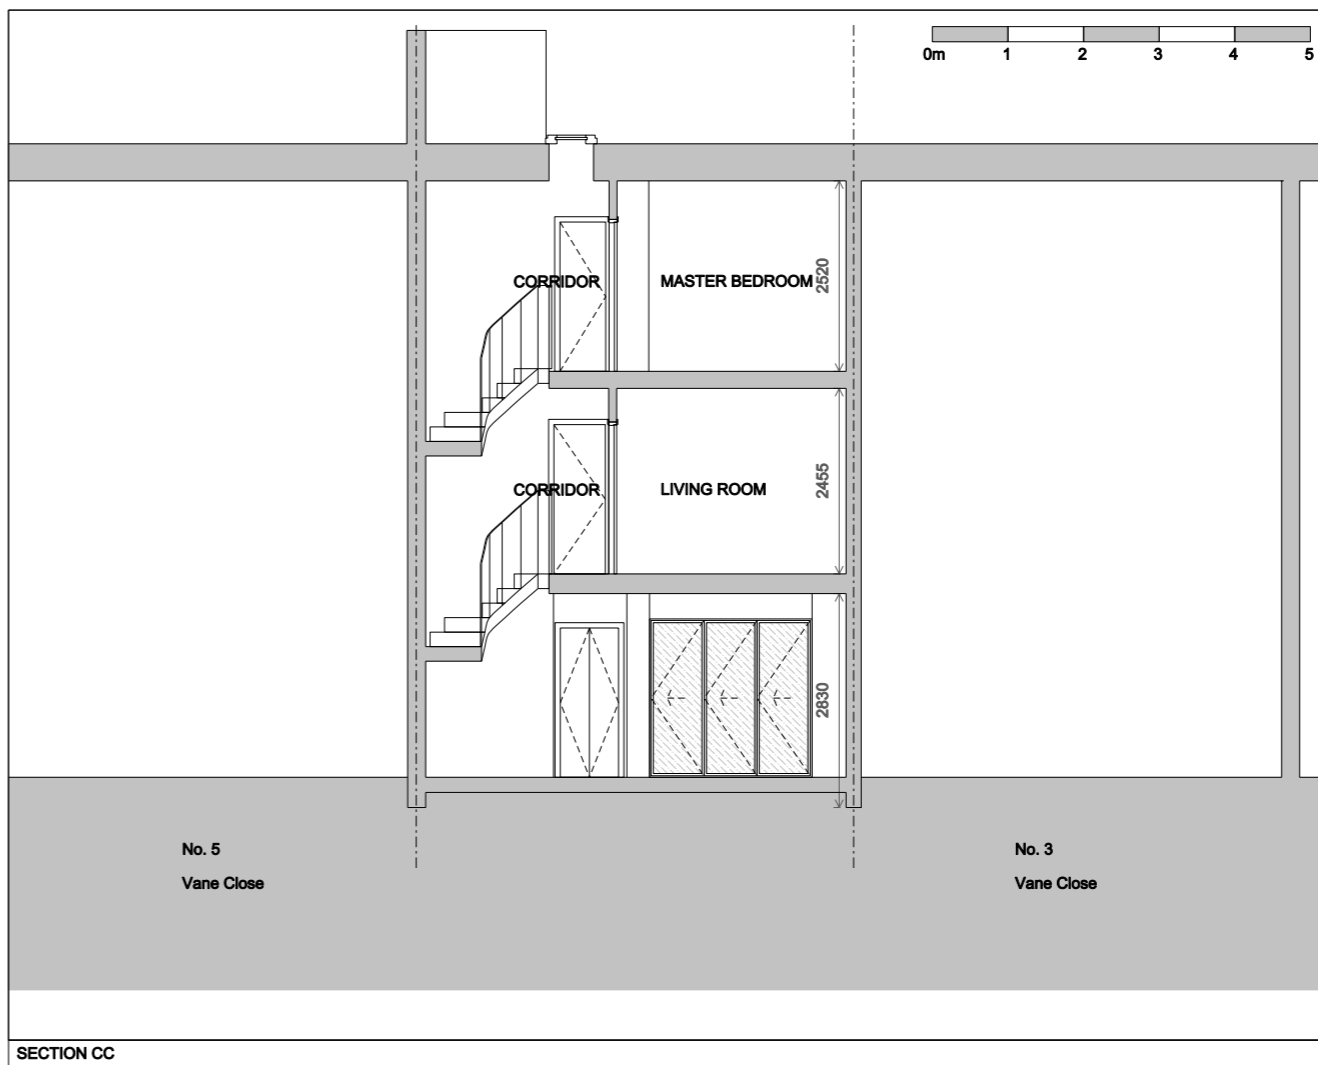

SECTION CC

Notes:
 Unless stated otherwise, all dimensions are in millimetres.
 All dimensions to be checked and confirmed on site by contractor and as such are to be his responsibility.
 Any errors, omissions or discrepancies on this drawing are to be reported to the architect.

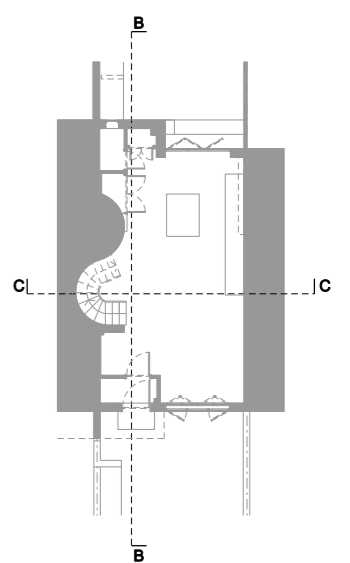

VANE CLOSE
 KEY PLAN

Rev:	
JOE WRIGHT ARCHITECTS	
t: www.joewrightarchitects.co.uk e: info@joewrightarchitects.co.uk	
Client:	
Project: 4 Vane Close New basement	
Drawing: Existing Drawing Title: Sections	
Scale: 1:100 @ A3	Date: 20.07.16
Dwg No: 1604-02_PL_003	Rev: /