

Name	Pot Size	Height	Habit	Density per sqm	Number
Hydrangea quercifolia (w)	3l	40-60cm	Deciduous with white summer flowers up to 1.5m	1	4
Lavendula 'Hidcote' (w)	2l	30-40cm	Evergreen grey foliage with summer spikes of blue flowers 75cm	5	3
Mahonia x media (w)	3l	40cm	Evergreen with summer yellow flowers to 1.5m	3	3
Ozothamnus Silver Jubilee (w)	2l	20-40cm	Evergreen upright plant with fragrant white summer flowers up to 1m	3	6
Perovskia Blue Spire (w)	2l	20-30cm	Herbaceous grey leaved with blue flowers on spikes through summer 120cm	1	1
Phlox suberosa Amazone (w)	2l	20-40cm	Pink summer flowers 90cm	5	6
Phorium cookianum 'Cream Delight' (w)	3l	20-40cm	Evergreen structural plant with cream and green variegation 1m	4	4
Potentilla fruticosa 'Abbotswood' (w)	2l	30-40cm	Deciduous shrub with white flowers through summer 100cm	5	2
Prunus x cistena (w)	3l	40-60cm	Deciduous red leaved spring flowering specimen shrub 1.5m	3	3
Rosmarinus officinalis 'Miss Jessops Upright' (w)	2l	20-30cm	Evergreen fragrant shrub with blue spring flowers up to 1m	5	2
Salvia officinalis Pupureum (w)	2l	40-60cm	Semi evergreen odorous herb with blue summer flowers up to 75cm	7	3

Name	Pot Size	Height	Habit	Density per sqm	Number
Anemone x hybrida 'Richard Ahrens' (w)	2l	20-30cm	Late summer white flowers at 1.5m	7	13
Berberis darwinii (w)	2l	20-30cm	Purple leaved dense plant 50-100cm	5	2
Dryopteris affinis (n)	3l	30-40cm	Semi evergreen Golden Shield fern 1.2m	5	9
Euonymus fortunei 'Emerald Gaiety' (w)	2l	20-30cm	Variegated evergreen 100cm	3	8
Fatsia japonica (w)	3l	40-60cm	Evergreen shade tolerant 100cm	1	3
Geranium Johnson's Blue (w)	2l	20-30cm	Summer flowers blue clump forming 50cm	7	5
Geranium phaeum 'Album' (w)	2l	20-30cm	Summer white flowers clump forming 50cm	7	5
Hebe 'Autumn Glory' (w)	2l	20-30cm	Blue summer flowers evergreen 50cm	5	4
Heleborus 'Black Swan' (w)	2l	20-30cm	Deciduous perennial with late winter dark red flowers up to 50cm	5	8
Hebe 'Frances Williams' (w)	2l	20-30cm	Deciduous perennial with blue flowers in summer 50cm	5	8

Name	Pot Size	Height	Habit	Density per sqm	Number
Cotinus coggygria Royal Purple (w)	10l	40-60cm	Deciduous purple leaved shrub with pale pink flowers summer/autumn up to 1.8m	1	1
Juniperus communis 'Hibernica' (n)	10l	40-60cm	Evergreen conifer native to British Isles 4m	1	2
Philadelphus 'Belle Etoile' (w)	10l	40-60cm	Deciduous with fragrant white flowers in spring summer 1.5m	1	1


Name	Pot Size	Height	Habit	Density per sqm	Number
Chaenomeles speciosa 'Nivalis' (w)	2l	60cm	Semi-evergreen with winter white flowers 2.5m	1	1
Hydrangea petiolaris (w)	3l	60cm	Deciduous self supporting climber with white flowers good in shade	1	2
Jasminum nudiflorum (w)	2l	60cm	Semi-evergreen with yellow winter flowers 1m	1	1

**FRONT GARDEN**  
Footpath and steps  
Charcon - Andover textured paving  
'Silver Fleck'



To establish new lawn at least 150mm of lightweight topsoil is required  
- Concrete deck to be sloped with weep holes into open ground  
- Water/roofproof membrane to protect roof structure  
- drainage board to aid moisture retention

**3 VANE CLOSE**

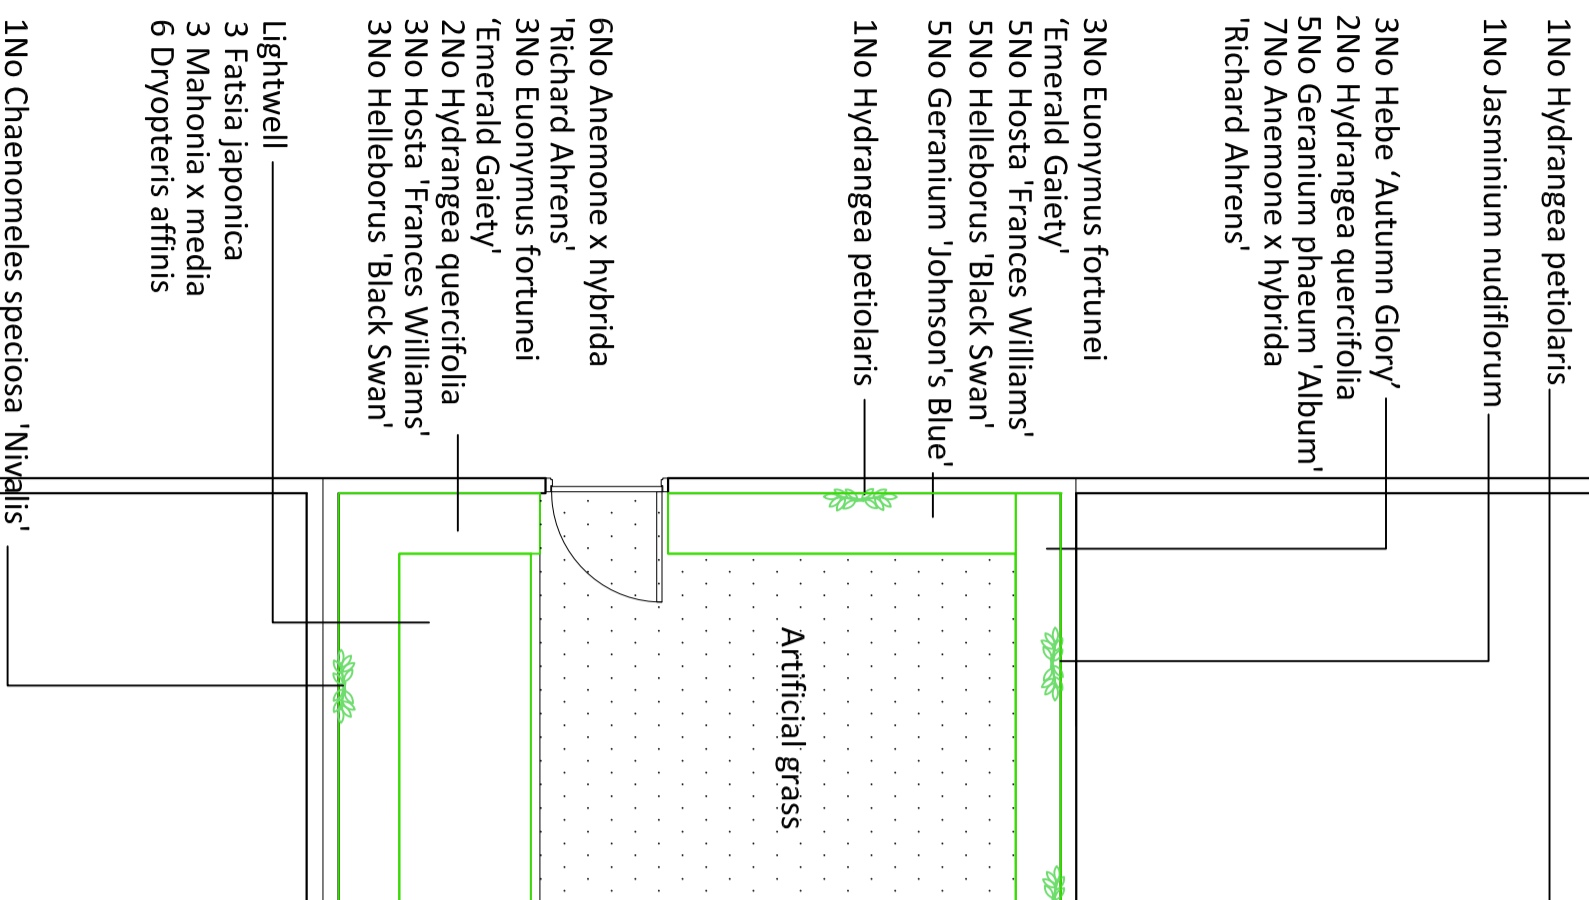

- 1No Hydrangea petiolaris
- 1No Jasminum nudiflorum
- 3No Hebe 'Autumn Glory'
- 2No Hydrangea quercifolia
- 5No Geranium phaeum 'Album'
- 7No Anemone x hybrida 'Richard Ahrens'
- 3No Euonymus fortunei 'Emerald Gaiety'
- 5No Hosta 'Frances Williams'
- 5No Heleborus 'Black Swan'
- 5No Geranium 'Johnson's Blue'
- 1No Hydrangea petiolaris
- 6No Anemone x hybrida 'Richard Ahrens'
- 3No Euonymus fortunei 'Emerald Gaiety'
- 2No Hydrangea quercifolia
- 3No Hosta 'Frances Williams'
- 3No Heleborus 'Black Swan'
- Lightwell
- 3 Fatsia japonica
- 3 Mahonia x media
- 6 Dryopteris affinis
- 1No Chaenomeles speciosa 'Nivalis'

**COMMUNAL GARDEN**

- 1No Cotinus coggygria 'Royal Purple'
- 1No Hebe 'Autumn Glory'
- 3No Phlox suberosa 'Amazone'
- 3No Salvia officinalis Pupureum
- 1No Euonymus fortunei 'Emerald Gaiety'
- 1No Perovskia 'Blue Spire'
- 3No Ozothamnus 'Silver Jubilee'
- 1No Juniperus communis 'Hibernica'
- 1No Juniperus communis 'Hibernica'
- 2No Potentilla fruticosa 'Abbotswood'
- 3No Prunus x cistena
- 3No Phlox suberosa 'Amazone'
- 1No Philadelphus 'Belle Etoile'
- 3 Dryopteris affinis & 5No Anemone x hybrida 'Richard Ahrens'
- 1No Euonymus fortunei 'Emerald Gaiety'
- 1No Phorium cookianum 'Cream Delight'

- The planting shall be carried out in the first planting (seeding) season following completion of the development (between December and March inclusive).
- All plant stock, plant handling and planting to be undertaken in accordance with the following British Standard Specifications and Code of Practice:
  - BS 3936:1992 Part 1 Nursery Stock - Specification for trees and shrubs;
  - BS 3936:1998 Part 10 Nursery Stock - Specification for ground cover plants;
  - BS 4428:1989 - Code of Practice for General Landscaping Operations (excluding hard surfaces);
  - BS 8545:2014 Trees from Nursery to Independence in the landscape;
  - The Code of Practice for Plant Handling 2002 (Horticultural Trades Association).

**LEGEND**

- Shrubs and perennials
- Specimen shrub
- Climber
- Mown amenity grass - The Grass Seed Store Basic hard wearing (or similar approved)
- Artificial grass - Astroturf - New Troon Grass 35mm depth, Certified to BS EN1177 or similar approved
- Charcon - Andover textured paving 'Silver Fleck' 450 x 450 x 50mm

Notes  
Plan to be read in conjunction with the engineer and landscape drawings.  
No measurements to be scaled off drawing. Worked from figured dimensions only.  
All dimensions shown on drawing are shown in millimetres unless otherwise stated.  
All dimensions and levels to be checked on site. Landscape Architect to be notified immediately of any discrepancies prior to the commencement of works.



Client:	M/F Field
Project:	4 Vane Close
Drawing Title:	Planting obligation
Scale:	1:50 @ A2
Date:	July 2017
Revision Number:	1