

CLIENT:
Mr & Mrs Bull

JOB TITLE:
PROPOSED ROOF ALTERATION TO GRANTED APPLICATION 2016/6953/P CONSISTING OF REPLACEMENT OF ROOF TO FACILITATE LOFT CONVERSION INCLUDING FRONT AND SIDE DORMER WINDOWS AND CREATION OF RAISED TERRACE; ERECTION OF TWO BAY-WINDOWS AND PORCH EXTENSION AT THE FRONT AND CONVERSION OF GARAGES INTO HABITABLE SPACE AT GROUND FLOOR LEVEL.
at:
3 INVERFORTH CLOSE
LONDON
NW3 7EX


DRAWING TITLE:
GRANTED SECTION DD

SCALE: 1:100

DATE: 31/05/17

DRAWING NUMBER: VC/09

REVISIONS:

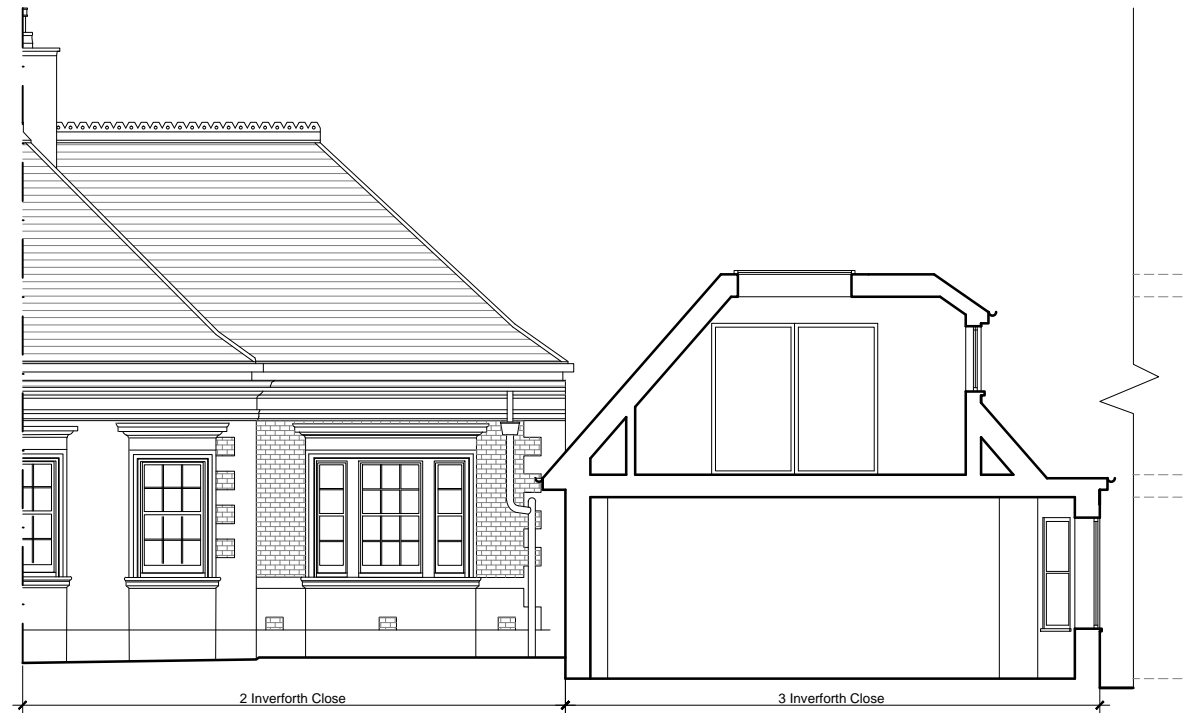

GRANTED SECTION DD

A.D.A Architectural
Design Ltd
UNIT 2, BREASY PLACE,
BURROUGHS GARDENS
HENDON, LONDON
NW4 4AT
TEL: 020 8202 1766
info@ada-architecture.co.uk