



GRANTED VOLUME 546.45 m3
ADDITIONAL VOLUME= 68.27 m3 (14%)

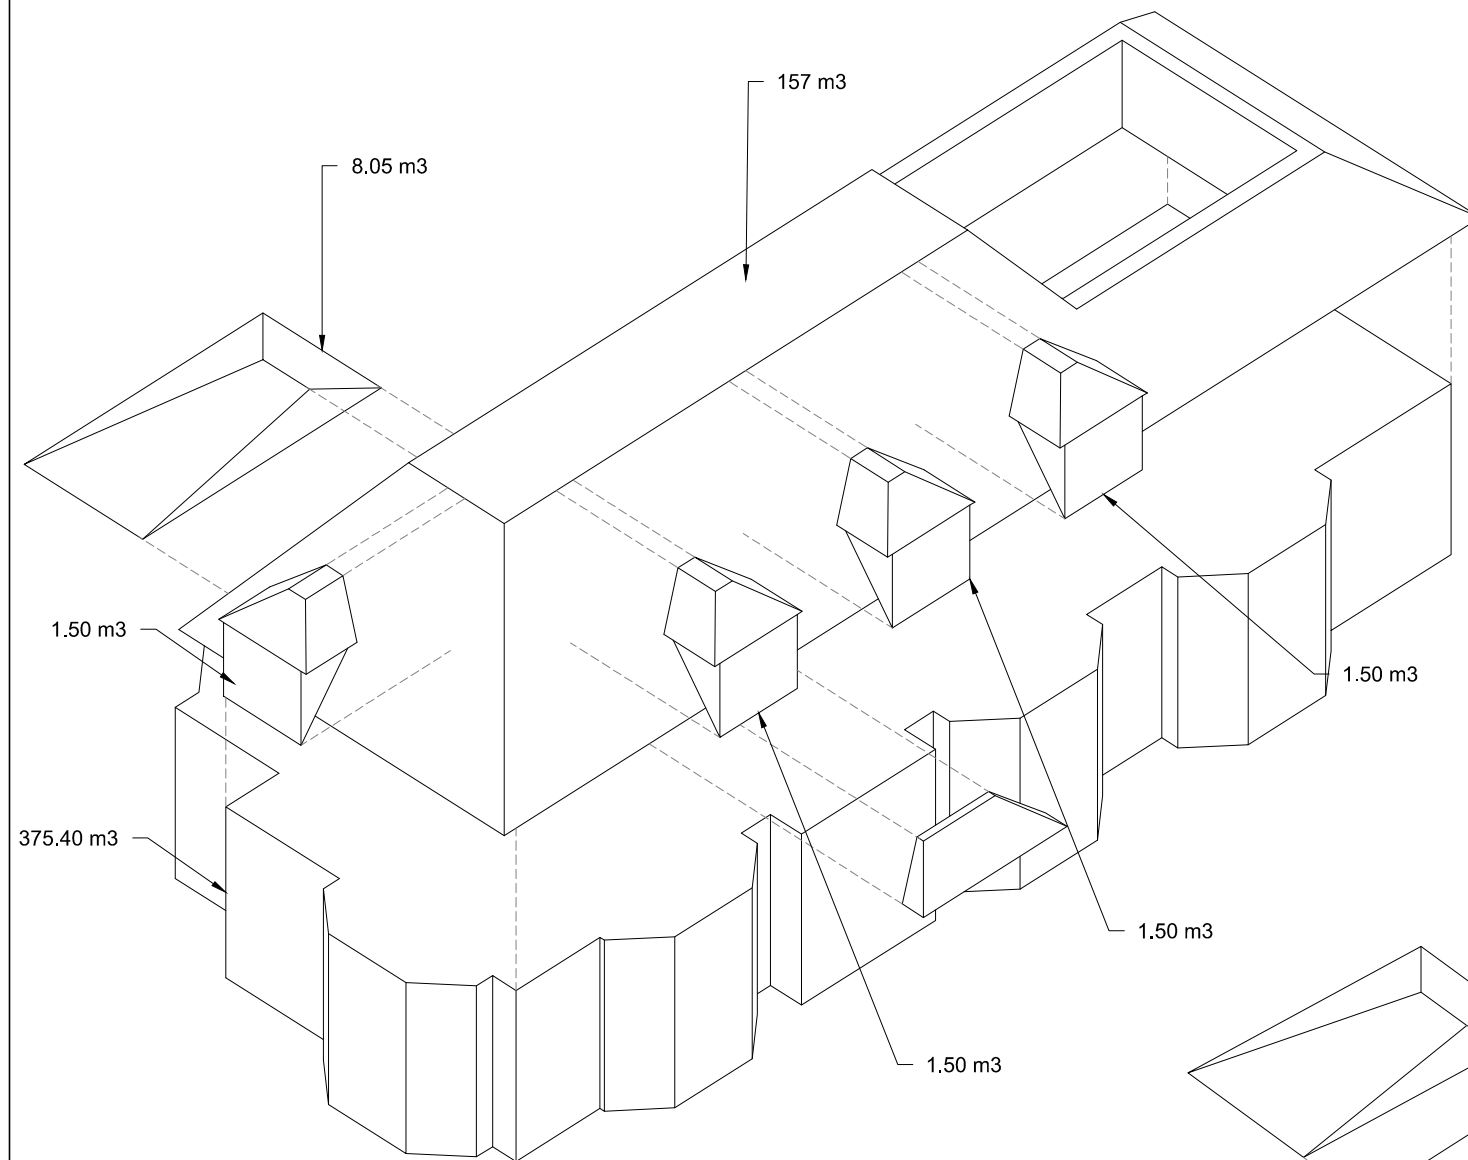

PROPOSED VOLUME 554.16 m3
ADDITIONAL VOLUME= 75.98 m3 (15.9%)

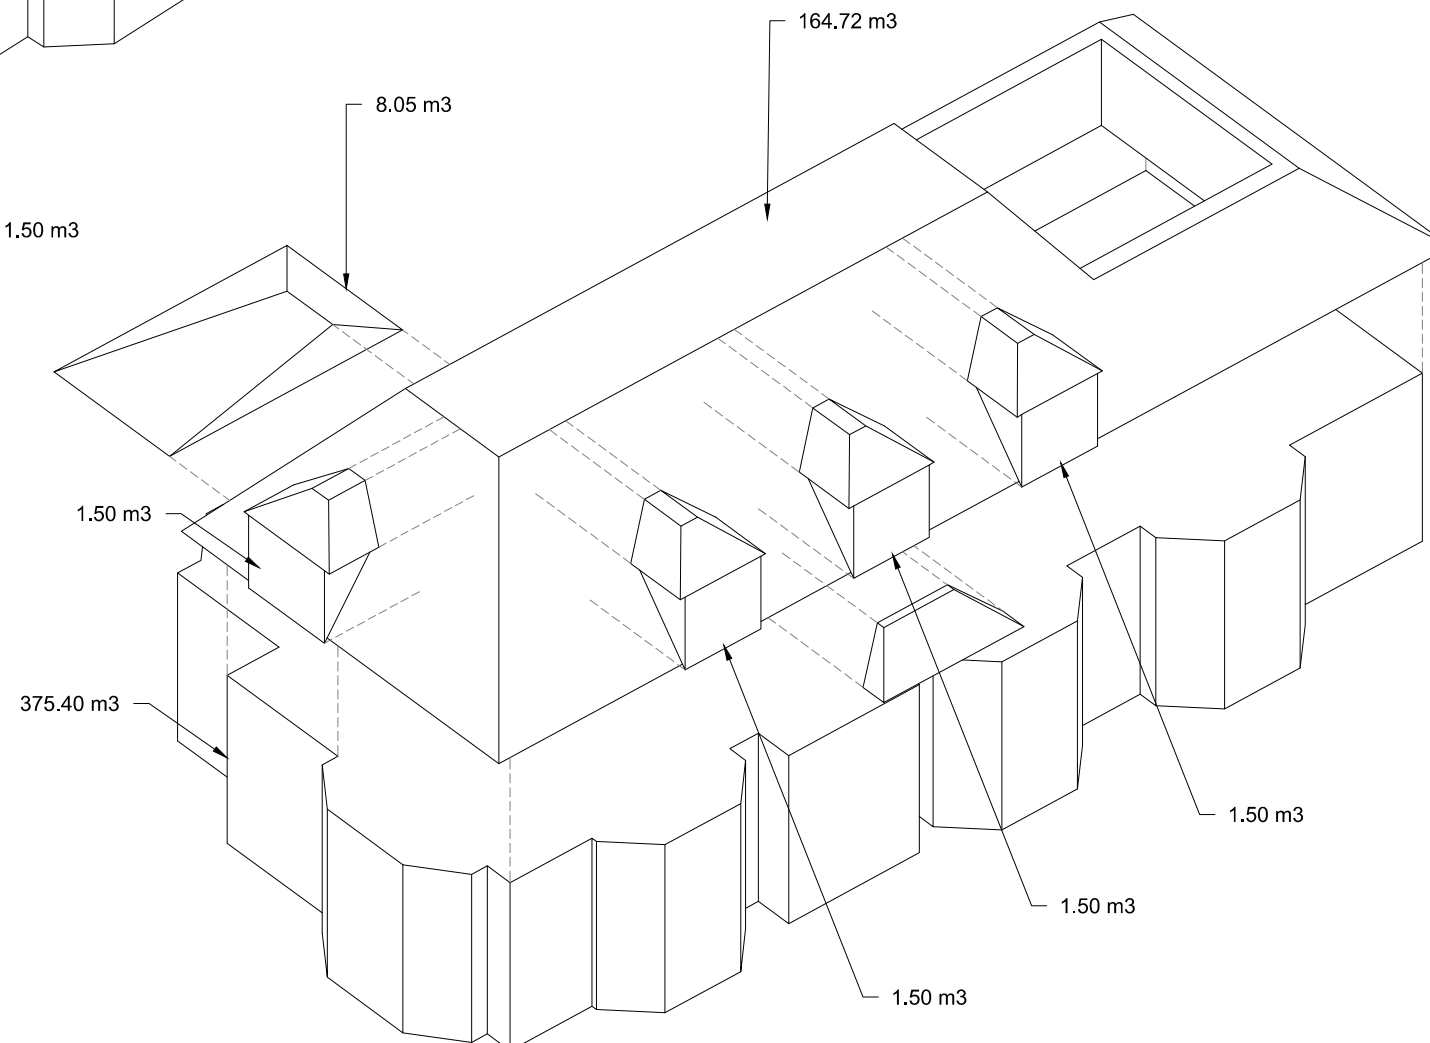

CLIENT:

Mr & Mrs Bull

JOB TITLE:

PROPOSED ROOF ALTERATION TO GRANTED APPLICATION 2016/6953/P CONSISTING OF REPLACEMENT OF ROOF TO FACILITATE LOFT CONVERSION INCLUDING FRONT AND SIDE DORMER WINDOWS AND CREATION OF RAISED TERRACE; ERECTION OF TWO BAY-WINDOWS AND PORCH EXTENSION AT THE FRONT AND CONVERSION OF GARAGES INTO HABITABLE SPACE AT GROUND FLOOR LEVEL

at:

3 INVERFORTH CLOSE
LONDON
NW3 7EX

DRAWING TITLE:

VOLUME: GRANTED VS PROPOSED

SCALE: 1:100

DATE: 31/05/17

DRAWING NUMBER: VC/10

REVISIONS:

A.D.A Architectural
Design Ltd
UNIT 2, BREASY PLACE,
BURROUGHS GARDENS
HENDON, LONDON
NW4 4AT
TEL: 020 8202 1766

info@ada-architecture.co.uk