


GRANTED SECTION CC

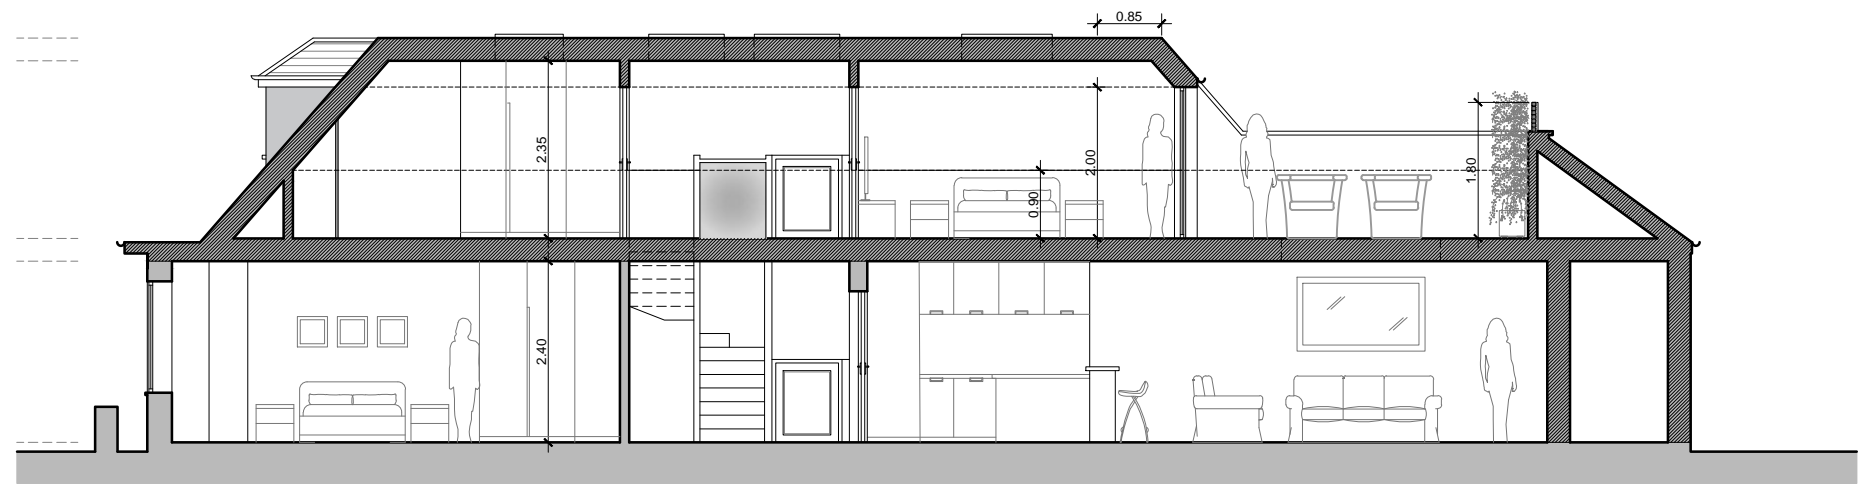

PROPOSED SECTION CC

**CLIENT:**  
Mr & Mrs Bull

**JOB TITLE:**  
PROPOSED ROOF ALTERATION TO GRANTED APPLICATION 2016/6953/P CONSISTING OF REPLACEMENT OF ROOF TO FACILITATE LOFT CONVERSION INCLUDING FRONT AND SIDE DORMER WINDOWS AND CREATION OF RAISED TERRACE; ERECTION OF TWO BAY-WINDOWS AND PORCH EXTENSION AT THE FRONT AND CONVERSION OF GARAGES INTO HABITABLE SPACE AT GROUND FLOOR LEVEL.

at:  
3 INVERFORTH CLOSE  
LONDON  
NW3 7EX

**DRAWING TITLE:**  
GRANTED AND PROPOSED SECTION CC

**SCALE:** 1:100

**DATE:** 14/08/17

**DRAWING NUMBER:** VC/08

**REVISIONS:**

A.D.A Architectural  
Design Ltd  
UNIT 2, BRÉASY PLACE,  
BURROUGHS GARDENS  
HENDON, LONDON  
NW4 4AT  
TEL: 020 8202 1766  
info@ada-architecture.co.uk