


22

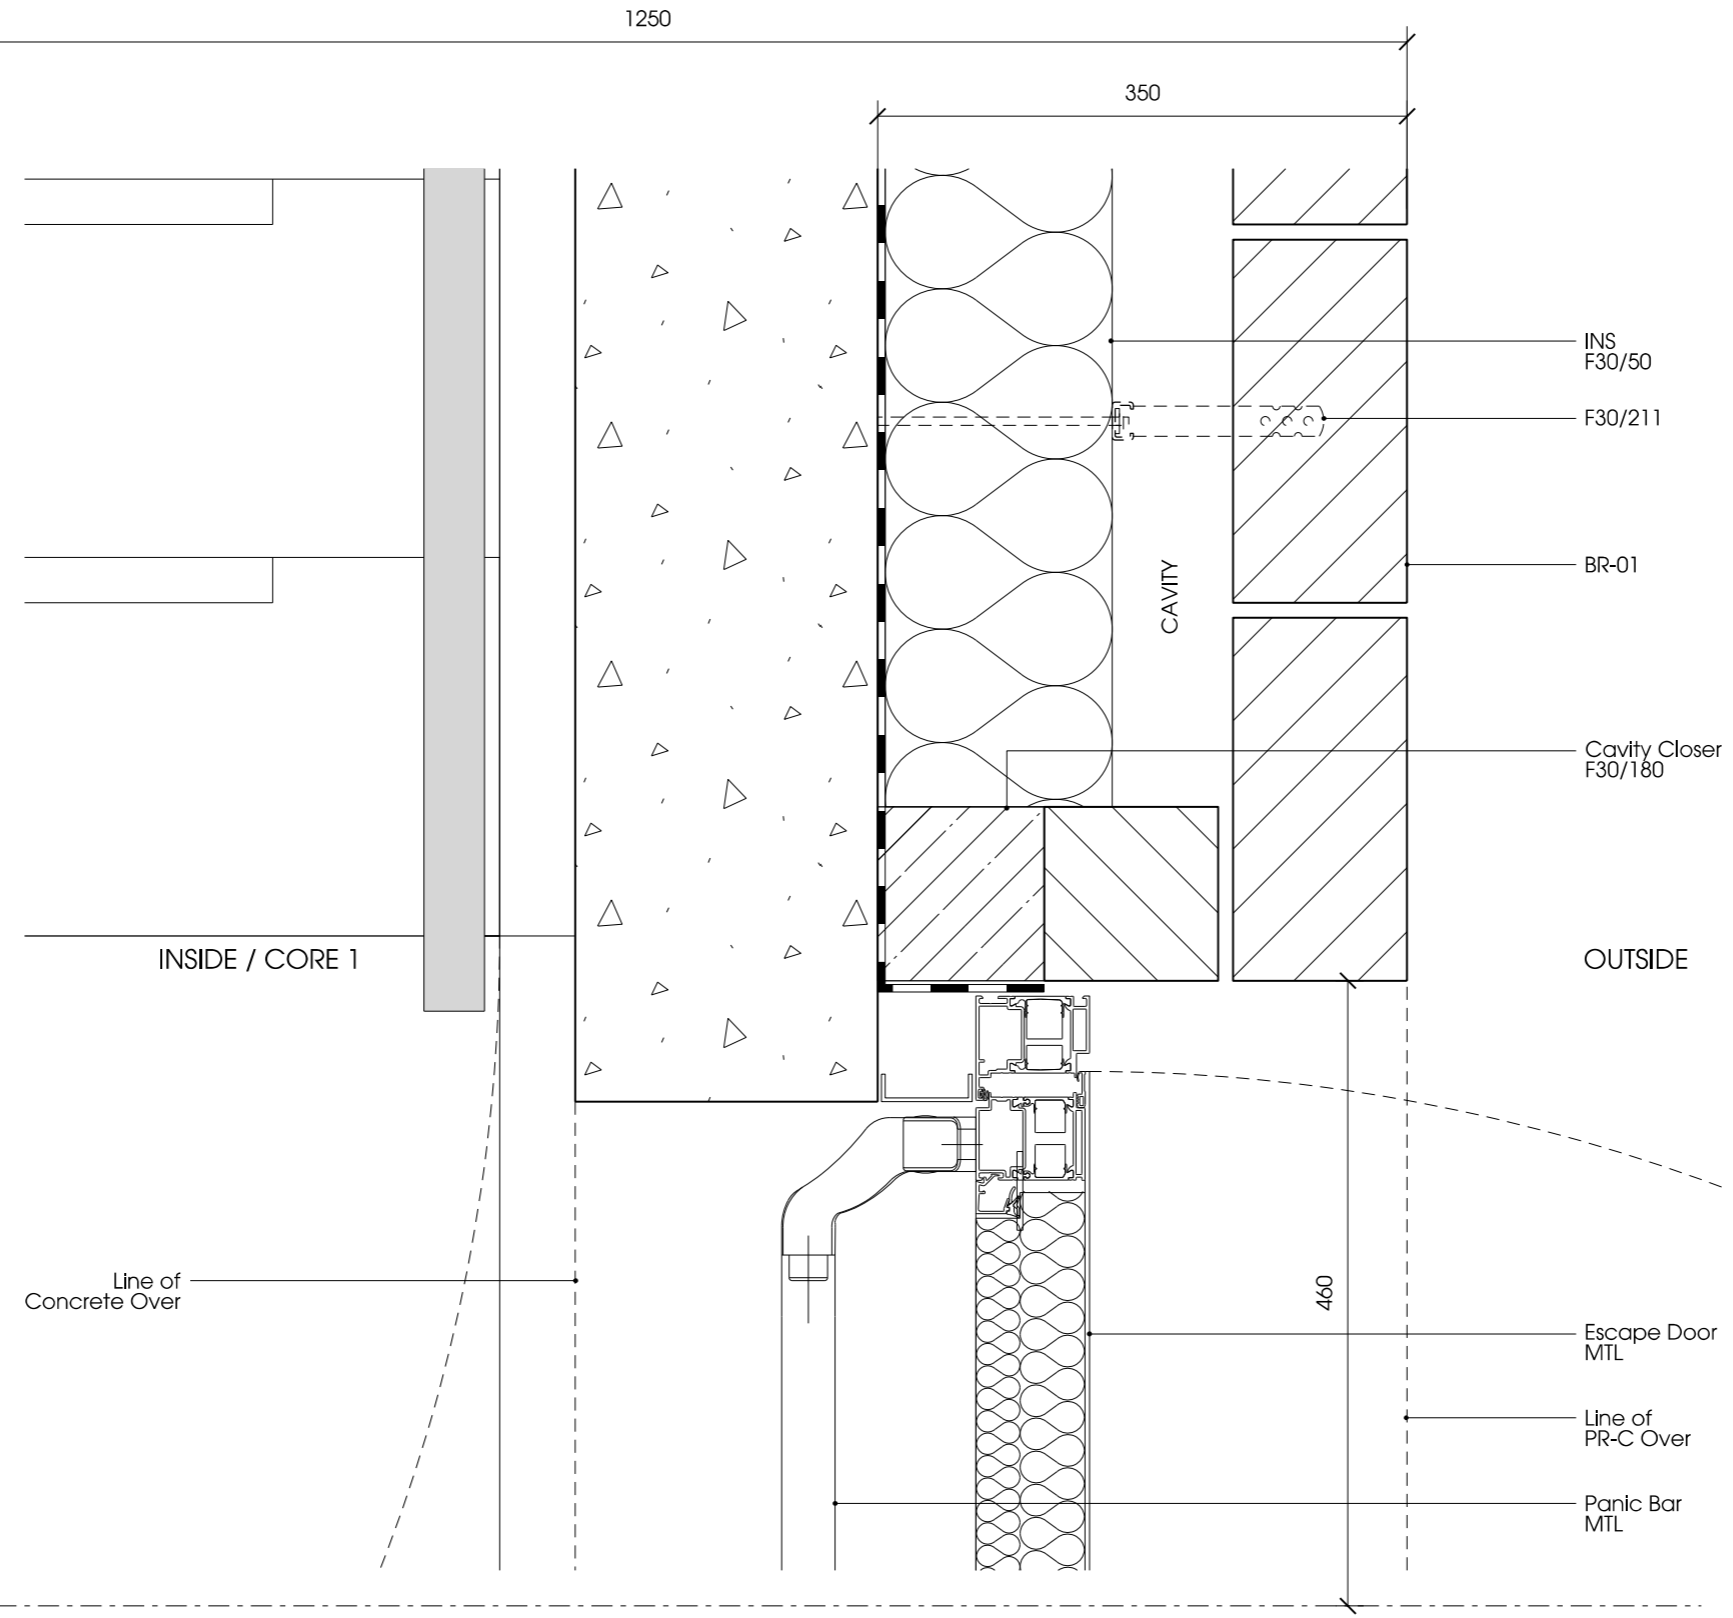

01 | Escape Door and Brickwork Junction
21_303 | Refer to drawing 00_309

Notes
Contractor to check all dimensions on site. Do not scale from this drawing. Stanton Williams to be advised of any variation between the drawings and site conditions.
© Stanton Williams. All rights described in Chapter IV of the Copyright, Designers and Patents Act 1998 have been asserted.
To be read in conjunction with the specification and all relevant drawings.


Materials Key

ALEX	Aluminium extrusion
ALPR	Aluminium pressing
BAL-01	Balustrade to L2 terrace
BR-01	Fair faced brickwork (F10/110)
BR-02	Running course brickwork (F10/112)
DR-01	Main entrance doors (H11/200)
DR-02	Louvered hinged doors to substation (H31/140)
DR-04	Automatic 34-fold metal doors (L20/150)
EWS-A	Curtain walling, north (H11/110)
EWS-B	Curtain walling in brickwork (H11/120)
EWS-C	Structural glazing, Ground Floor (H11/130)
EWS-D	Structural glazing/doors, Outpatients terrace (H11/140)
EWS-E	Curtain walling, GMP north and south (H11/150)
EWS-F	Metal panel cladding, GMP east and west (H31/112)

EWS-G	Flush curtain walling, Outpatients north (H11/160)
EWS-H	Flush glazing in brickwork (H11/170)
LSF	Lightweight steel framing (G10/140)
LVR-01	Weather-proof louvered metal screens (H31/142)
LVR-02	External plant room louvres (H31/145)
MTL	Metal facade panels, integrated doors/louvres (H31/110)
PR-C	Precast concrete cladding (H42/110)
RFL-01	Main atrium rooflight (H10/110)
RFL-02	Outpatient's rooflight (H10/120)
TR-01	Terracotta cladding piers (H55/110)
TR-02	Terracotta coping (H55/130)
TR-03	Terracotta cladding, flat panels (H55/130)
TR-04	Terracotta cills (H55/140)
TR-05	Movement joint (F30/610)

Revision

Revision	Date	Description
P0	14.07.17	Planning Issue

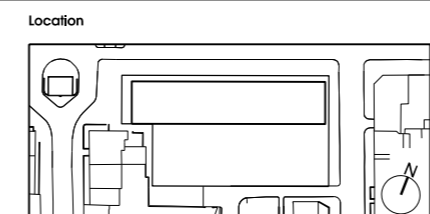

Stanton Williams
36 Graham Street
London N1 6GU
Phone +44 (0)20 7880 6400
Email 464@stantonwilliams.com
www.stantonwilliams.com



Project
Centre for Research into Rare Disease in Children
at Great Ormond Street Hospital

Drawing Title
External Wall
Plan Details
Ground Floor
Escape Door and Brickwork Junction

Date	Scale @ A3	Status
06/02/2015	1:5	Planning
Drawn	Checked	Approved
LO	KI	GH

Project No.	Drawing No.	Revision
464	21_303	P0