


01 Dry Riser Cabinet Section detail
21_313 Refer to Drawing 21_105

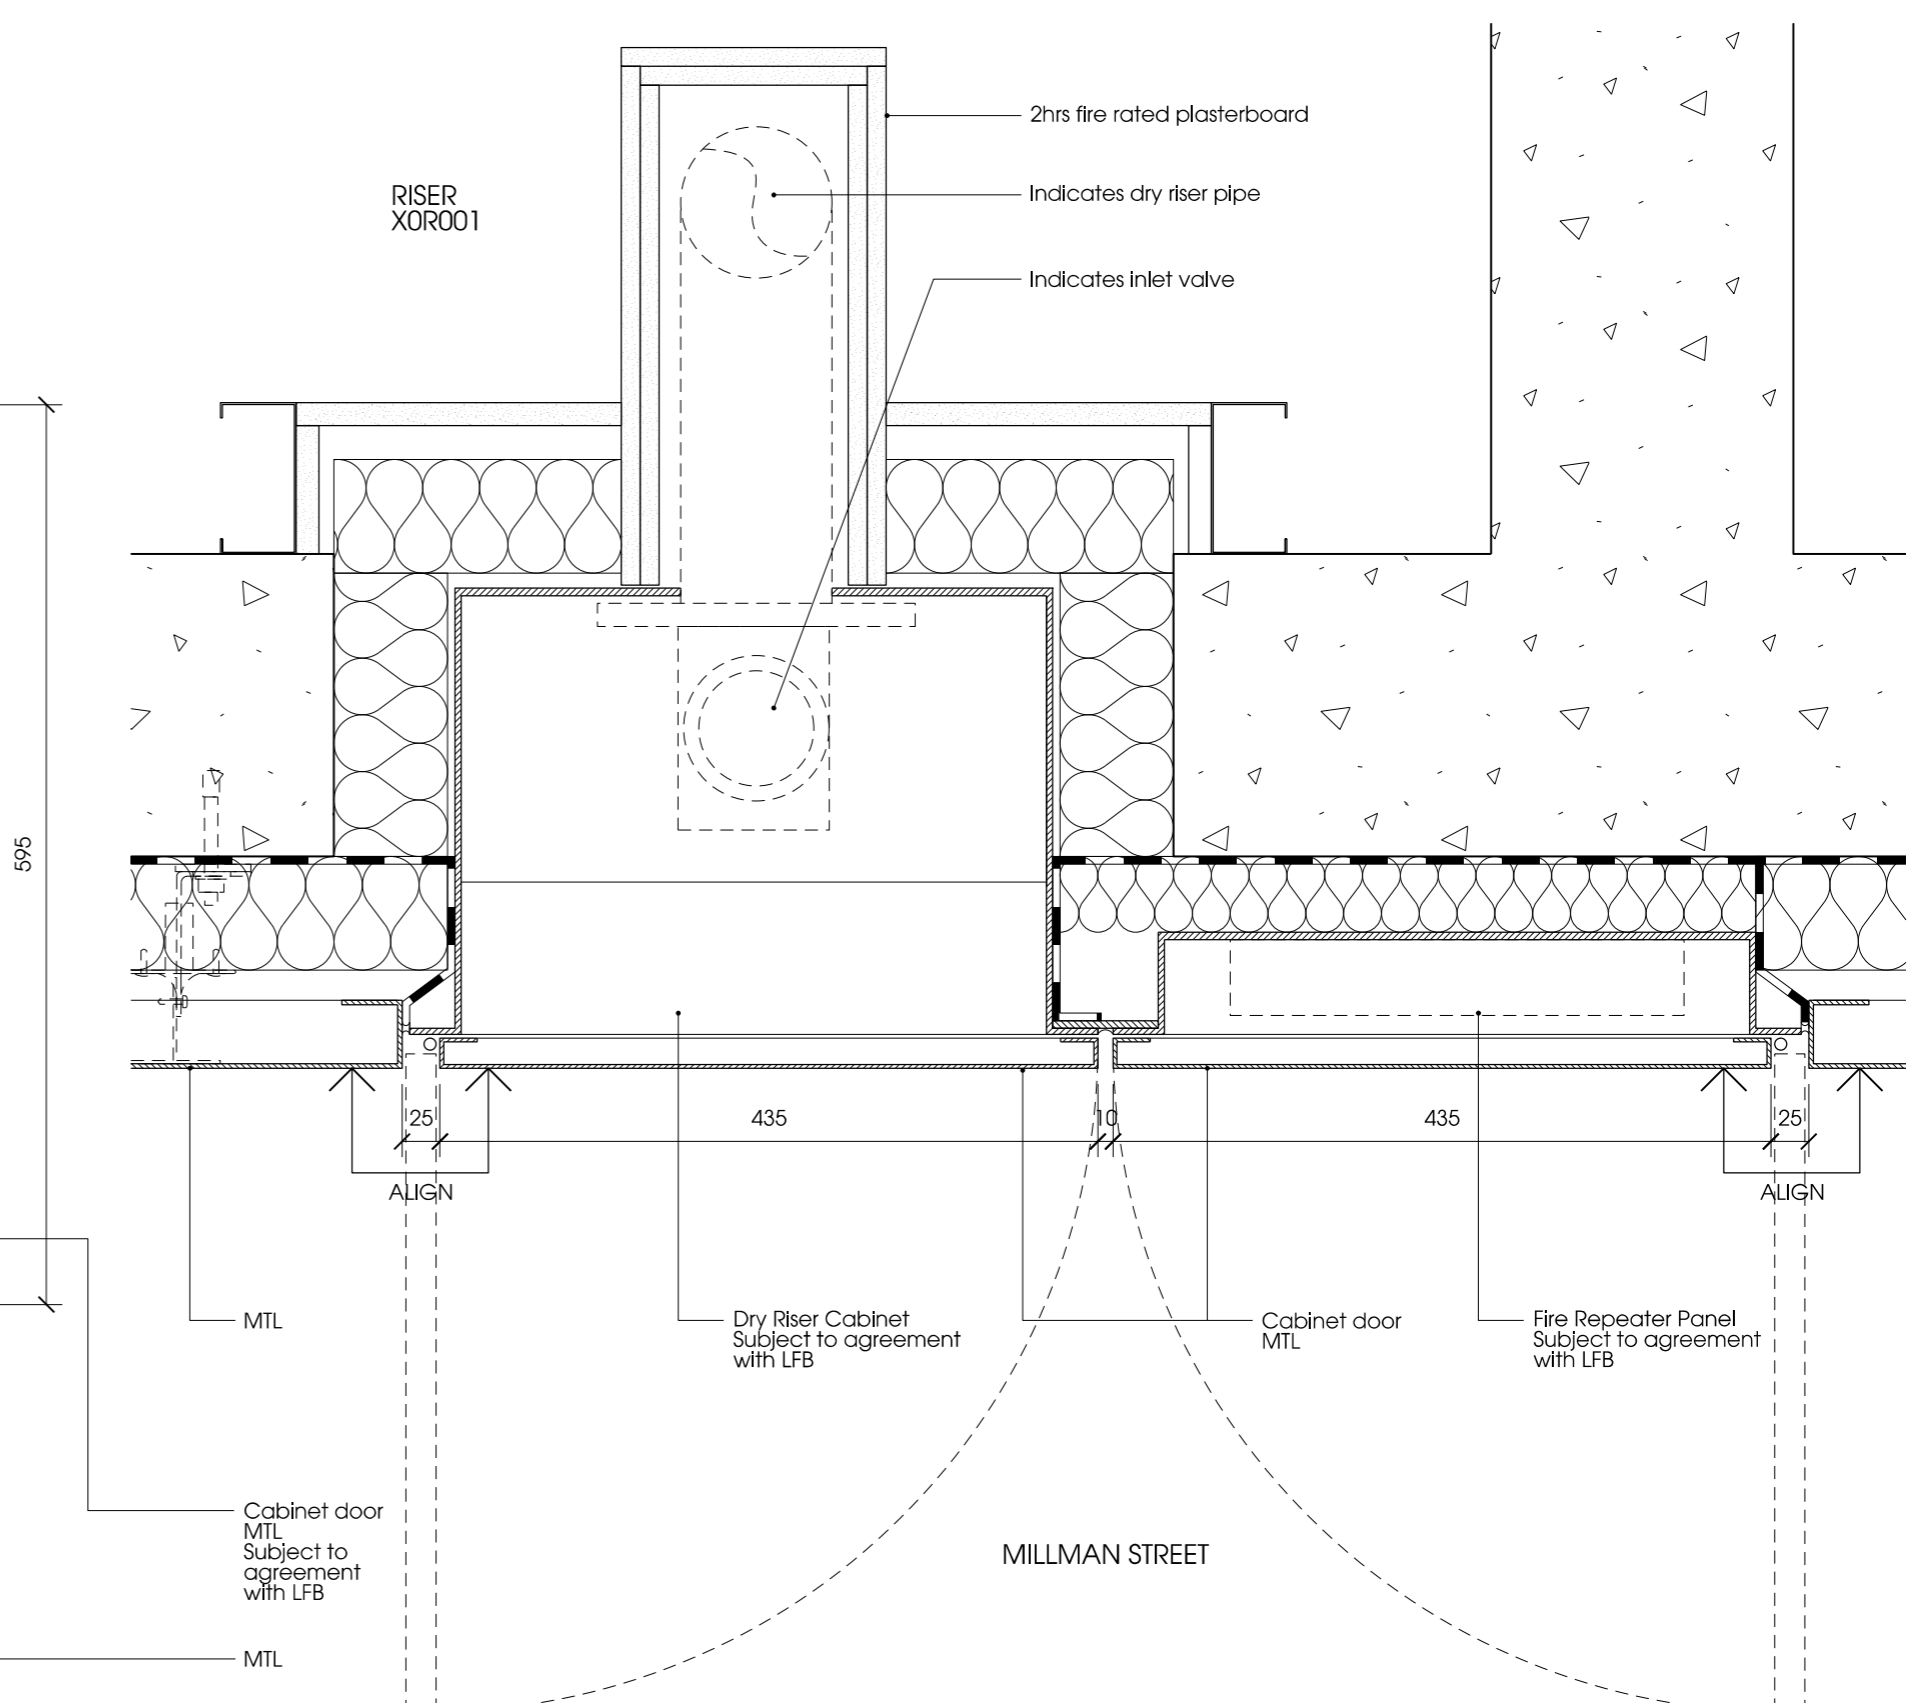

02 Dry Riser and Fire Repeater Panel Cabinet plan detail
21_313 Refer to Drawing 00_309

Notes

Contractor to check all dimensions on site. Do not scale from this drawing. Stanton Williams to be advised of any variation between the drawings and site conditions.
© Stanton Williams. All rights described in Chapter IV of the Copyright, Designers and Patents Act 1998 have been asserted.
To be read in conjunction with the specification and all relevant drawings.


Materials Key

ALEX1 Aluminium extrusion
ALPR Aluminium pressing
BAL-01 Balustrade to L2 terrace
BR-01 Fair faced brickwork (F10/110)
BR-02 Running course brickwork (F10/112)
DR-01 Main entrance doors (H11/200)
DR-02 Louvered hinged doors to substation (H51/140)
DR-04 Automated 3-hold metal doors (L20/150)
EWS-A Curtain walling, north (H11/110)
EWS-B Curtain walling in brickwork (H11/120)
EWS-C Structural glazing, Ground Floor (H11/130)
EWS-D Structural glazing/doors, Outpatients terrace (H11/140)
EWS-E Curtain walling, GMP north and south (H11/150)
EWS-F Metal panel cladding, GMP east and west (H31/112)

EWS-G Flush curtain walling, Outpatients north (H11/160)
EWS-H Flush glazing in brickwork (H11/170)
LSP Lightweight steel framing (G10/140)
LVR-01 Weather-proof louvered metal screens (H31/142)
LVR-02 External plant room louvres (H31/145)
MTL Metal facade panels, integrated doors/louvres (H31/110)
PR-C Precast concrete cladding (H42/110)
RFL-01 Metal atrium rooflight (H10/110)
RFL-02 Outpatients rooflight (H10/120)
TR-01 Terracotta cladding piers (H55/110)
TR-02 Terracotta coping (H55/130)
TR-03 Terracotta cladding, flat panels (H55/130)
TR-04 Terracotta cills (H55/140)
MJ Movement joint (F30/610)

Revision	Date	Description
PO	14.07.17	Planning Issue

Location

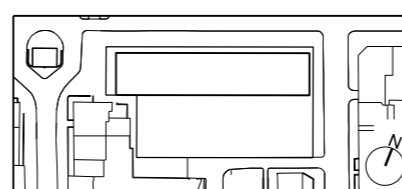

Stanton Williams
36 Graham Street
London N1 8GU
Phone +44 (0)20 7880 6400
Email 464@stantonwilliams.com
www.stantonwilliams.com

STANTON WILLIAMS

Project
Centre for Research into Rare Disease in Children at Great Ormond Street Hospital

Drawing Title
External Wall
Ground Floor
Plan Details
Dry Riser Inlet and Fire Repeater Panel

Date	Scale @ A3	Status	Project No.	Drawing No.	Revision
11.09.15	1:5	Planning	464	21_313	PO
EM	KI	GH			