



13

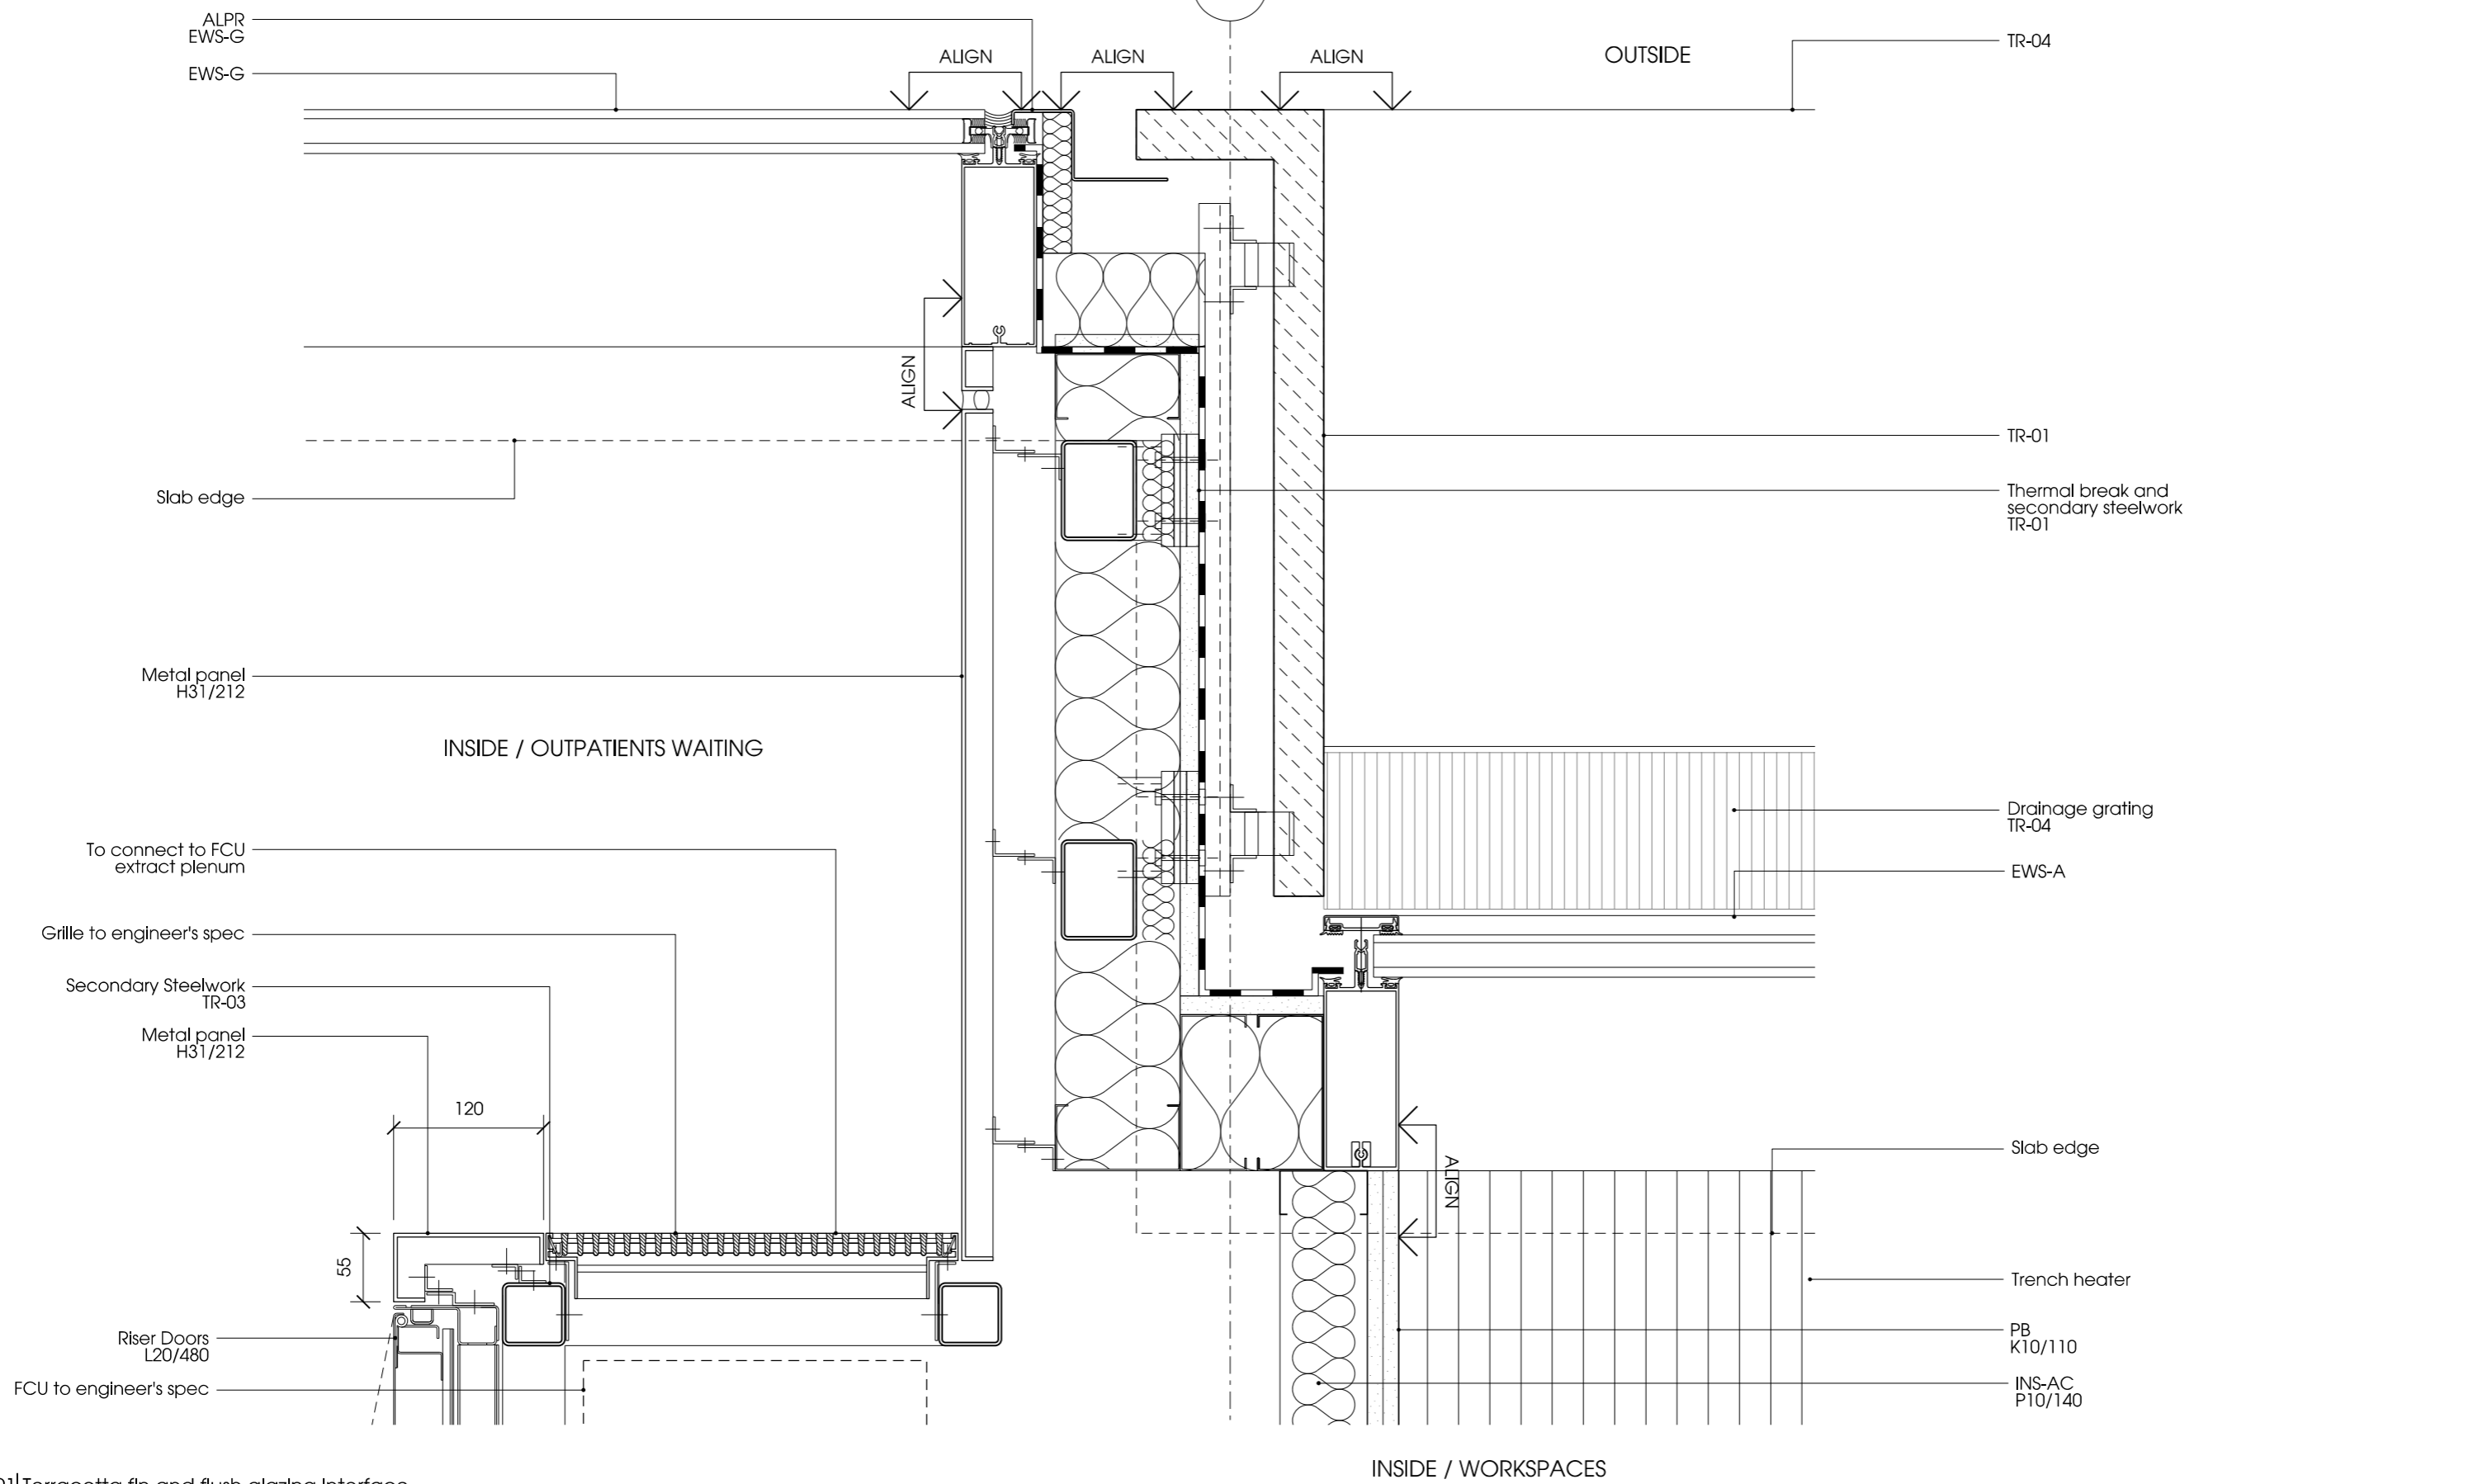

01 Terracotta fin and flush glazing Interface
21-332 Refer to drawing 00-313

Notes	Materials Key	Revision Date	Description	Location
Contractor to check all dimensions on site. Do not scale from this drawing. Stanton Williams to be advised of any variation between the drawings and site conditions.	ALEXT Aluminium extrusion	PO	14.07.17	Planning Issue
© Stanton Williams. All rights described in Chapter IV of the Copyright. Designers and Patents Act 1998 have been asserted.	ALPR Aluminium pressing			
To be read in conjunction with the specification and all relevant drawings.	BAL-01 Boltstrade to L2 terrace			
	BR-01 Fair faced brickwork (F10/110)			
	BR-02 Running course brickwork (F10/112)			
	DR-01 Main entrance doors (H11/200)			
	DR-02 Louvered hinged doors to substation (H31/140)			
	DR-04 Automated 4-fold metal doors (L20/150)			
	EWS-A Curtain walling, north (H11/110)			
	EWS-B Curtain walling in brickwork (H11/120)			
	EWS-C Structural glazing, Ground Floor (H11/130)			
	EWS-D Structural glazing/doors, Outpatient's terrace (H11/140)			
	EWS-E Curtain walling, GMP north and south (H11/150)			
	EWS-F Metal panel cladding, GMP east and west (H31/112)			
	EWS-G Flush curtain walling, Outpatients north (H11/160)			
	EWS-H Flush glazing in brickwork (H11/170)			
	LSF Lightweight steel framing (G10/140)			
	LVR-01 Weather-proof louvered metal screens (H31/142)			
	LVR-02 External plant room louvres (H31/145)			
	MTL Metal facade panels, integrated doors/louvres (H31/110)			
	PR-C Precast concrete cladding (H42/110)			
	RFL-01 Metal vitrium rooflight (H10/110)			
	RFL-02 Outpatient's rooflight (H10/120)			
	TR-01 Terracotta cladding piers (H55/110)			
	TR-02 Terracotta coping (H55/130)			
	TR-03 Terracotta cladding, flat panels (H55/130)			
	TR-04 Terracotta cills (H55/140)			
	MOV Joint Movement joint (F30/610)			

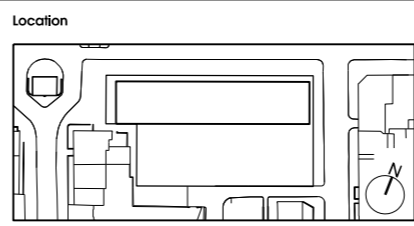

Stanton Williams
36 Graham Street
London N1 8GU
Phone +44 (0)20 7880 6400
Email 464@stantonwilliams.com
www.stantonwilliams.com

STANTON WILLIAMS

Date	Scale @ A3	Status	Project No.	Drawing No.	Revision
06.02.15	1:5	Planning	464	21_332	P0
Drawn	Checked	Approved			
EM	KI	GH			