


01 | Guilford Place Secondary Staff Entrance  
90\_500 | Plan detail - Refer to drawing 00\_308

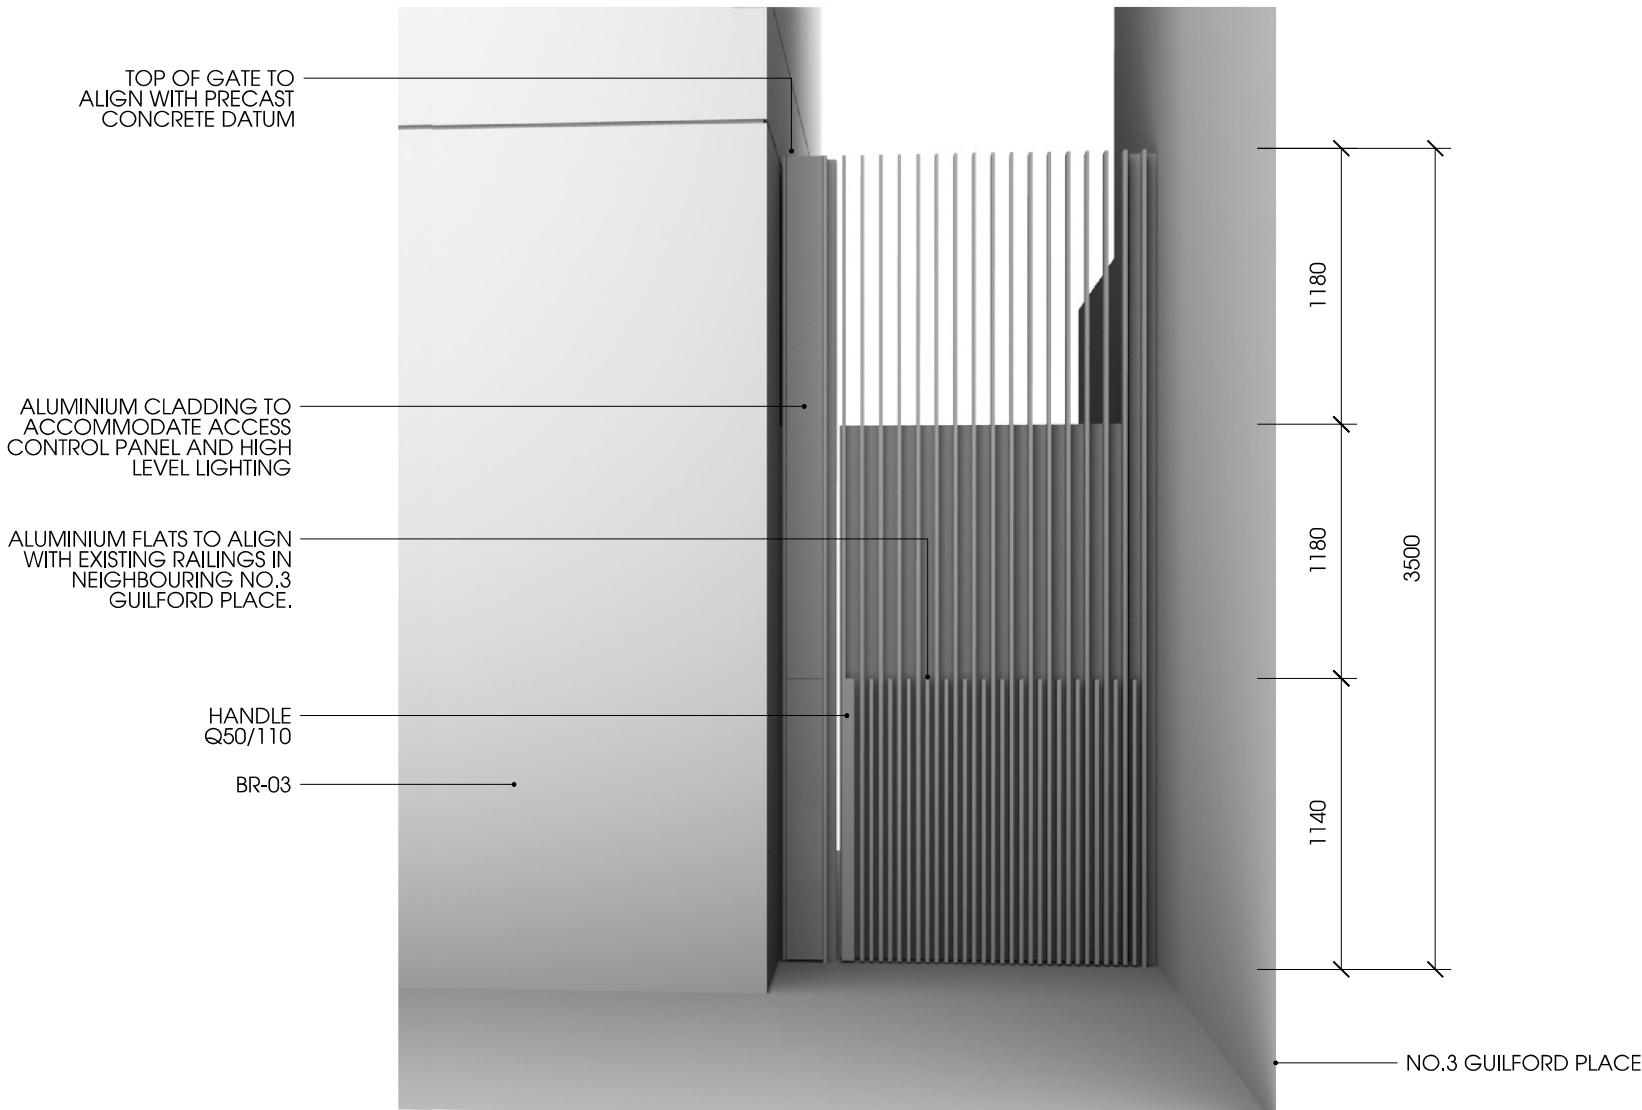

02 | Guilford Place Secondary Staff Entrance  
90\_500 | 3D View

Note: The Proposals are subject to any further information from trial pits

Notes	Materials Key	Revision	Date	Description	Location	Project	Drawing Title
Contractor to check all dimensions on site. Do not scale from this drawing. Stanton Williams to be advised of any variation between the drawings and site conditions.	ALEXT ALPR BAL-01 BR-01 BR-02 DR-01 DR-02 DR-04 EWS-A EWS-B EWS-C EWS-D EWS-E EWS-F	EW5-G EW5-H LVR-01 LVR-02 MTL PR-C RFL-01 RFL-02 TR-01 TR-02 TR-03 TR-04	14.07.17	Planning Issue	Location	Centre for Research into Rare Disease in Children at Great Ormond Street Hospital	External Works Plan Details Guilford Place Secondary Staff Entrance
© Stanton Williams. All rights described in Chapter IV of the Copyright, Designers and Patents Act 1998 have been asserted.	Aluminium extrusion Aluminium pressing Bulustrade to L2 terrace Fair faced brickwork (F10/110) Running course brickwork (F10/112) Main entrance doors (H11/200) Louvered hinged doors to substation (H31/140) Automated bi-fold metal doors (L20/150) Curtain walling, north (H11/110) Curtain walling in brickwork (H11/120) Structural glazing, Ground Floor (H11/130) Structural glazing/doors, Outpatient's terrace (H11/140) Curtain walling, GMP north and south (H11/150) Metal panel cladding, GMP east and west (H31/112)	Flush curtain walling, Outpatient's north (H11/160) Flush glazing in brickwork (H11/170) Lightweight steel framing (G10/140) Weather-proof louvered metal screens (H31/142) External plant room louvers (H31/145) Metal facade panels, integrated doors/louvers (H31/110) Precast concrete cladding (H42/110) Main atrium rooflight (H10/110) Outpatient's rooflight (H10/120) Terracotta cladding eaves (H55/110) Terracotta coping (H55/120) Terracotta cladding, flat panels (H55/130) Terracotta eaves (H55/140) Movement joint (F30/610)					
To be read in conjunction with the specification and all relevant drawings.							

STANTON  
WILLIAMS

Date	Scale @ A3	Status	Project No.	Drawing No.	Revision
23.09.15	1:5	Planning	464	90_500	P0
Drawn	Checked	Approved			
EM	KI	GH			