




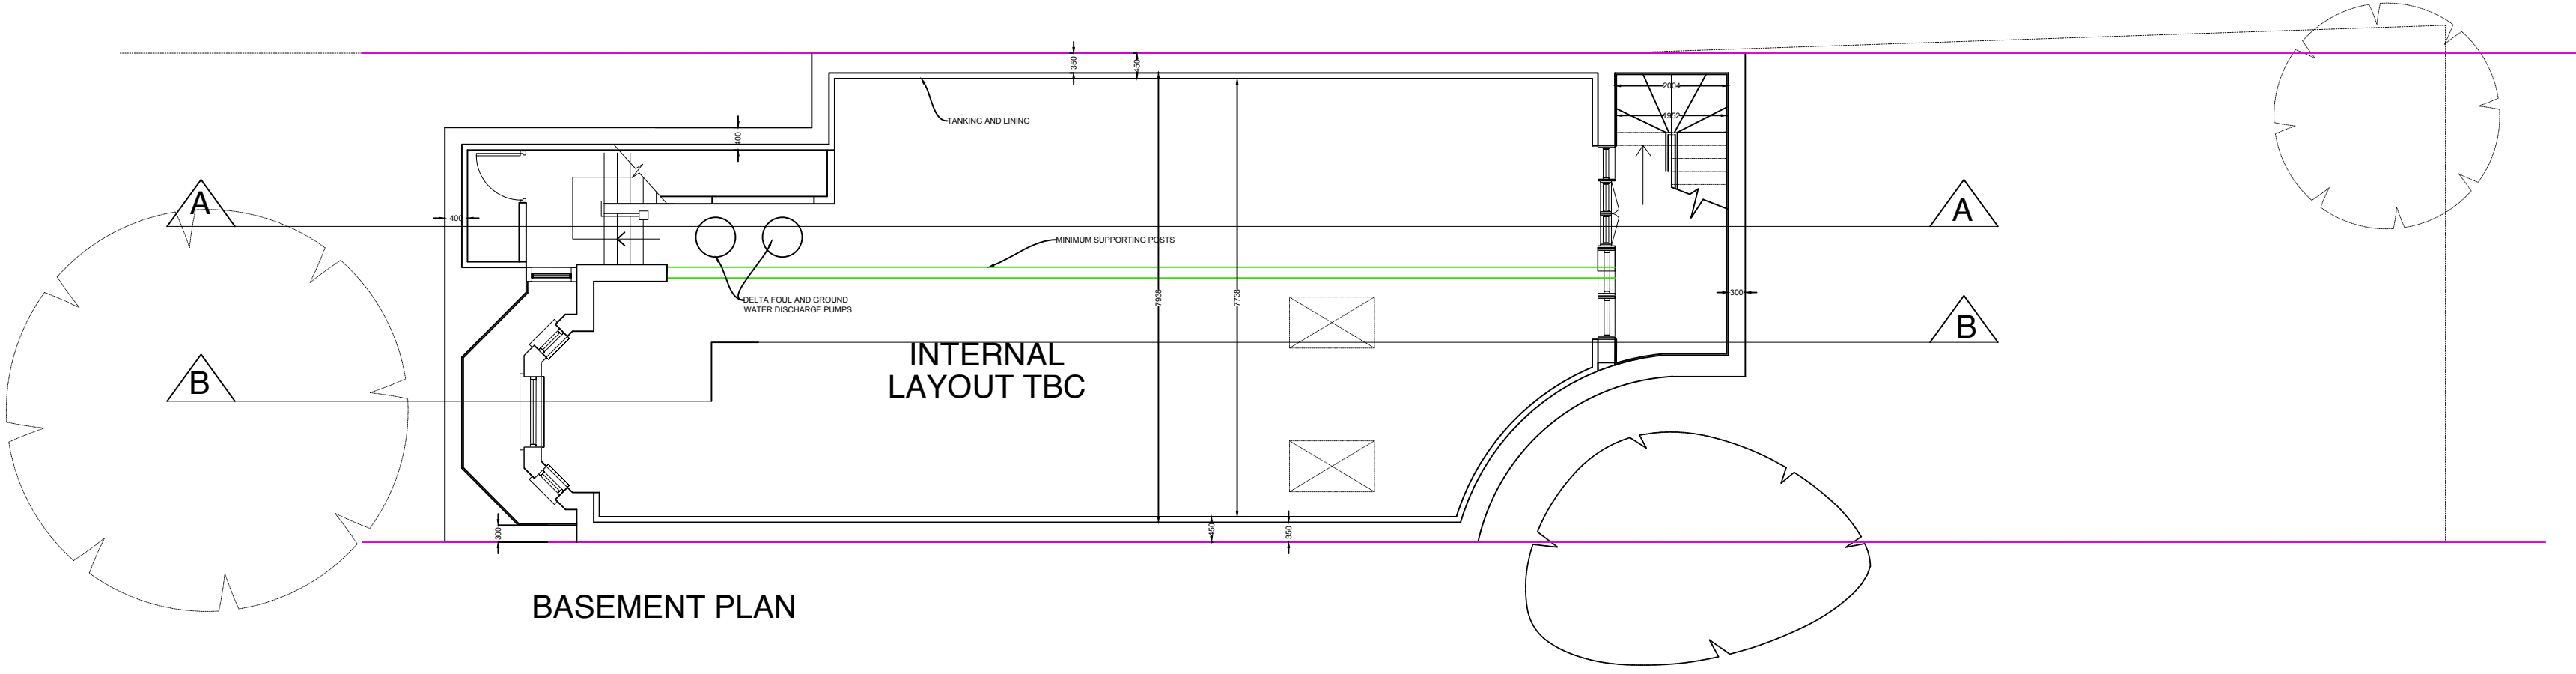

BASEMENT PLAN

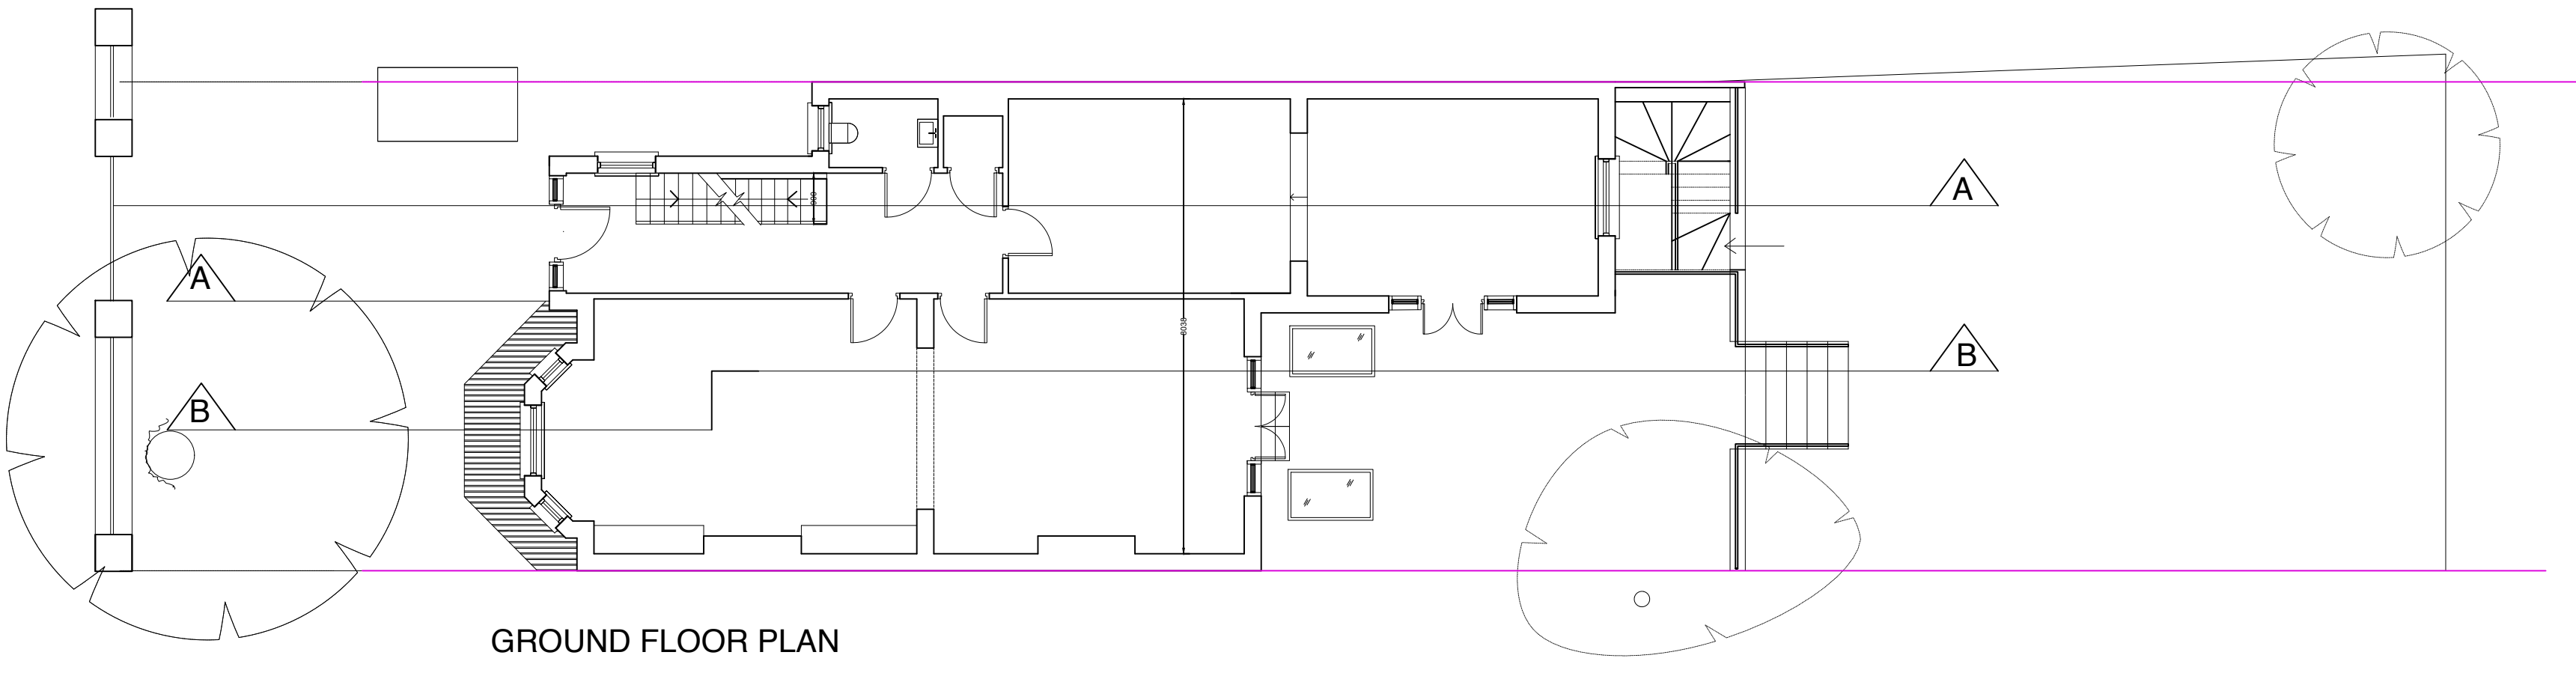

GROUND FLOOR PLAN

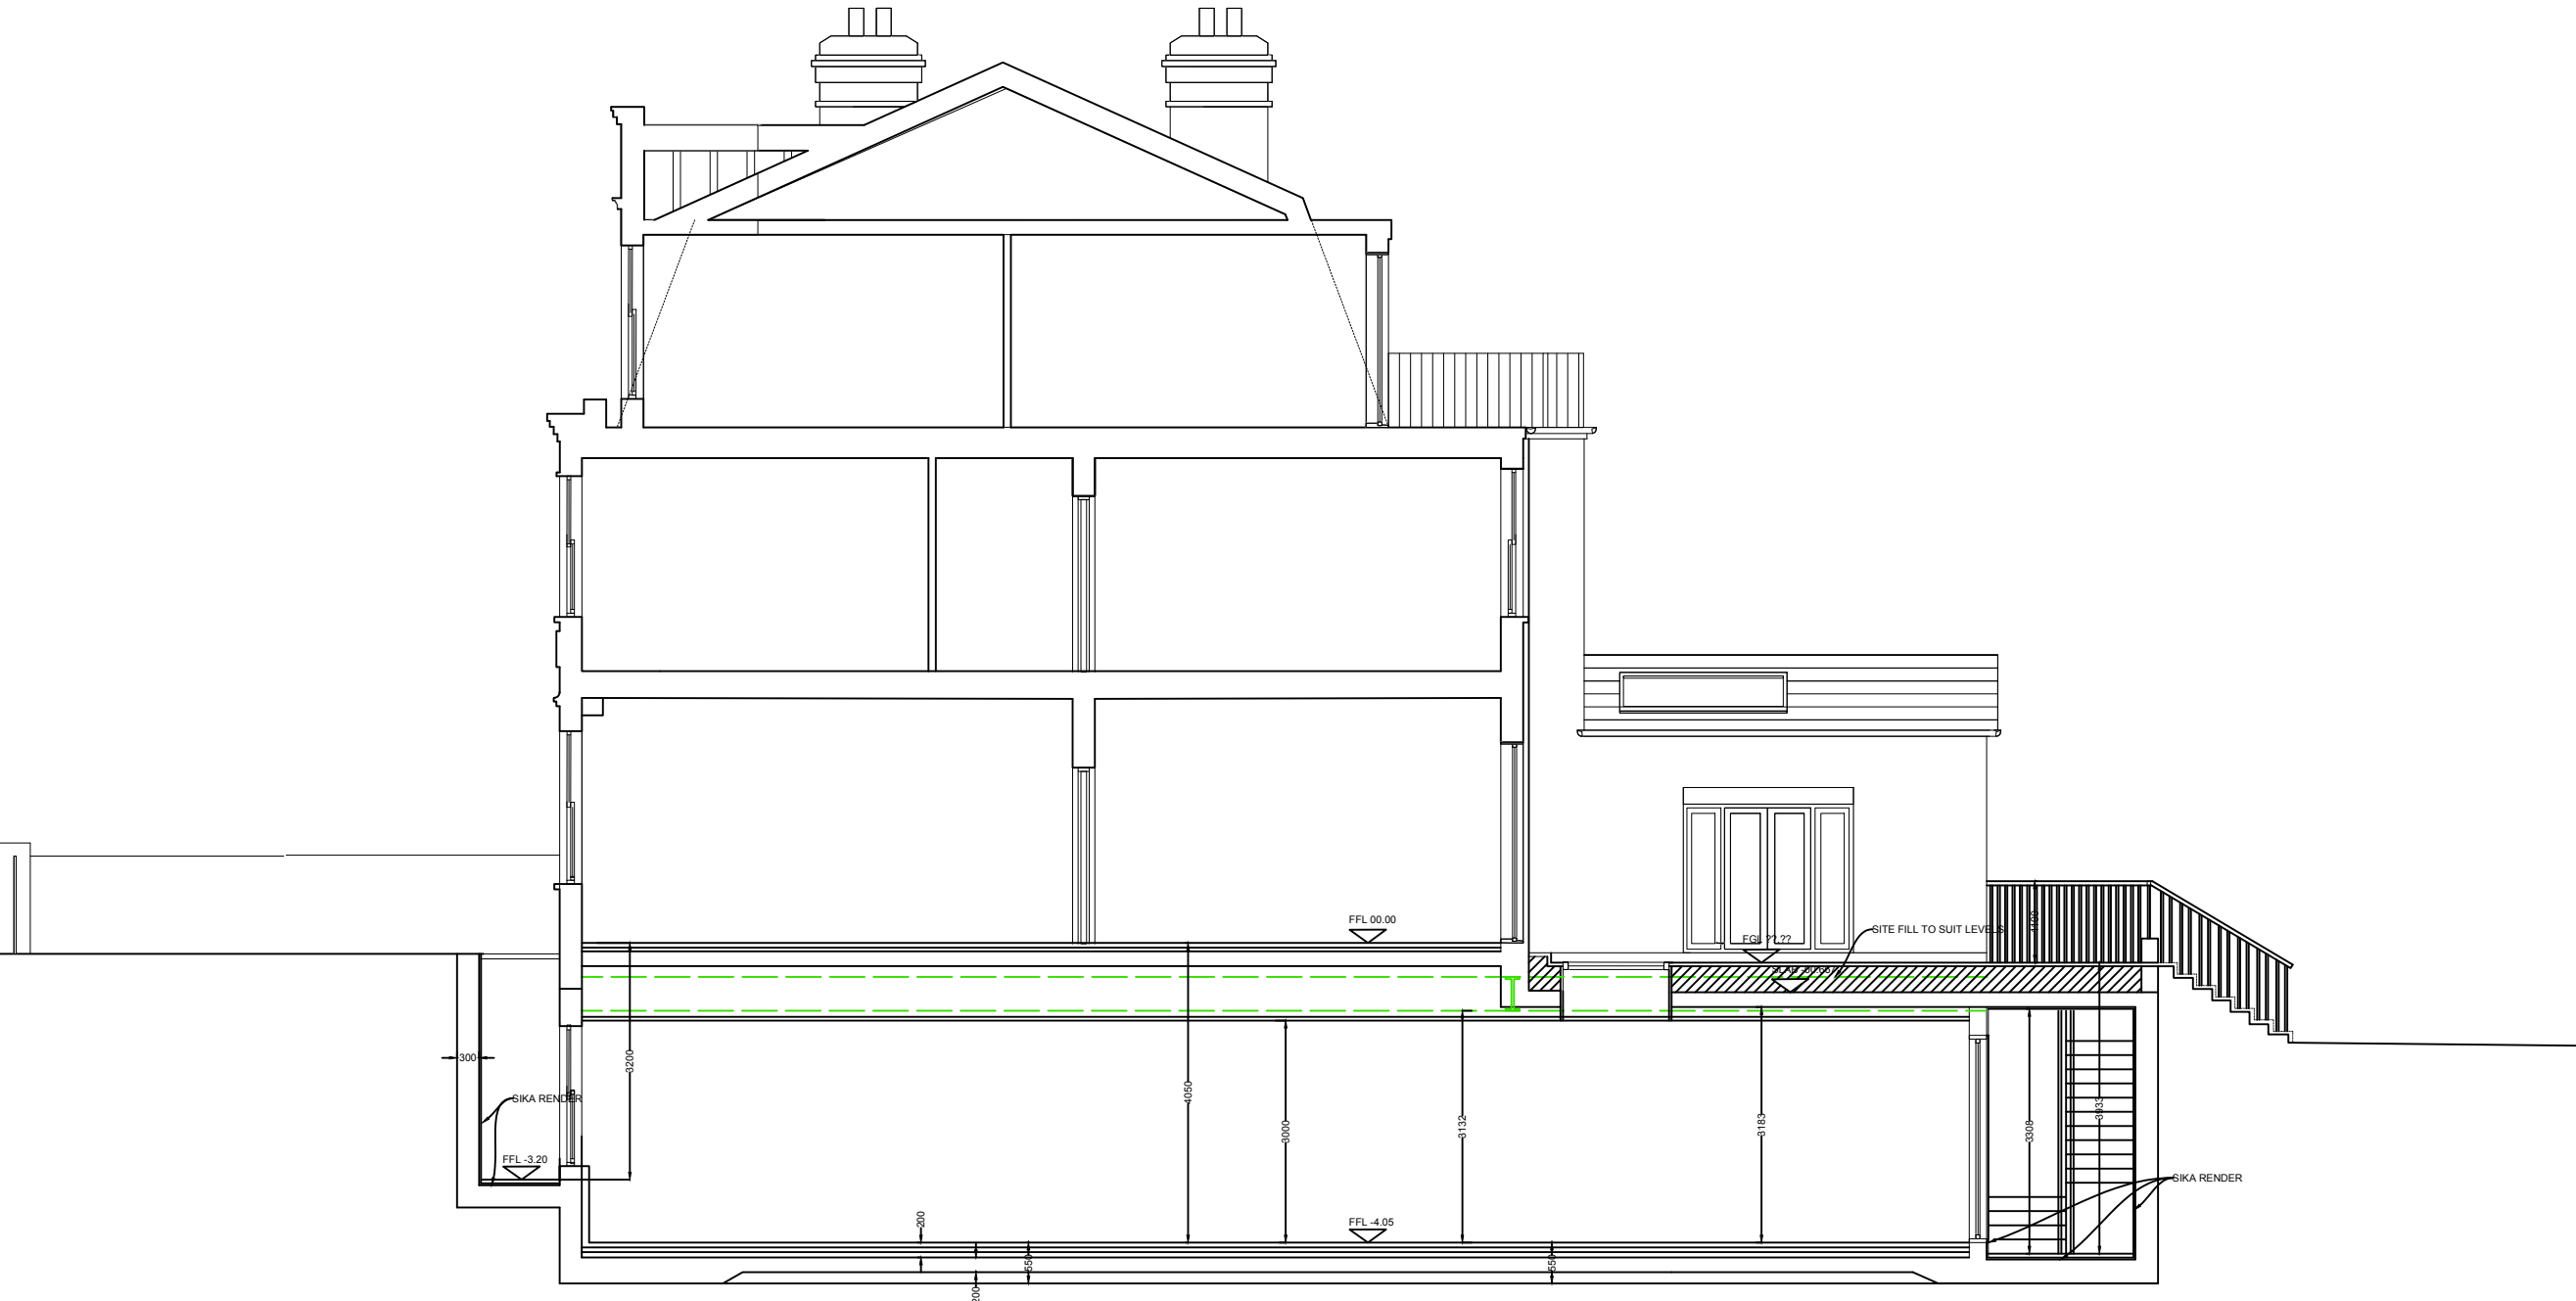


SECTION BB



FRONT VIEW




REAR VIEW

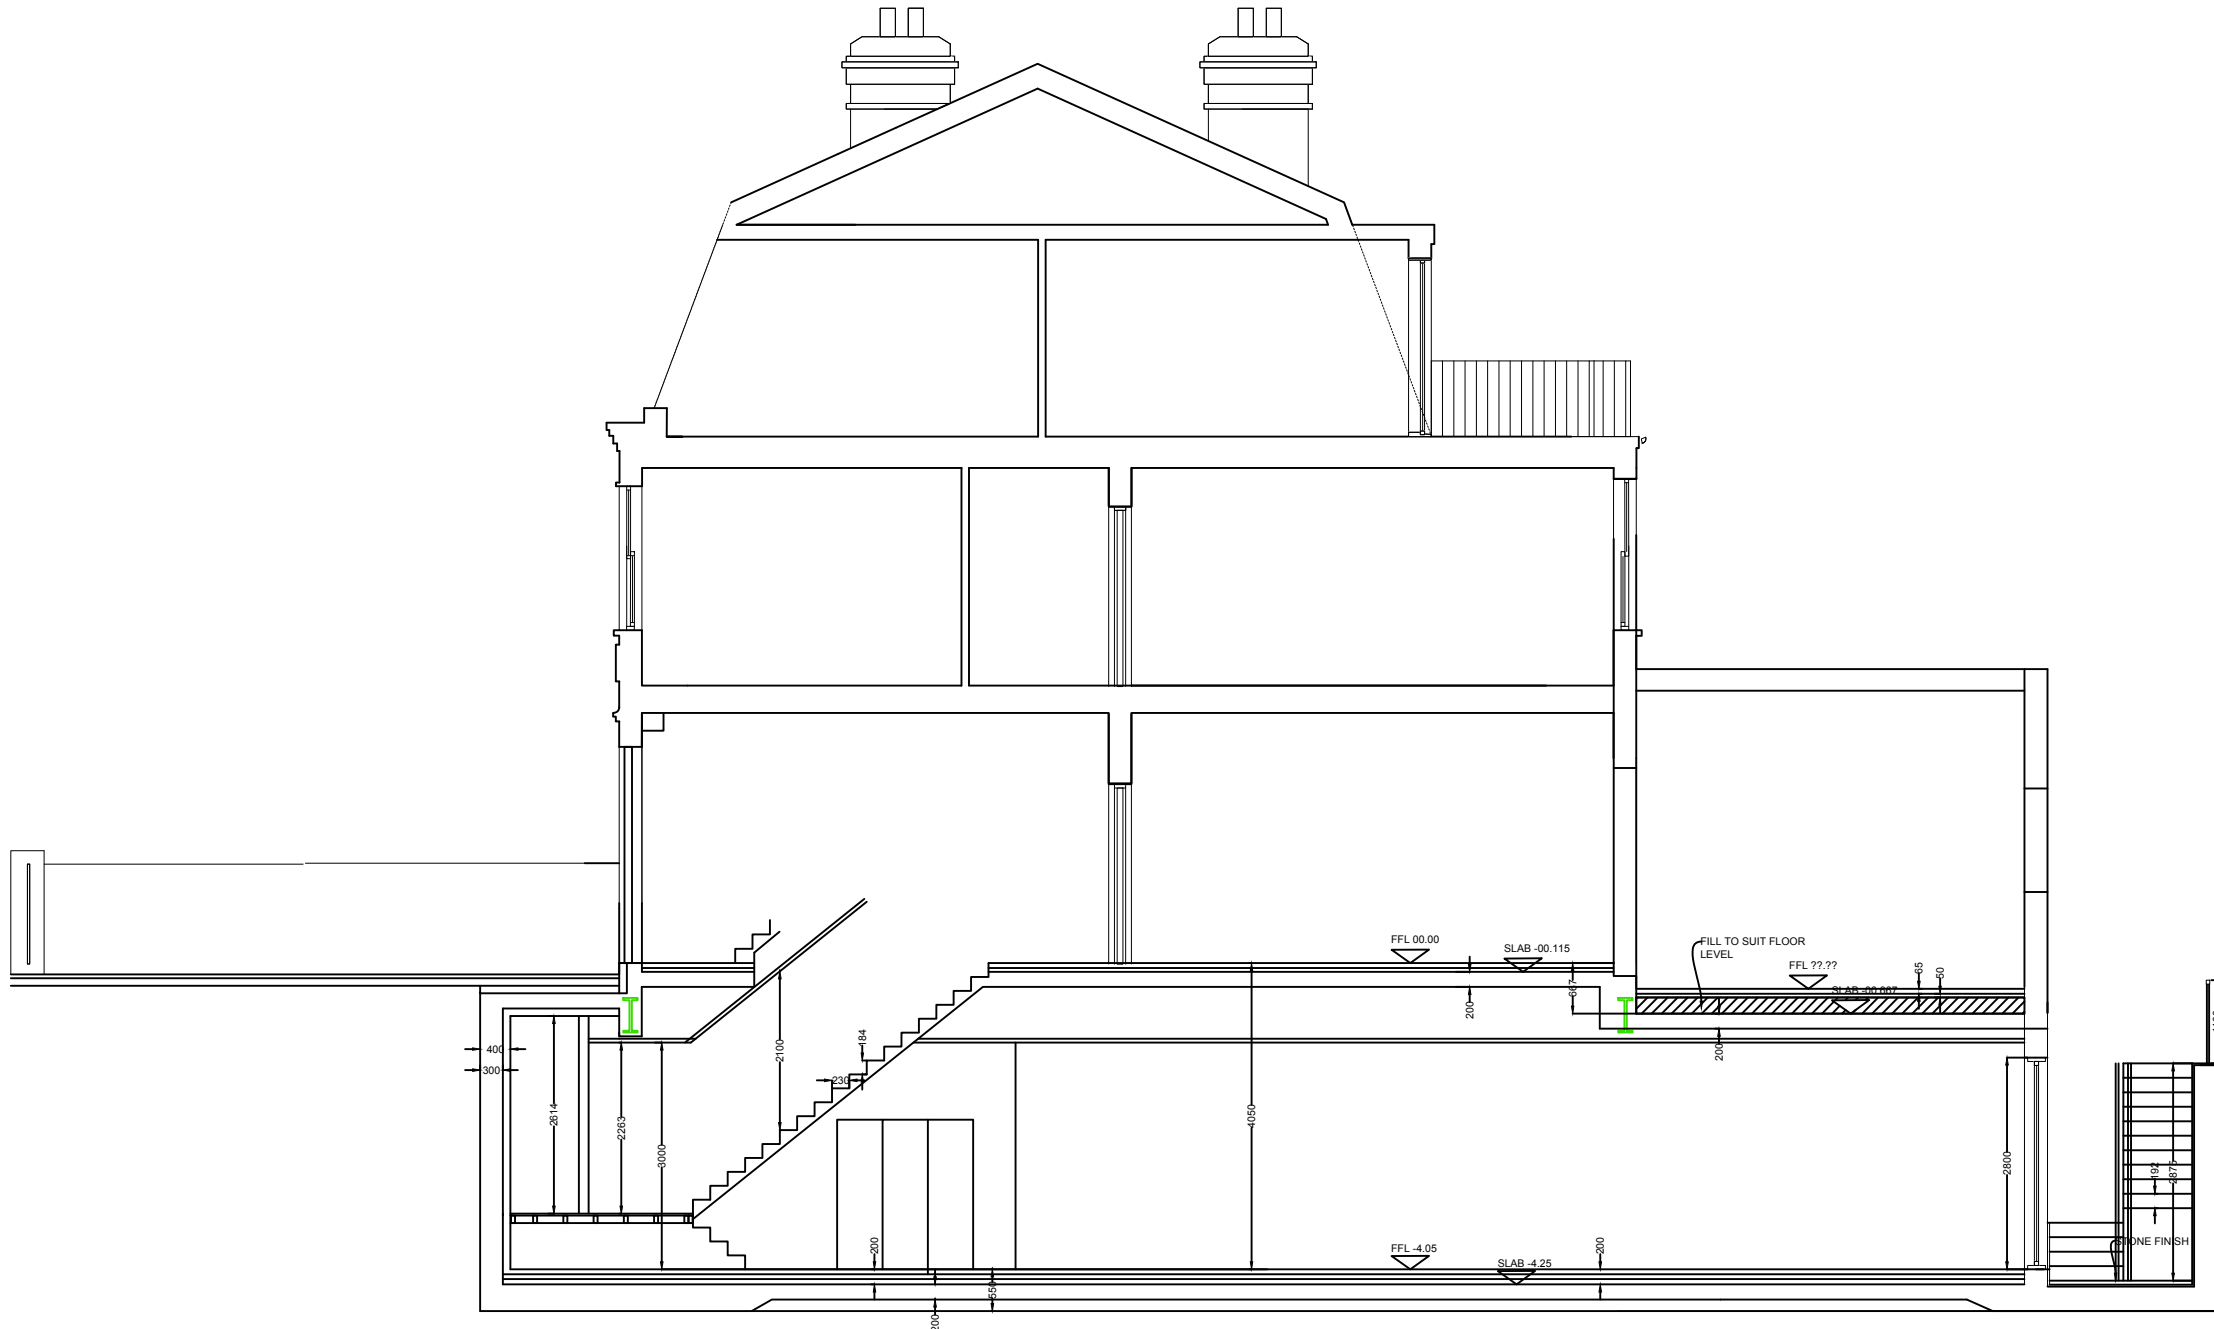

SECTION AA

NJL DESIGN
architectural

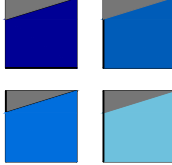

HUNTINGDON, CAMBS PE28 5YN
TEL/FAX 01487 77 33 46
MOBILE 07836 781658
OFFICE@njldesign.co.uk

PROPOSED
207 GOLDHURST TERRACE
LONDON
NW6 3ER

NUMBER	17/10/10
SCALE	1:100
DATE	04/01/2017
PAPER SIZE	A1
REVISION	02