
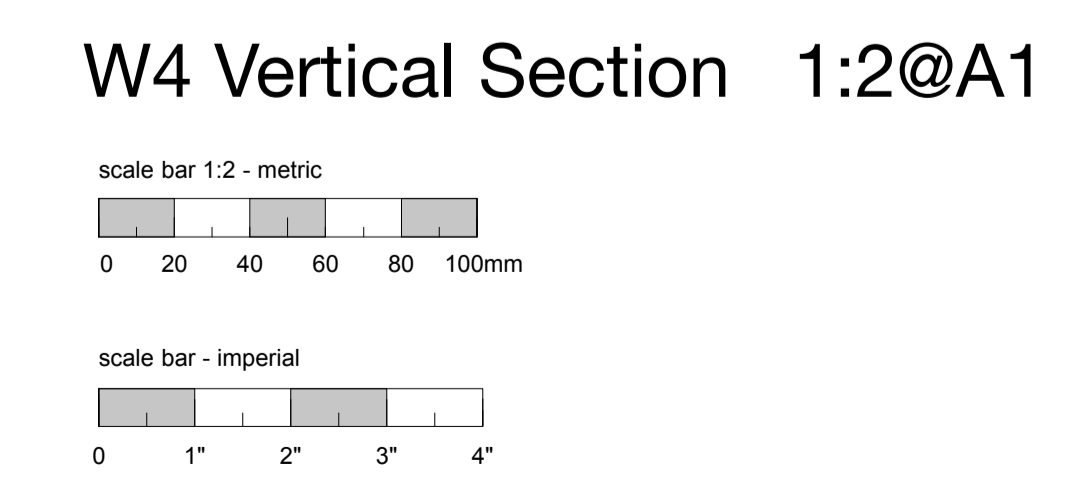
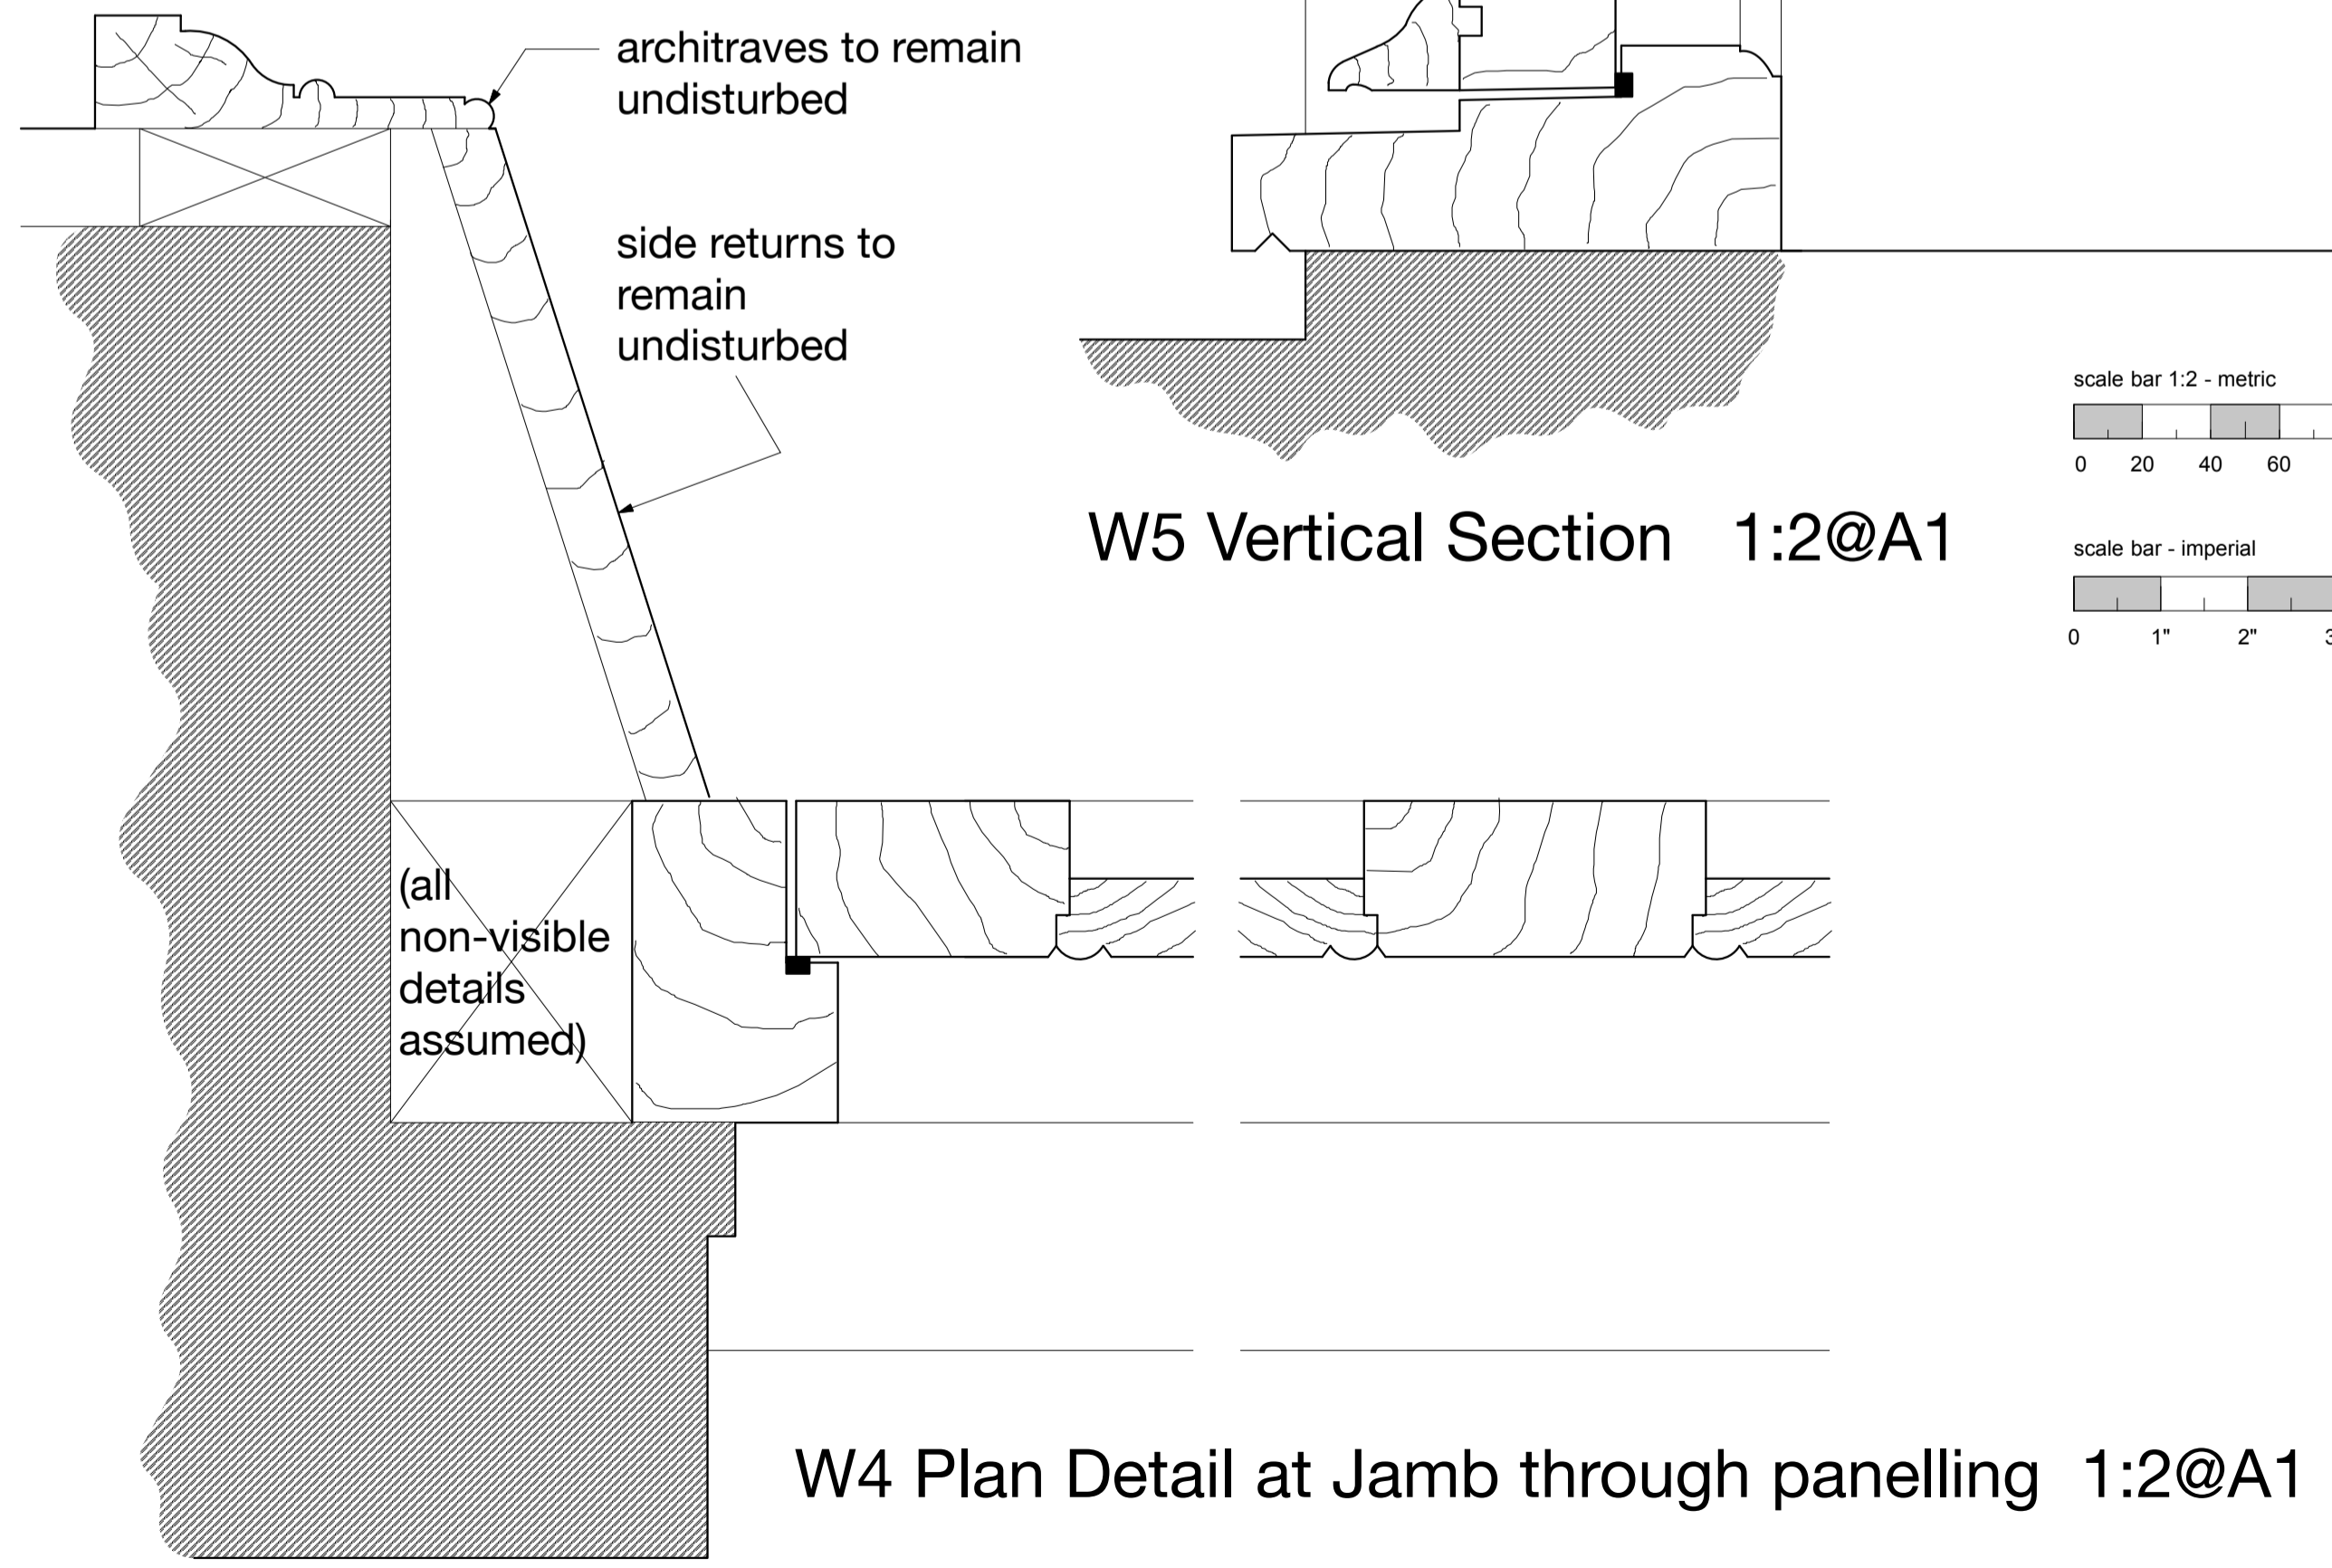
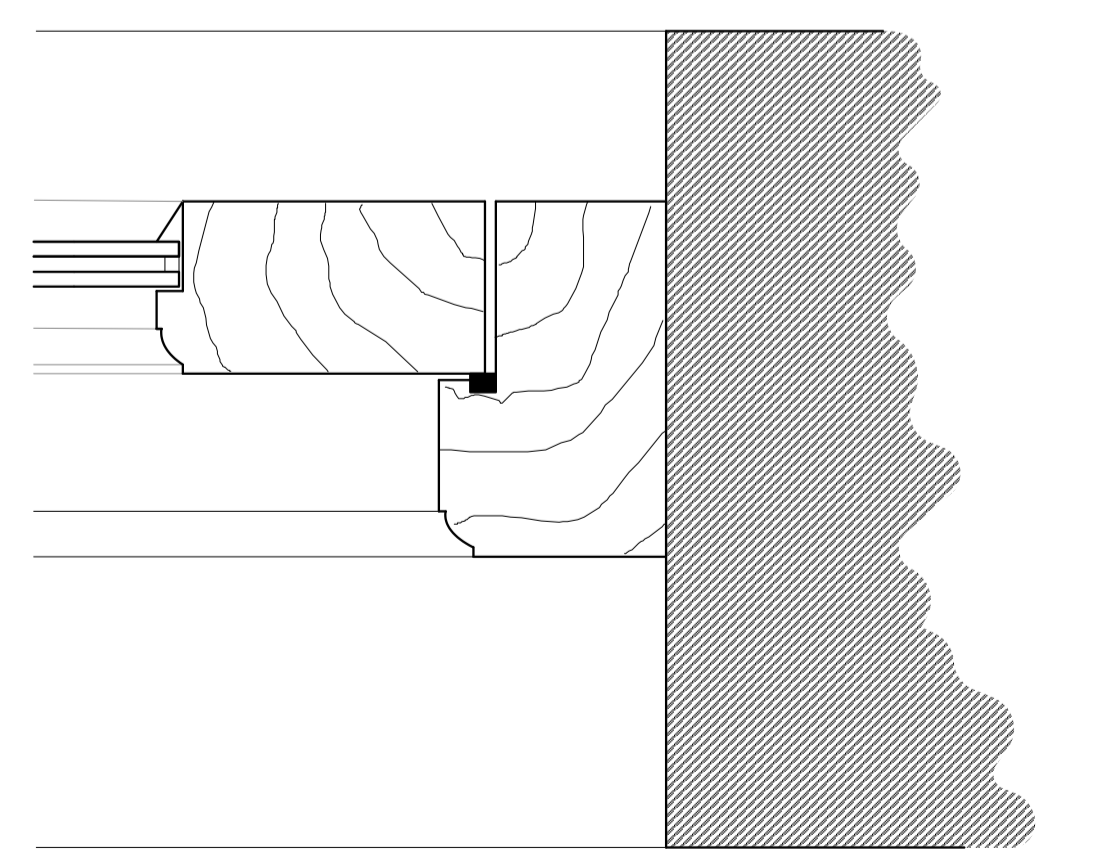
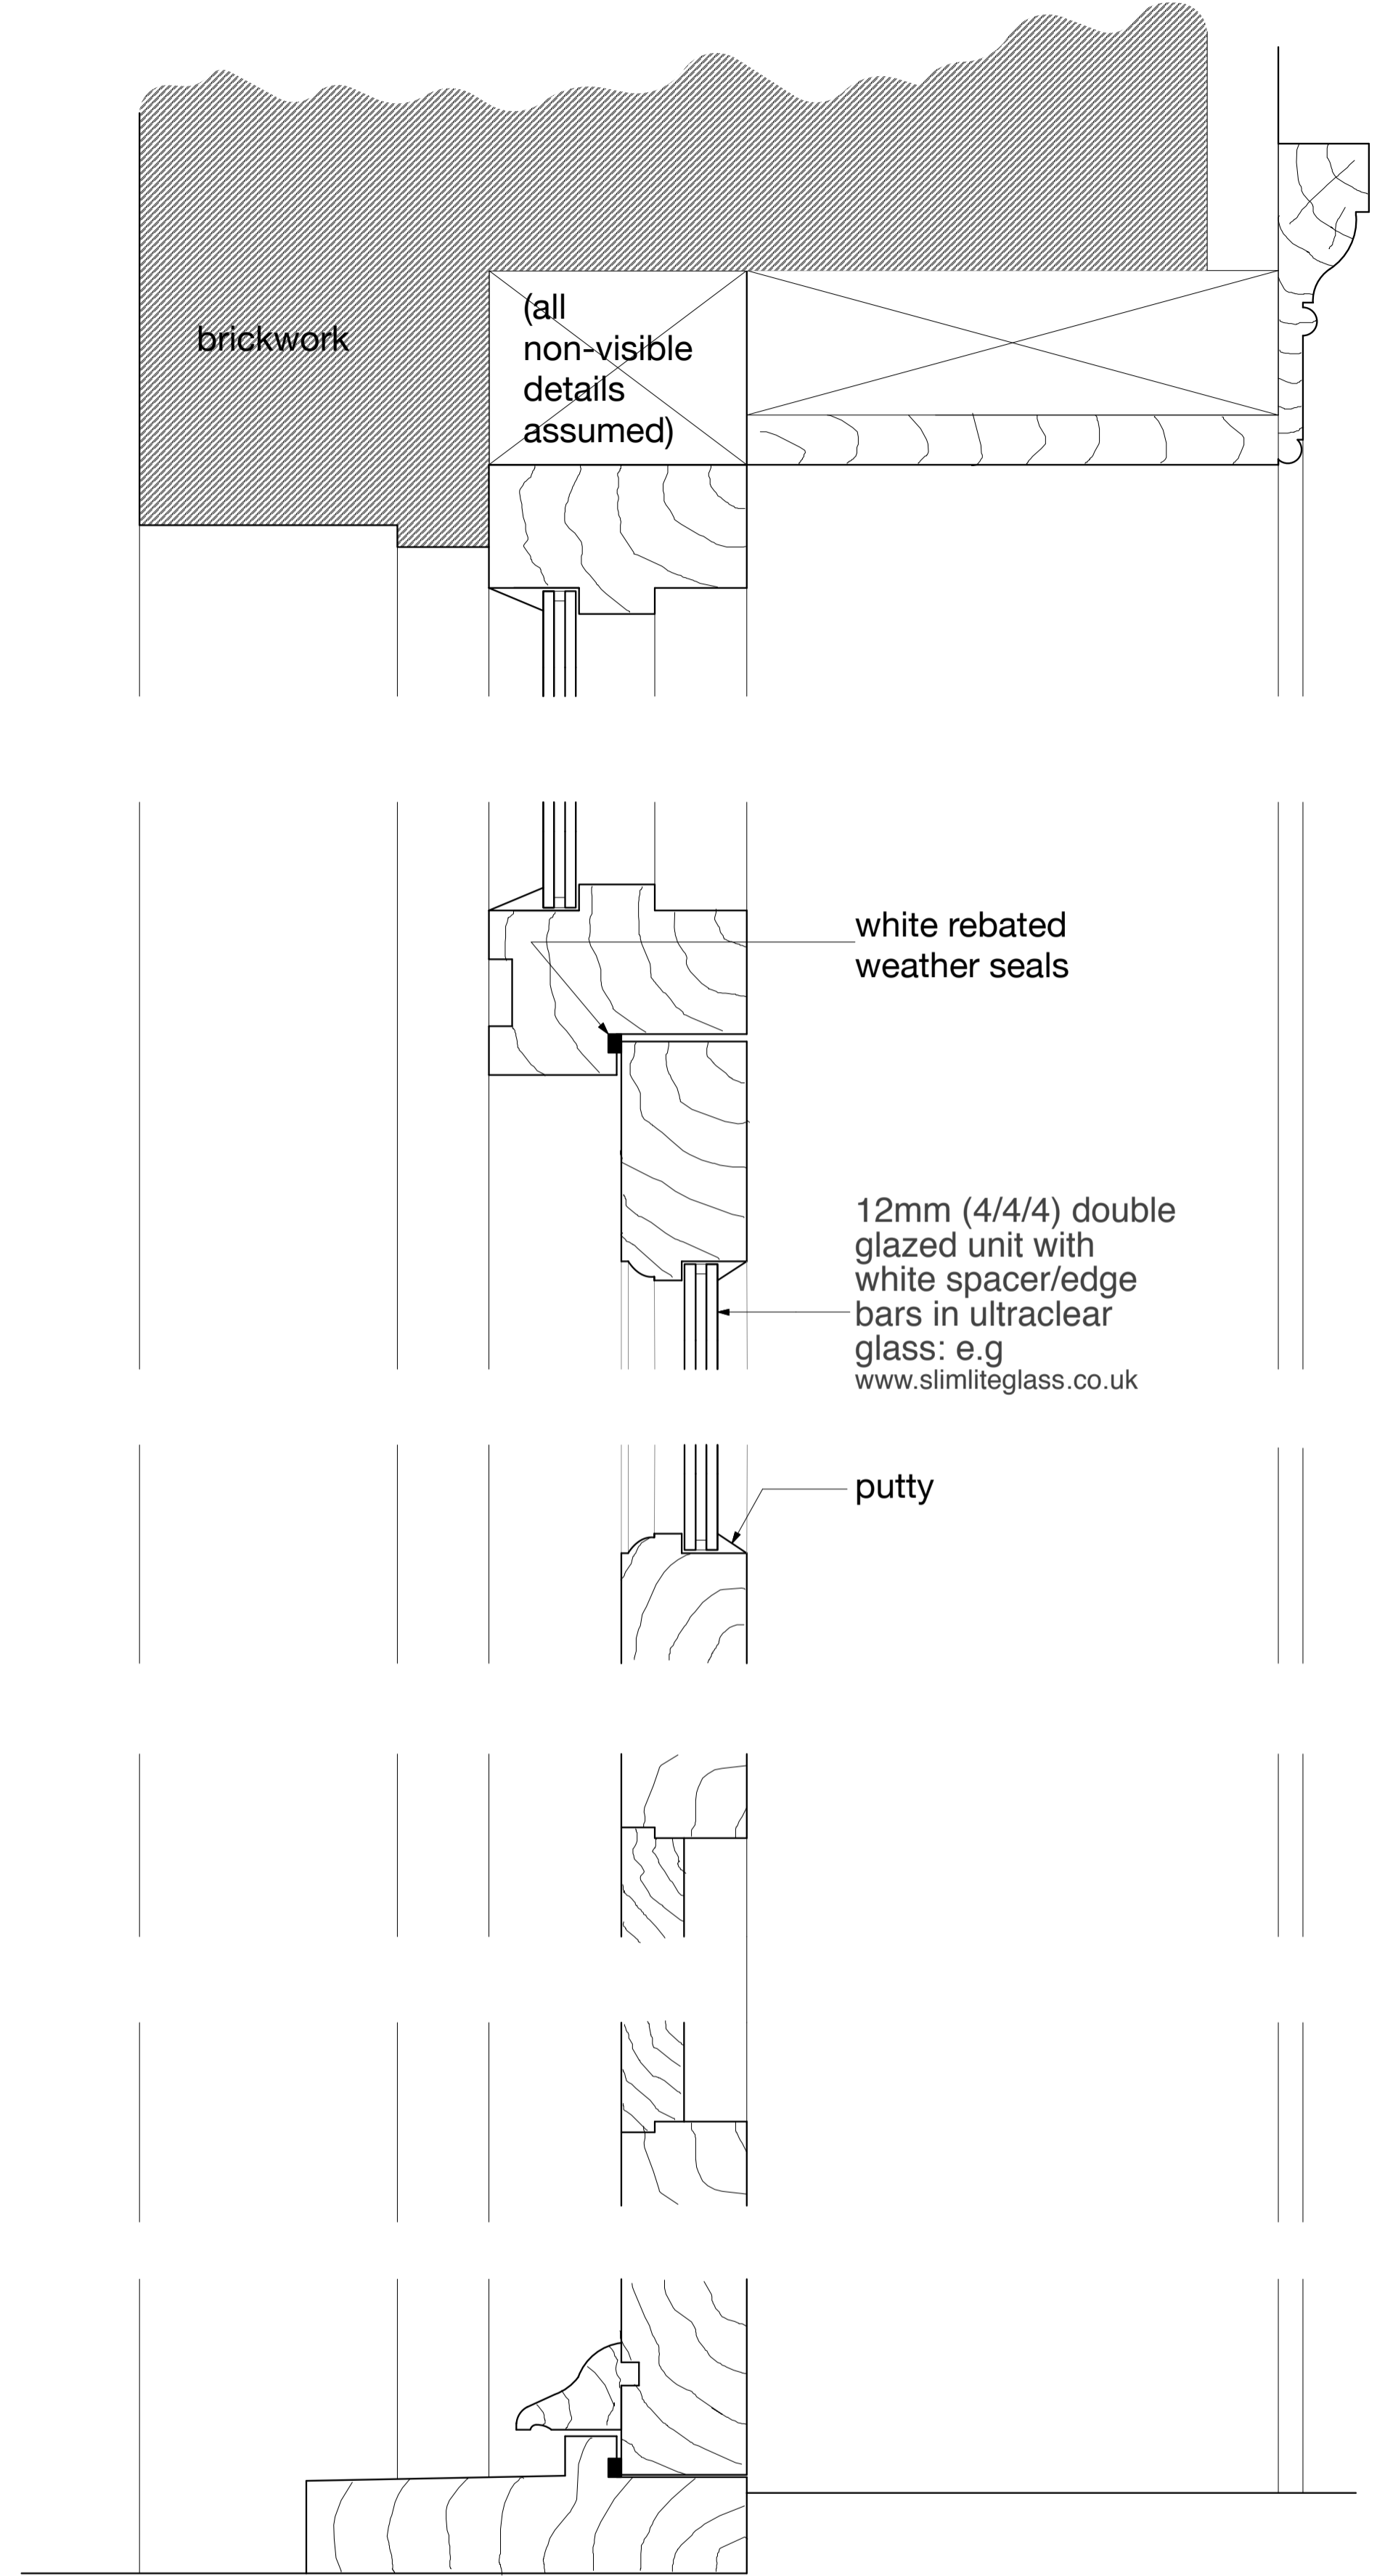
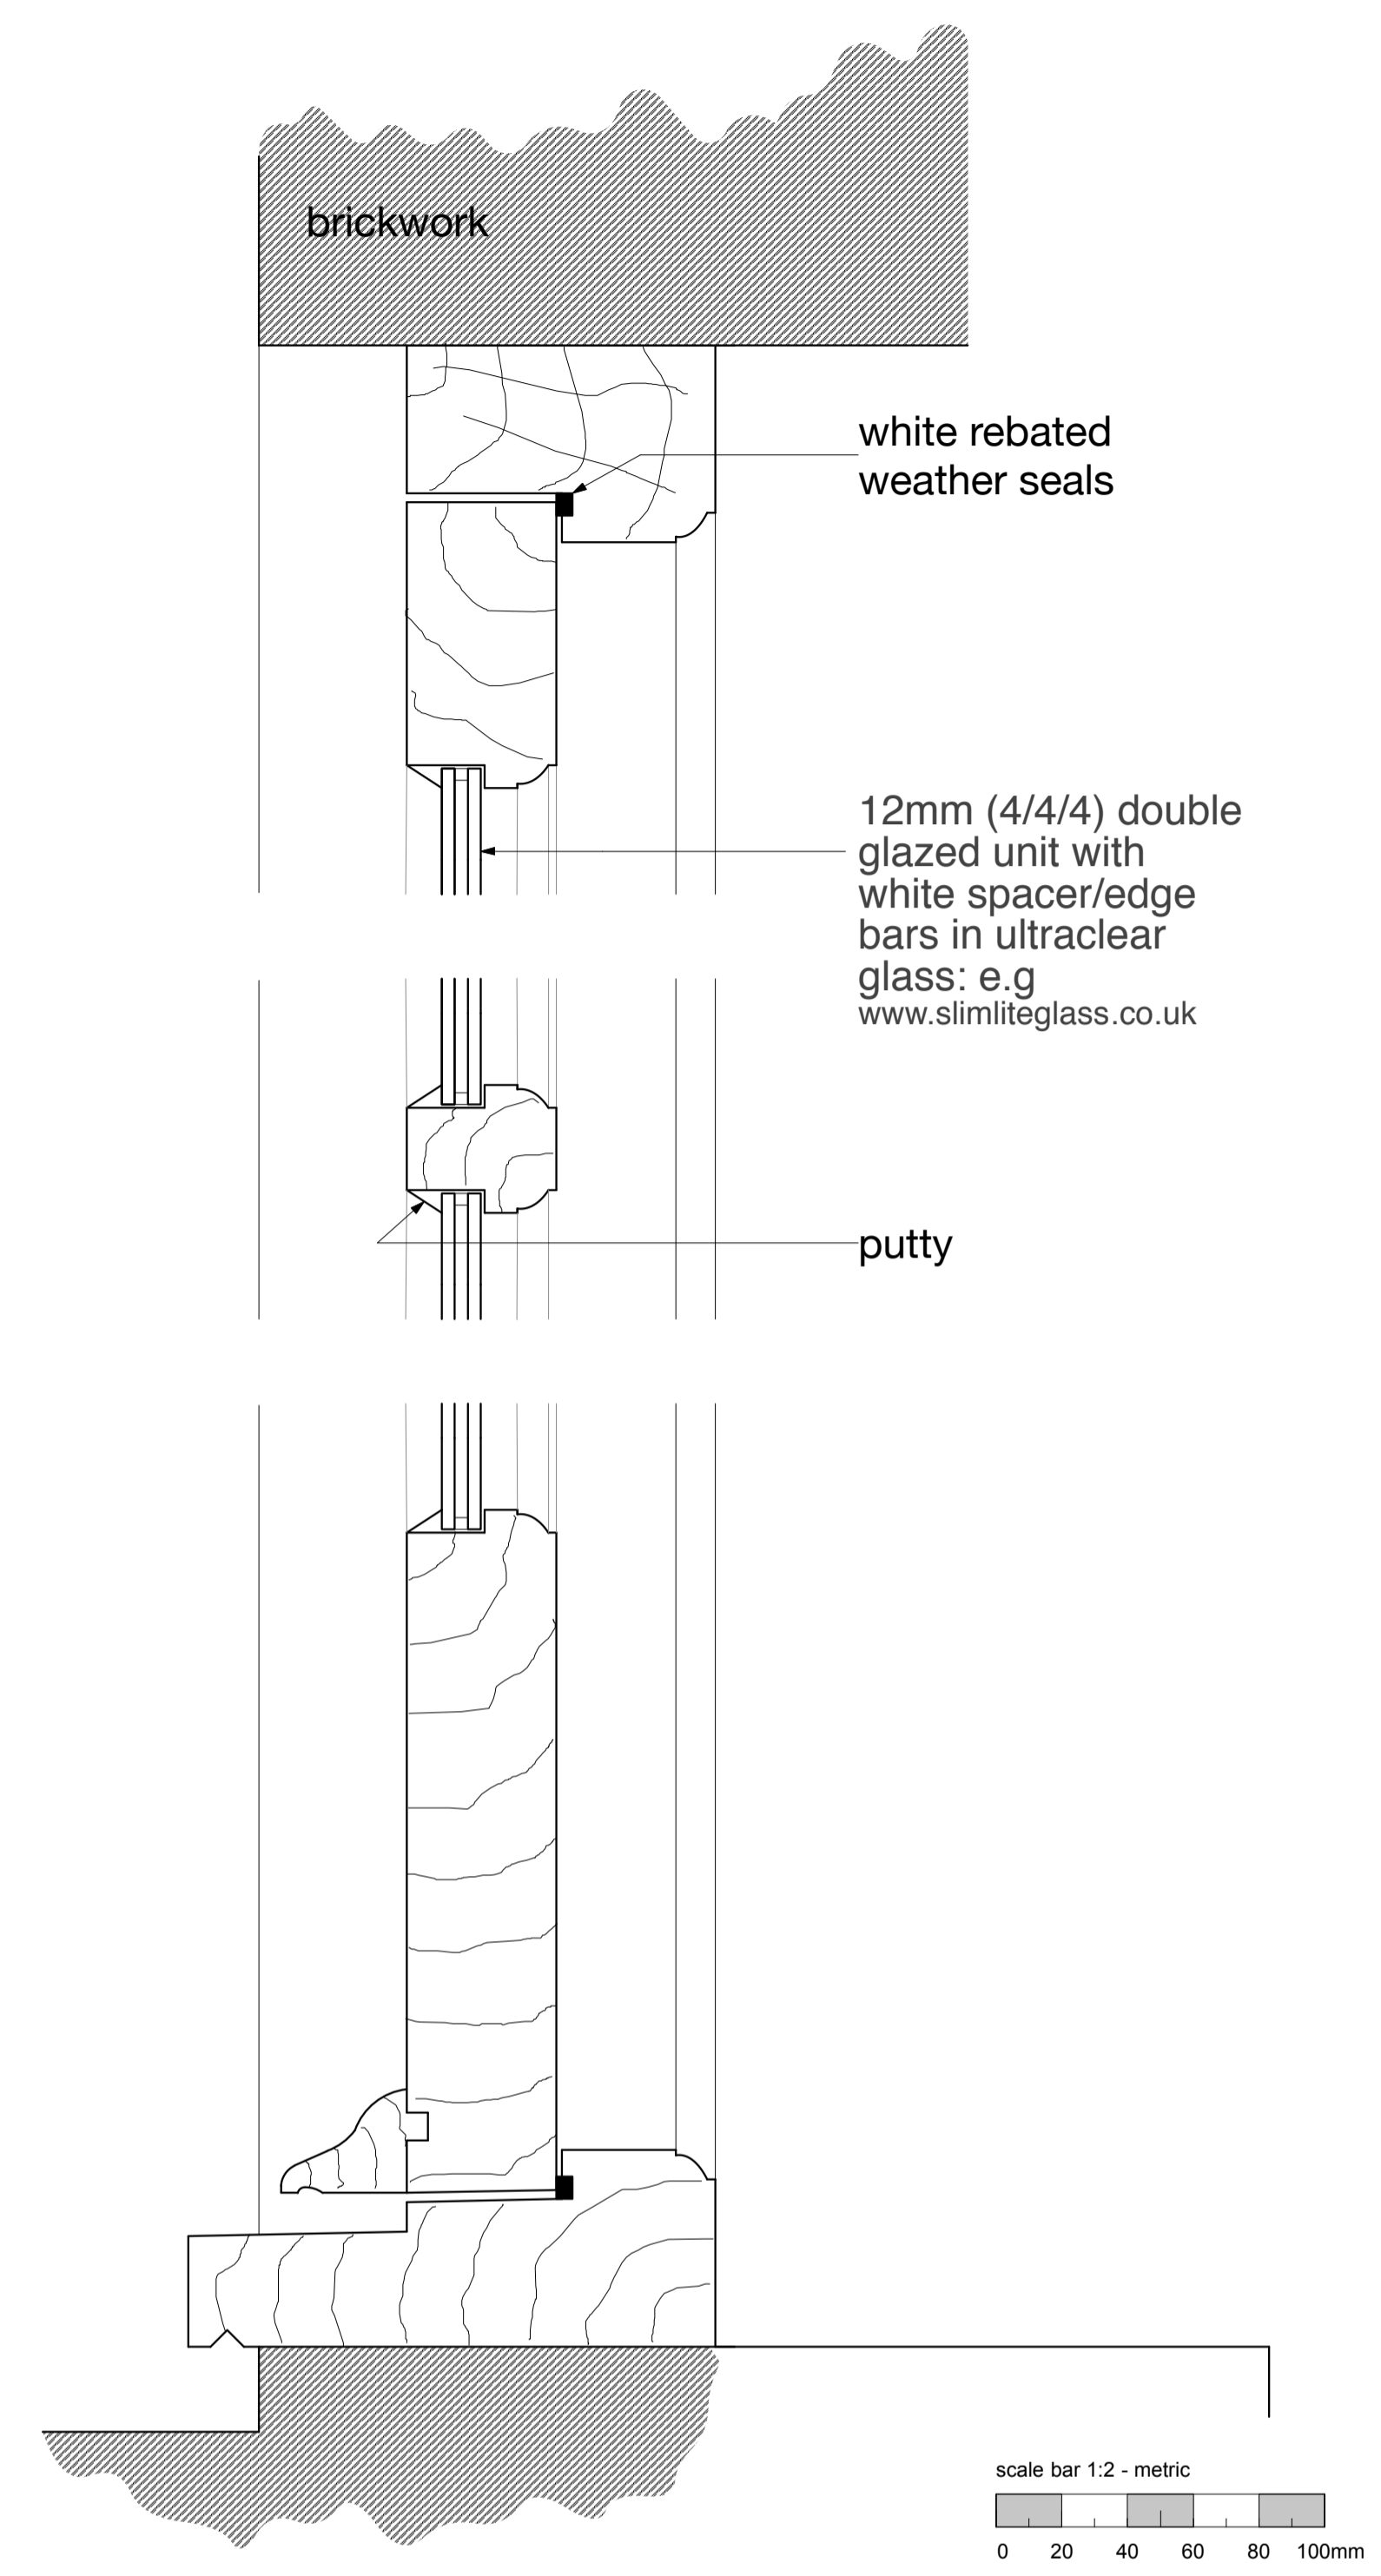
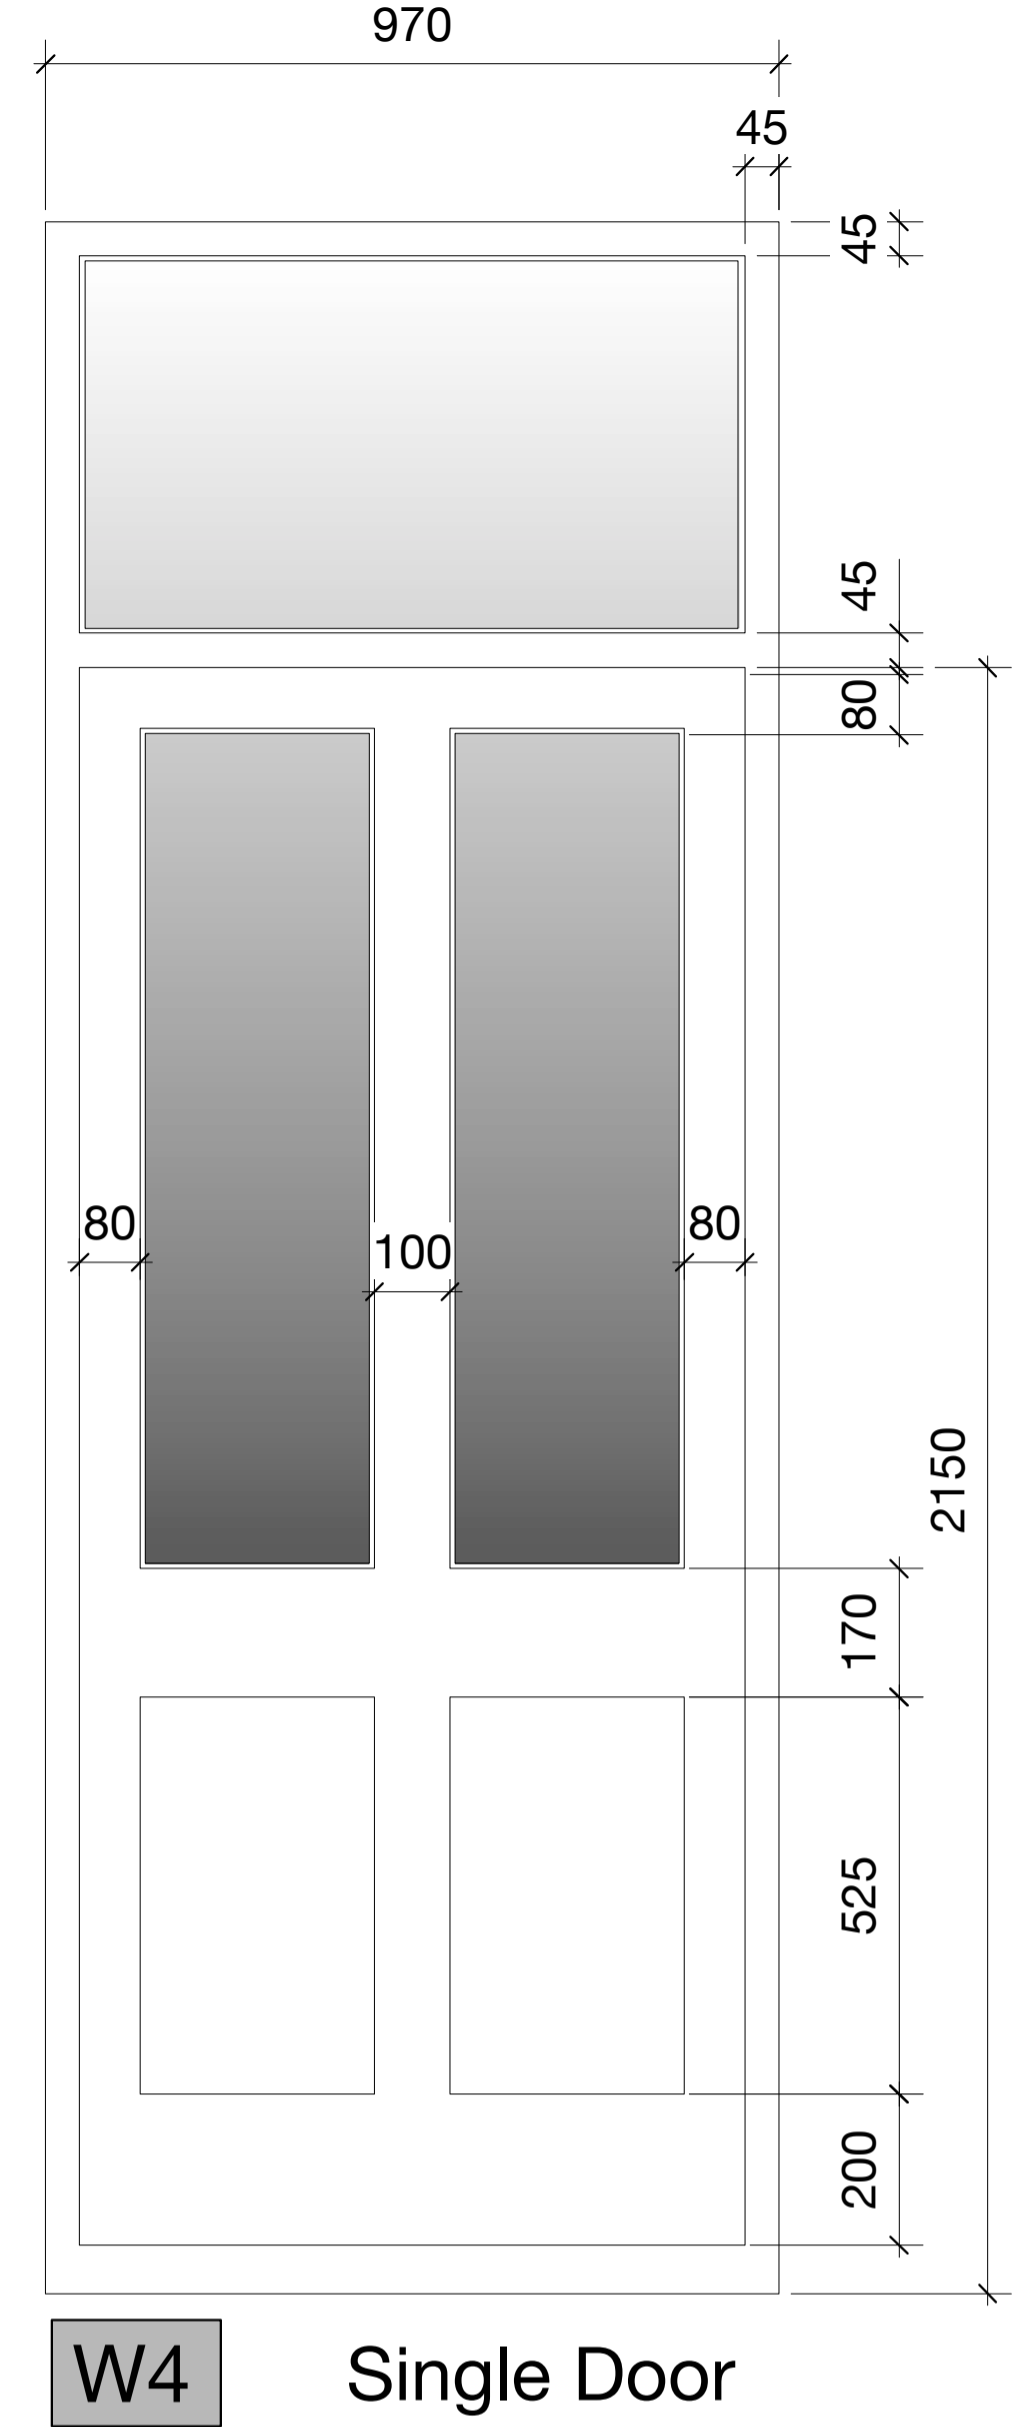
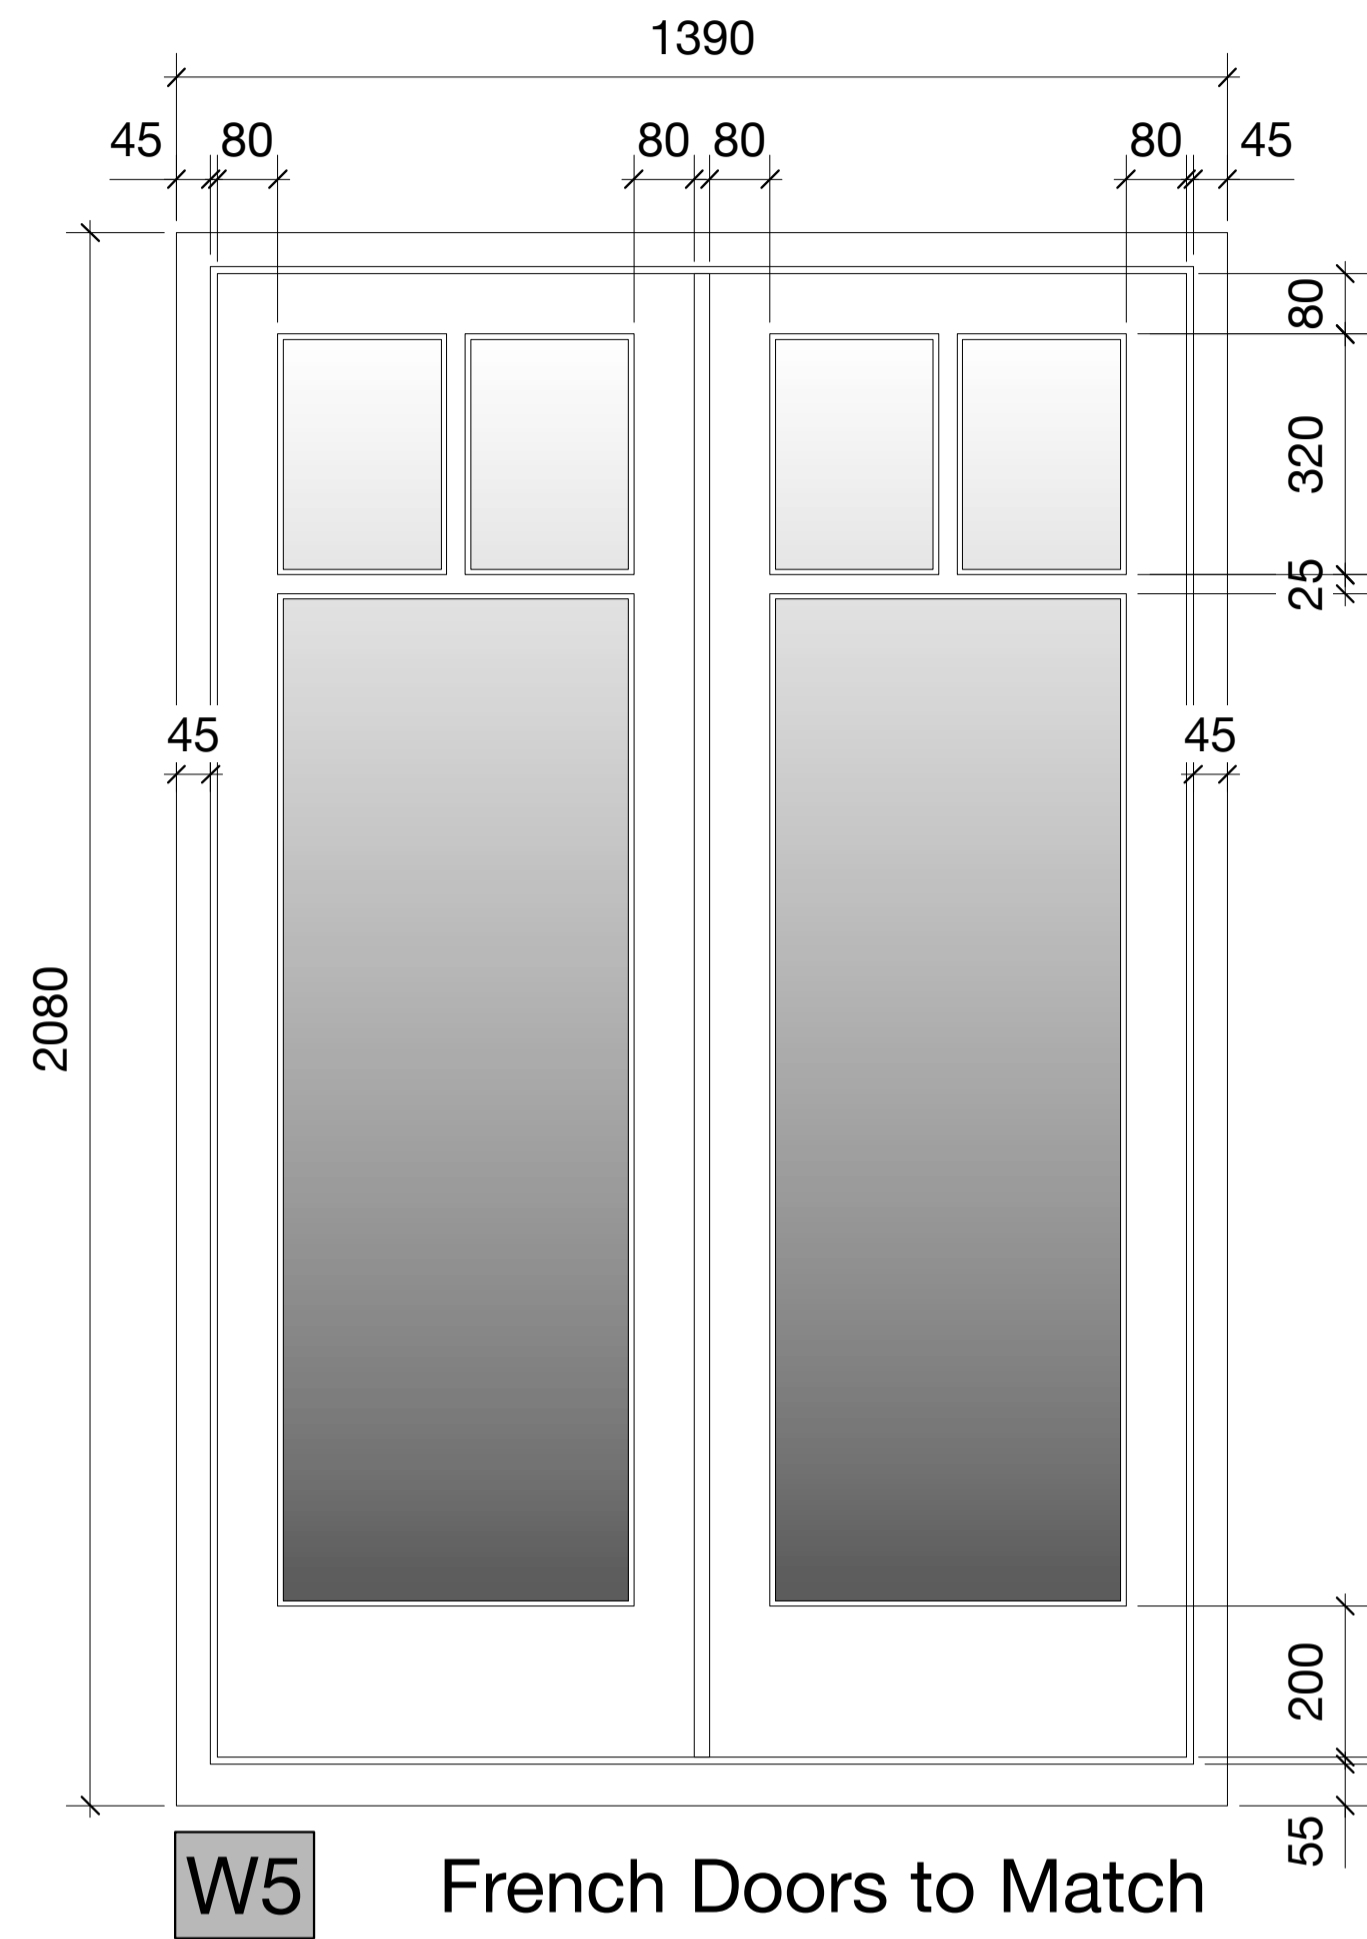


Elevations 1:10@A1

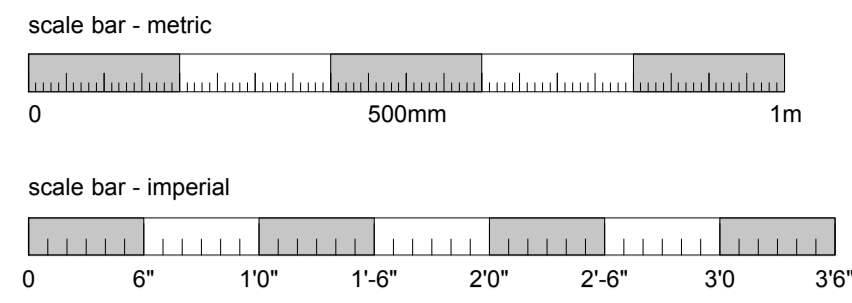

BROD WIGHT Architects
43 England's Lane -- London -- NW3 4YD
Flat 1, 12 Lyndhurst Gardens, London NW3 5NR
www.brodwight.co.uk office@brodwight.co.uk
Tel 020 7722 0810 This drawing is copyright
Drawing Title: Proposed External Doors Enlarged Details
Drawing Ref: 1060-AP08
Date: 21st August 2017 Scale: 1:2 + 1:10 @ A1