


PROPOSED CONSTRUCTION  
SHOWN HATCHED

0.0m 2.0m 4.0m

LOWER GROUND FL' PLAN AS PROPOSED	03.01a
11 BURGHLEY ROAD LONDON NW5 1UG	4278
for Lou Walsh and Daniel Chamberlain	1:100 @A3
© Guard Tillman Pollock Limited 020 7380 1199	08.17

Do not scale this drawing. The contractor is responsible for checking all dimensions. Any discrepancies shall be reported to the Architect.

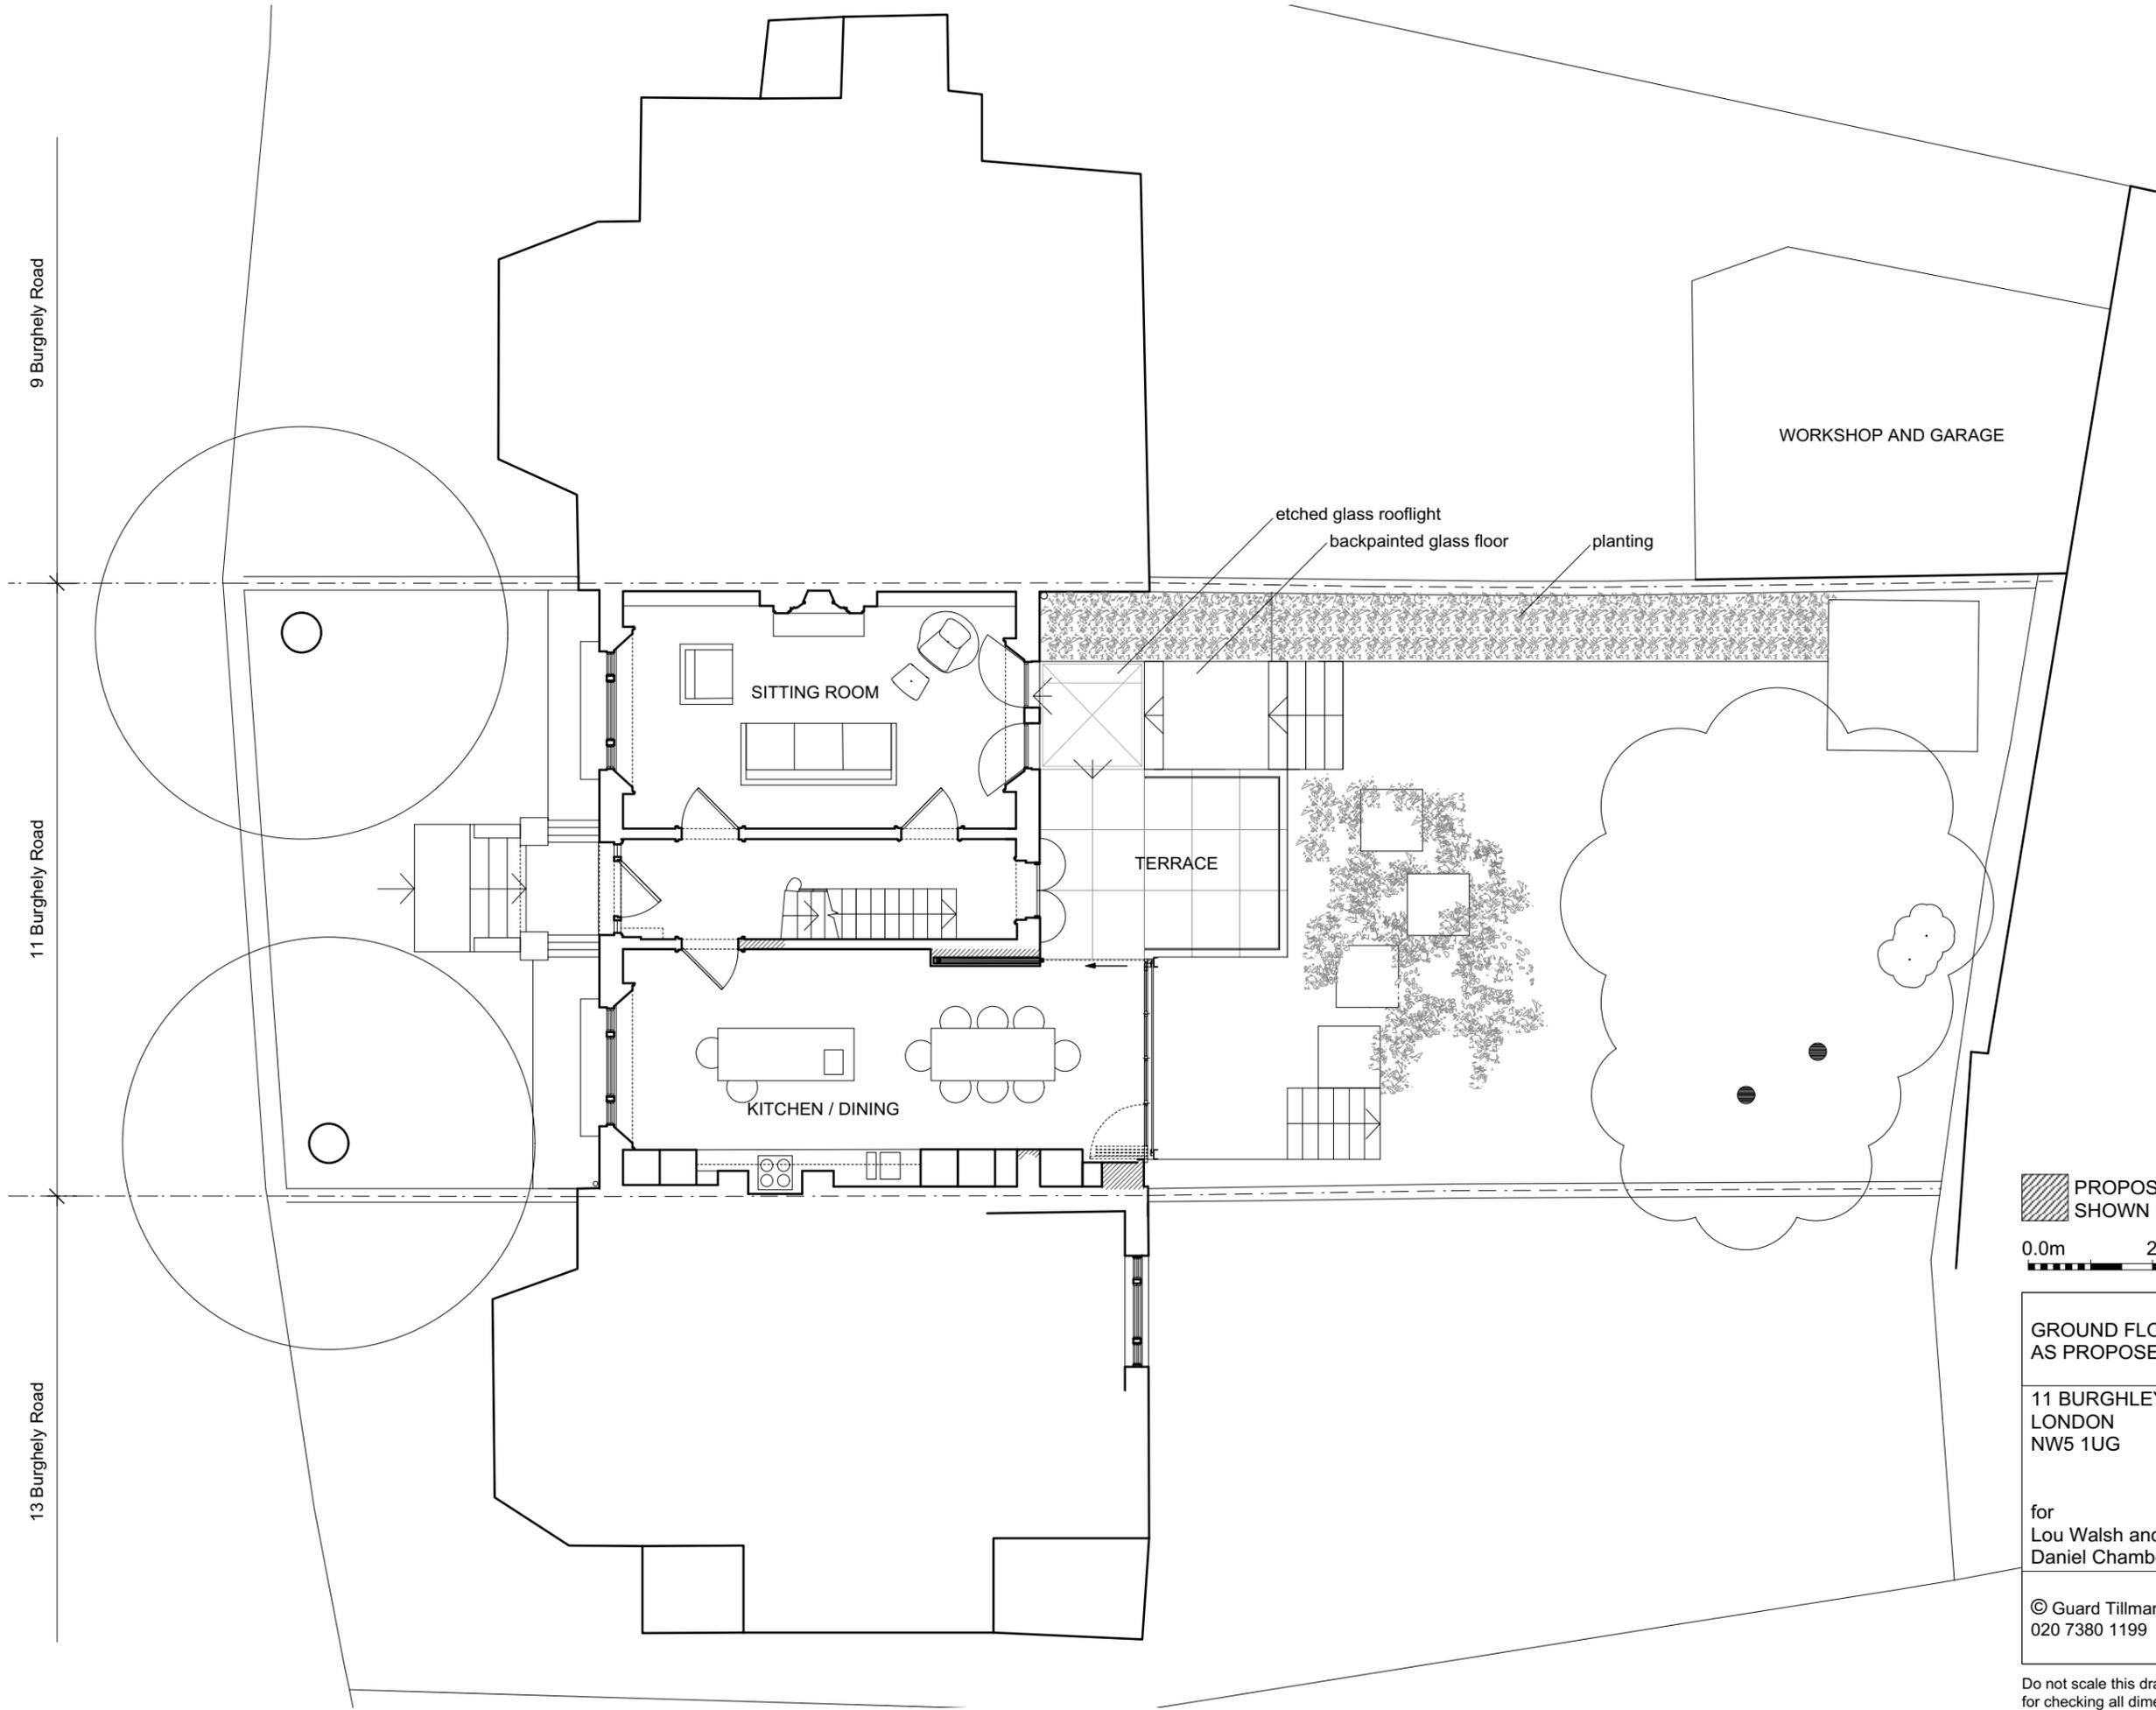

9 Burghely Road

11 Burghely Road

13 Burghely Road

WORKSHOP AND GARAGE

SITTING ROOM

TERRACE

KITCHEN / DINING


etched glass rooflight  
backpainted glass floor  
planting

PROPOSED CONSTRUCTION  
SHOWN HATCHED

0.0m 2.0m 4.0m

GROUND FLOOR PLAN AS PROPOSED	03.02a
11 BURGHLEY ROAD LONDON NW5 1UG	4278
for Lou Walsh and Daniel Chamberlain	1:100 @A3
© Guard Tillman Pollock Limited 020 7380 1199	08.17

Do not scale this drawing. The contractor is responsible for checking all dimensions. Any discrepancies shall be reported to the Architect.

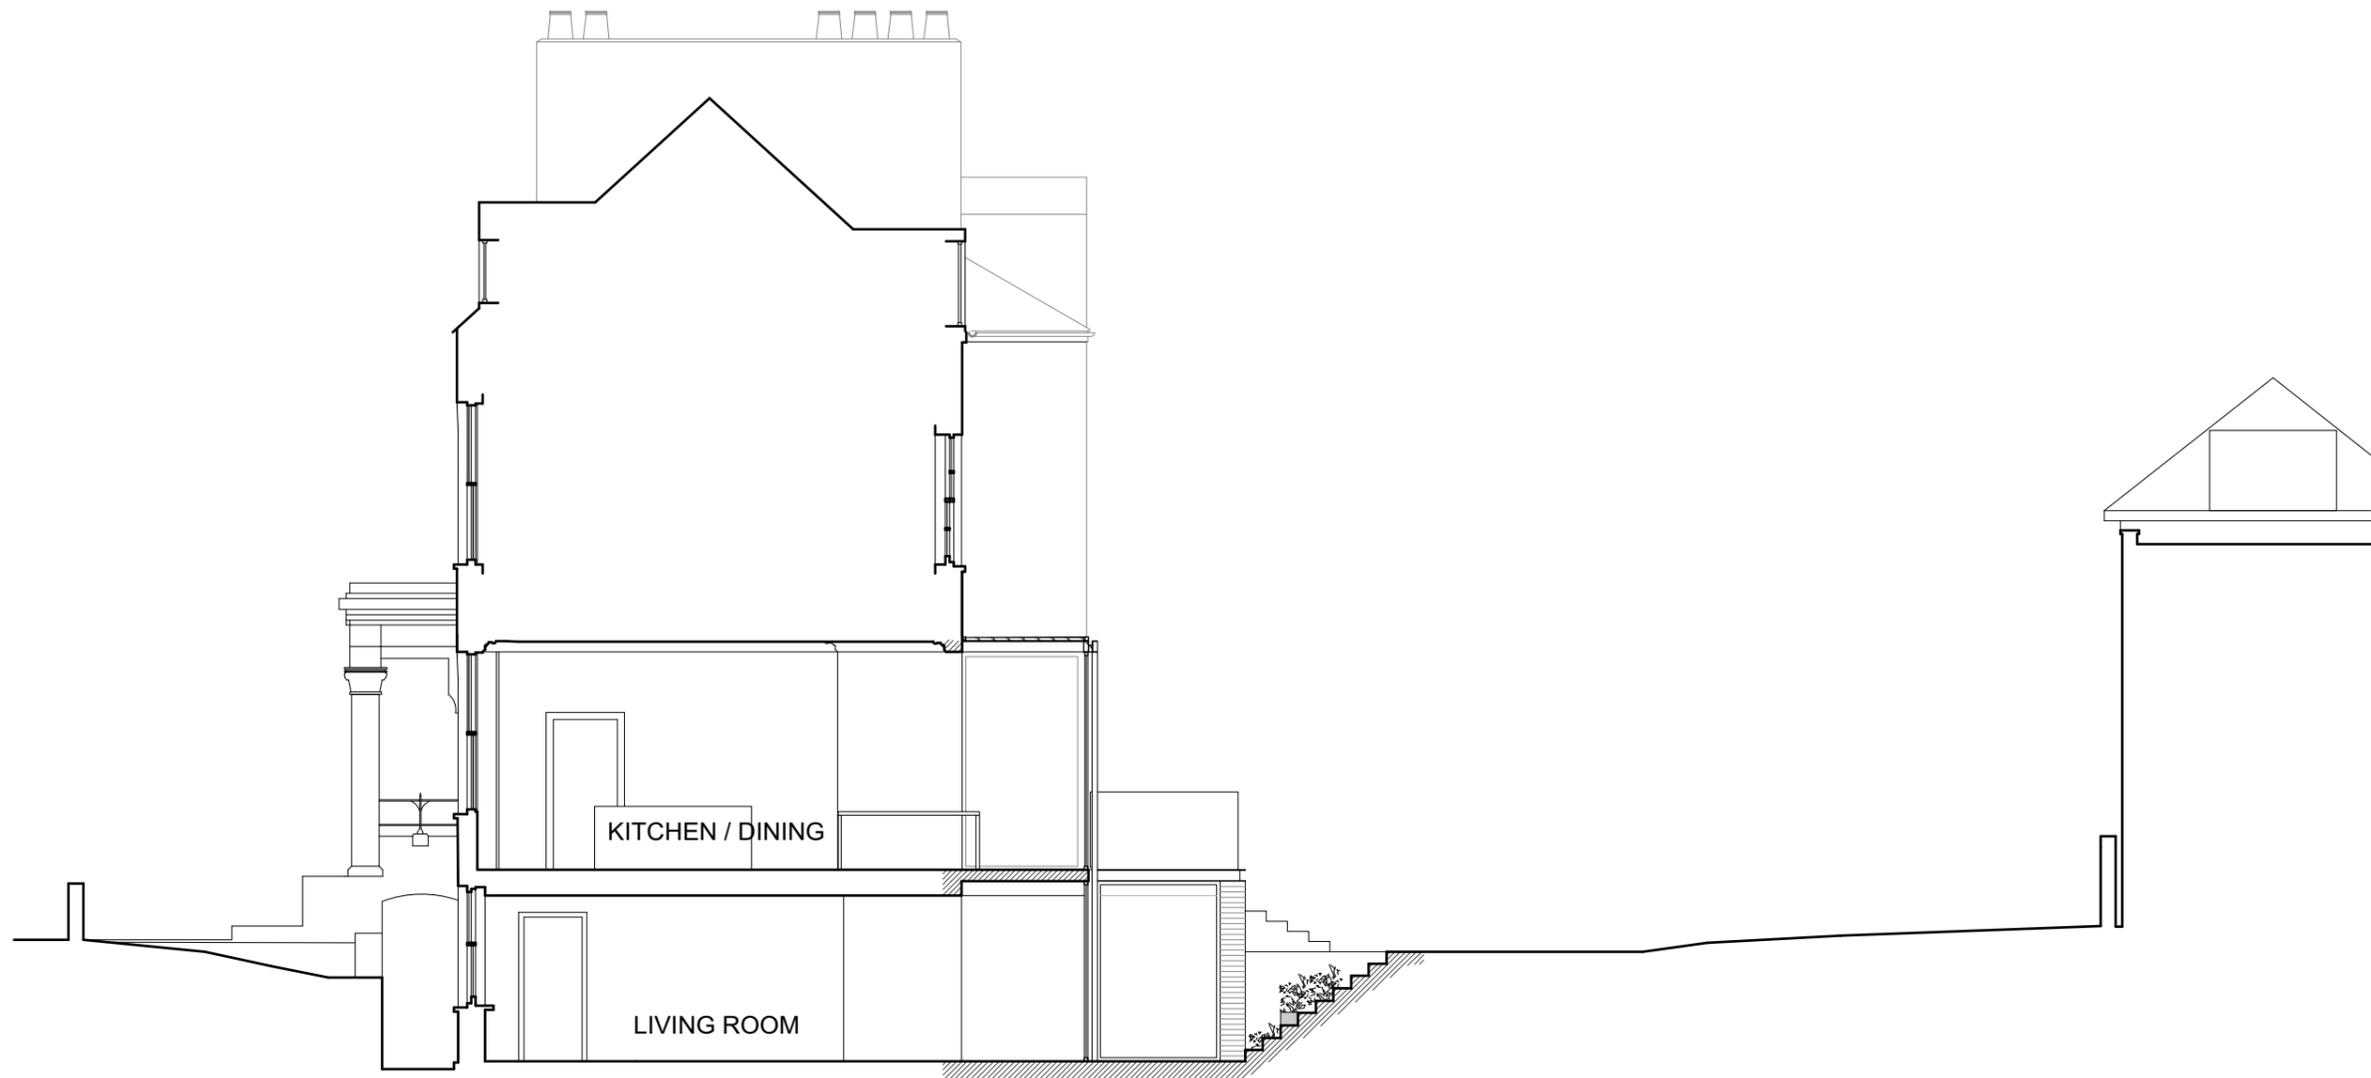


**PROPOSED CONSTRUCTION**  
 SHOWN HATCHED

0.0m      2.0m      4.0m  


SECTION AA AS PROPOSED	03.03a
11 BURGLEY ROAD LONDON NW5 1UG	4278
for Lou Walsh and Daniel Chamberlain	1:100 @A3
© Guard Tillman Pollock Limited 020 7380 1199	08.17


Do not scale this drawing. The contractor is responsible for checking all dimensions. Any discrepancies shall be reported to the Architect.



- 1. double glazed glass roof
- 2. dark grey painted metal frame
- 3. metal framed double glazed bi-fold doors
- 4. double glazed, timber framed doors with traditional detailing
- 5. toughened glass balustrade
- 6. new brickwork wall
- 7. planting

REAR ELEVATION AS PROPOSED	03.04a
11 BURGHLEY ROAD LONDON NW5 1UG	4278
for Lou Walsh and Daniel Chamberlain	1:100 @A3
© Guard Tillman Pollock Limited 020 7380 1199	08.17

Do not scale this drawing. The contractor is responsible for checking all dimensions. Any discrepancies shall be reported to the Architect.

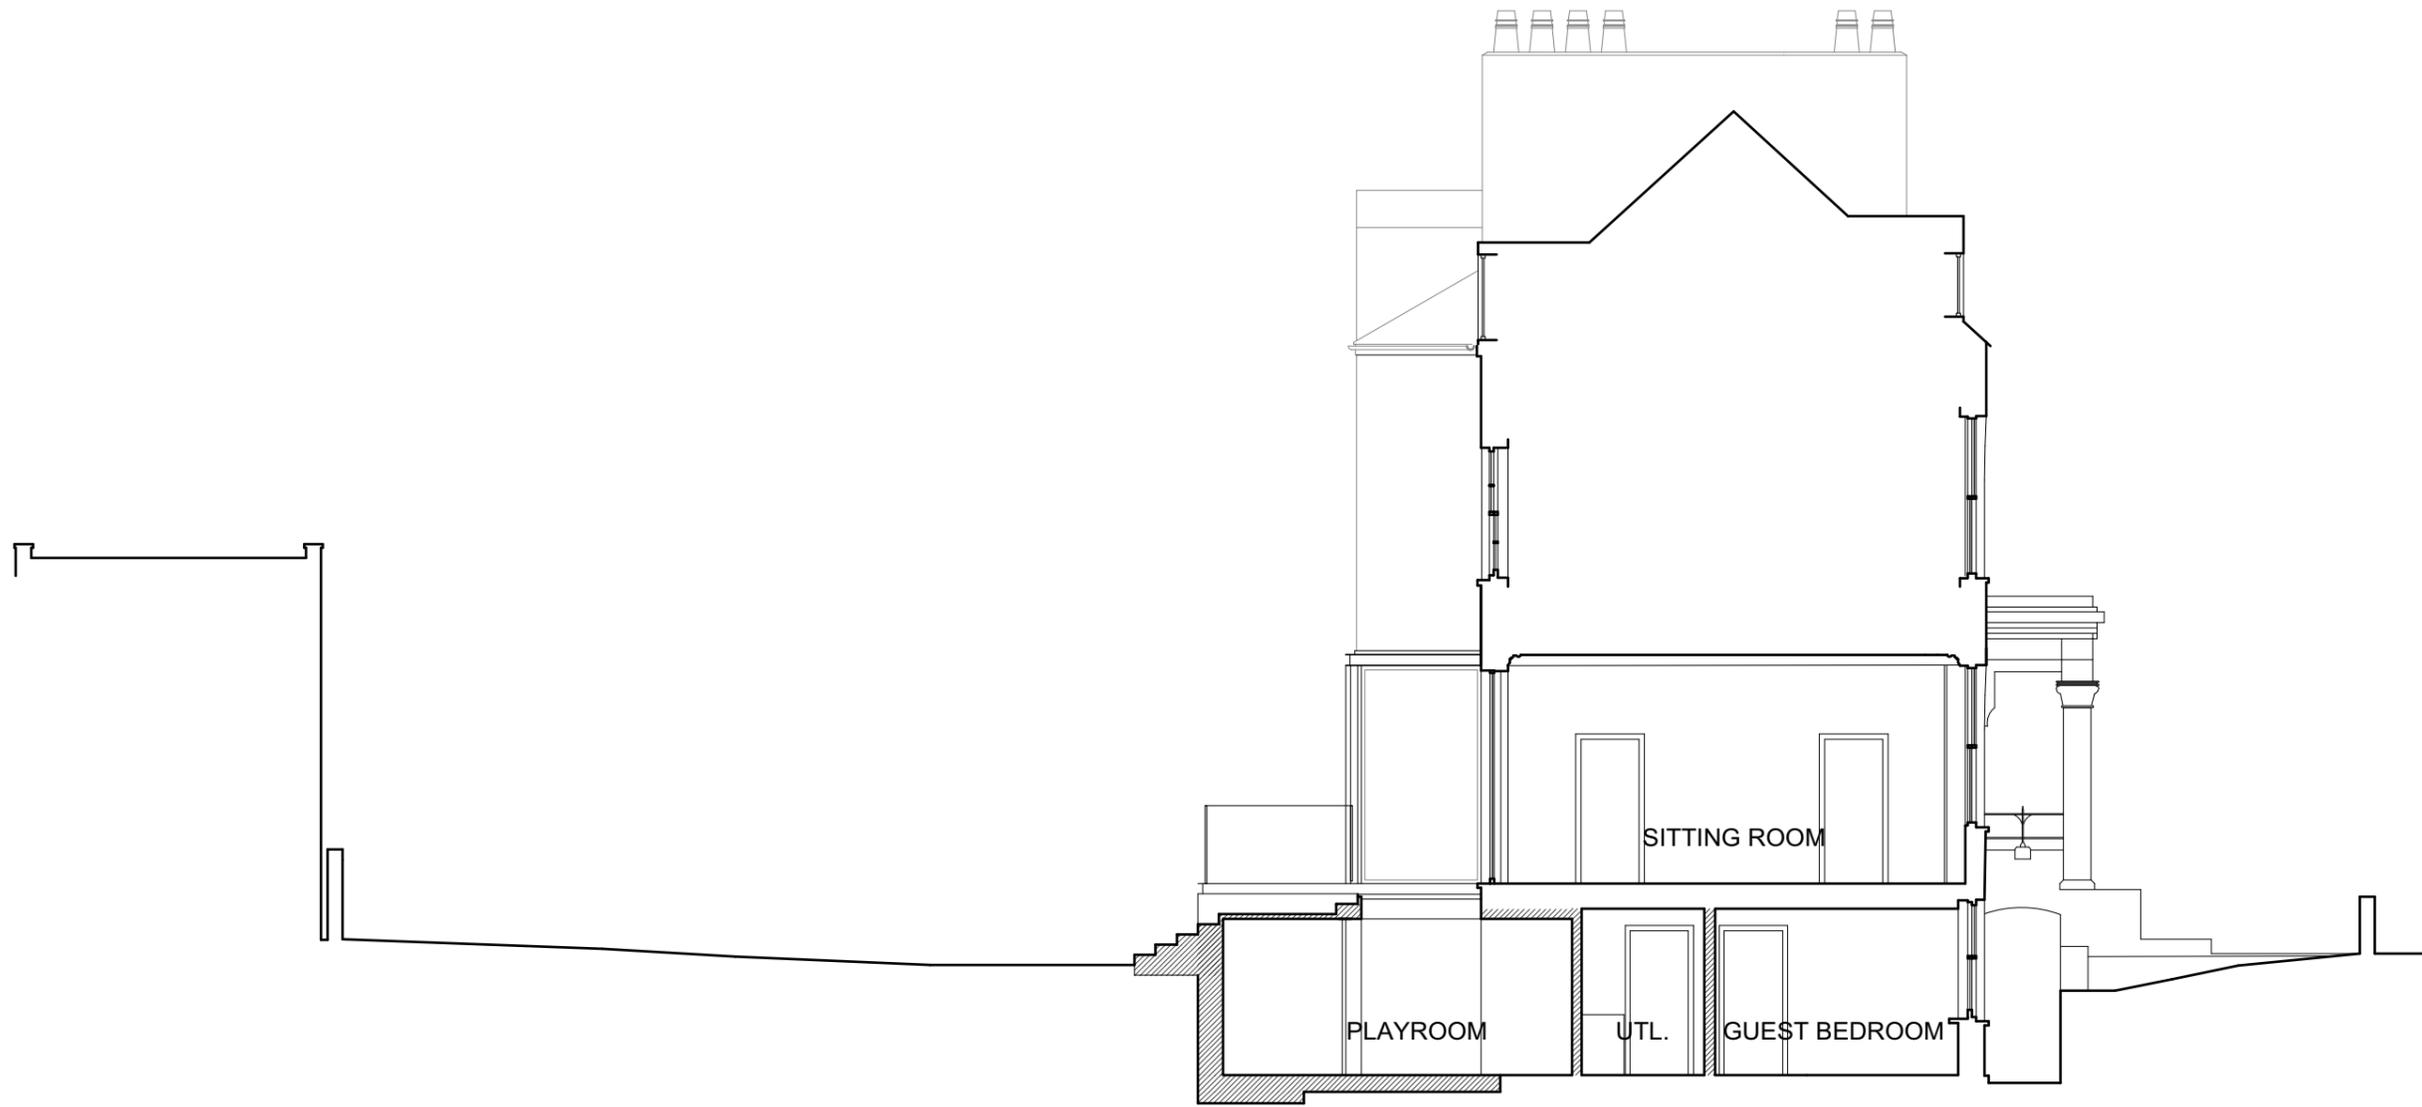


 PROPOSED CONSTRUCTION /  
 LANDSCAPING SHOWN HATCHED

0.0m      2.0m      4.0m  


SOUTH ELEVATION AS PROPOSED	03.05a
11 BURGHEY ROAD LONDON NW5 1UG	4278
for Lou Walsh and Daniel Chamberlain	1:100 @A3
© Guard Tillman Pollock Limited 020 7380 1199	08.17

Do not scale this drawing. The contractor is responsible  
 for checking all dimensions. Any discrepancies shall be  
 reported to the Architect.