


- NOTES:
- 1) THIS DRAWING IS COPYRIGHT TALL ENGINEERS LTD.
 - 2) DO NOT SCALE FROM THIS DRAWING; USE ANNOTATED DIMENSIONS ONLY.
 - 3) THE CONTRACTOR IS TO VERIFY ALL DIMENSIONS ON SITE BEFORE STARTING WORK OR FABRICATION. ERRORS AND OMISSIONS TO BE REPORTED.
 - 4) THIS DRAWING IS TO BE READ IN CONJUNCTION WITH ALL OTHER RELEVANT DRAWINGS AND SPECIFICATIONS BY ALL DESIGN DISCIPLINES. THE CONTRACTOR MUST ENSURE HE HAS COPIES OF ALL SUCH DOCUMENTS.
 - 5) ALL DIMENSIONS ARE IN MILLIMETRES AND LEVELS IN METRES UNLESS NOTED OTHERWISE.

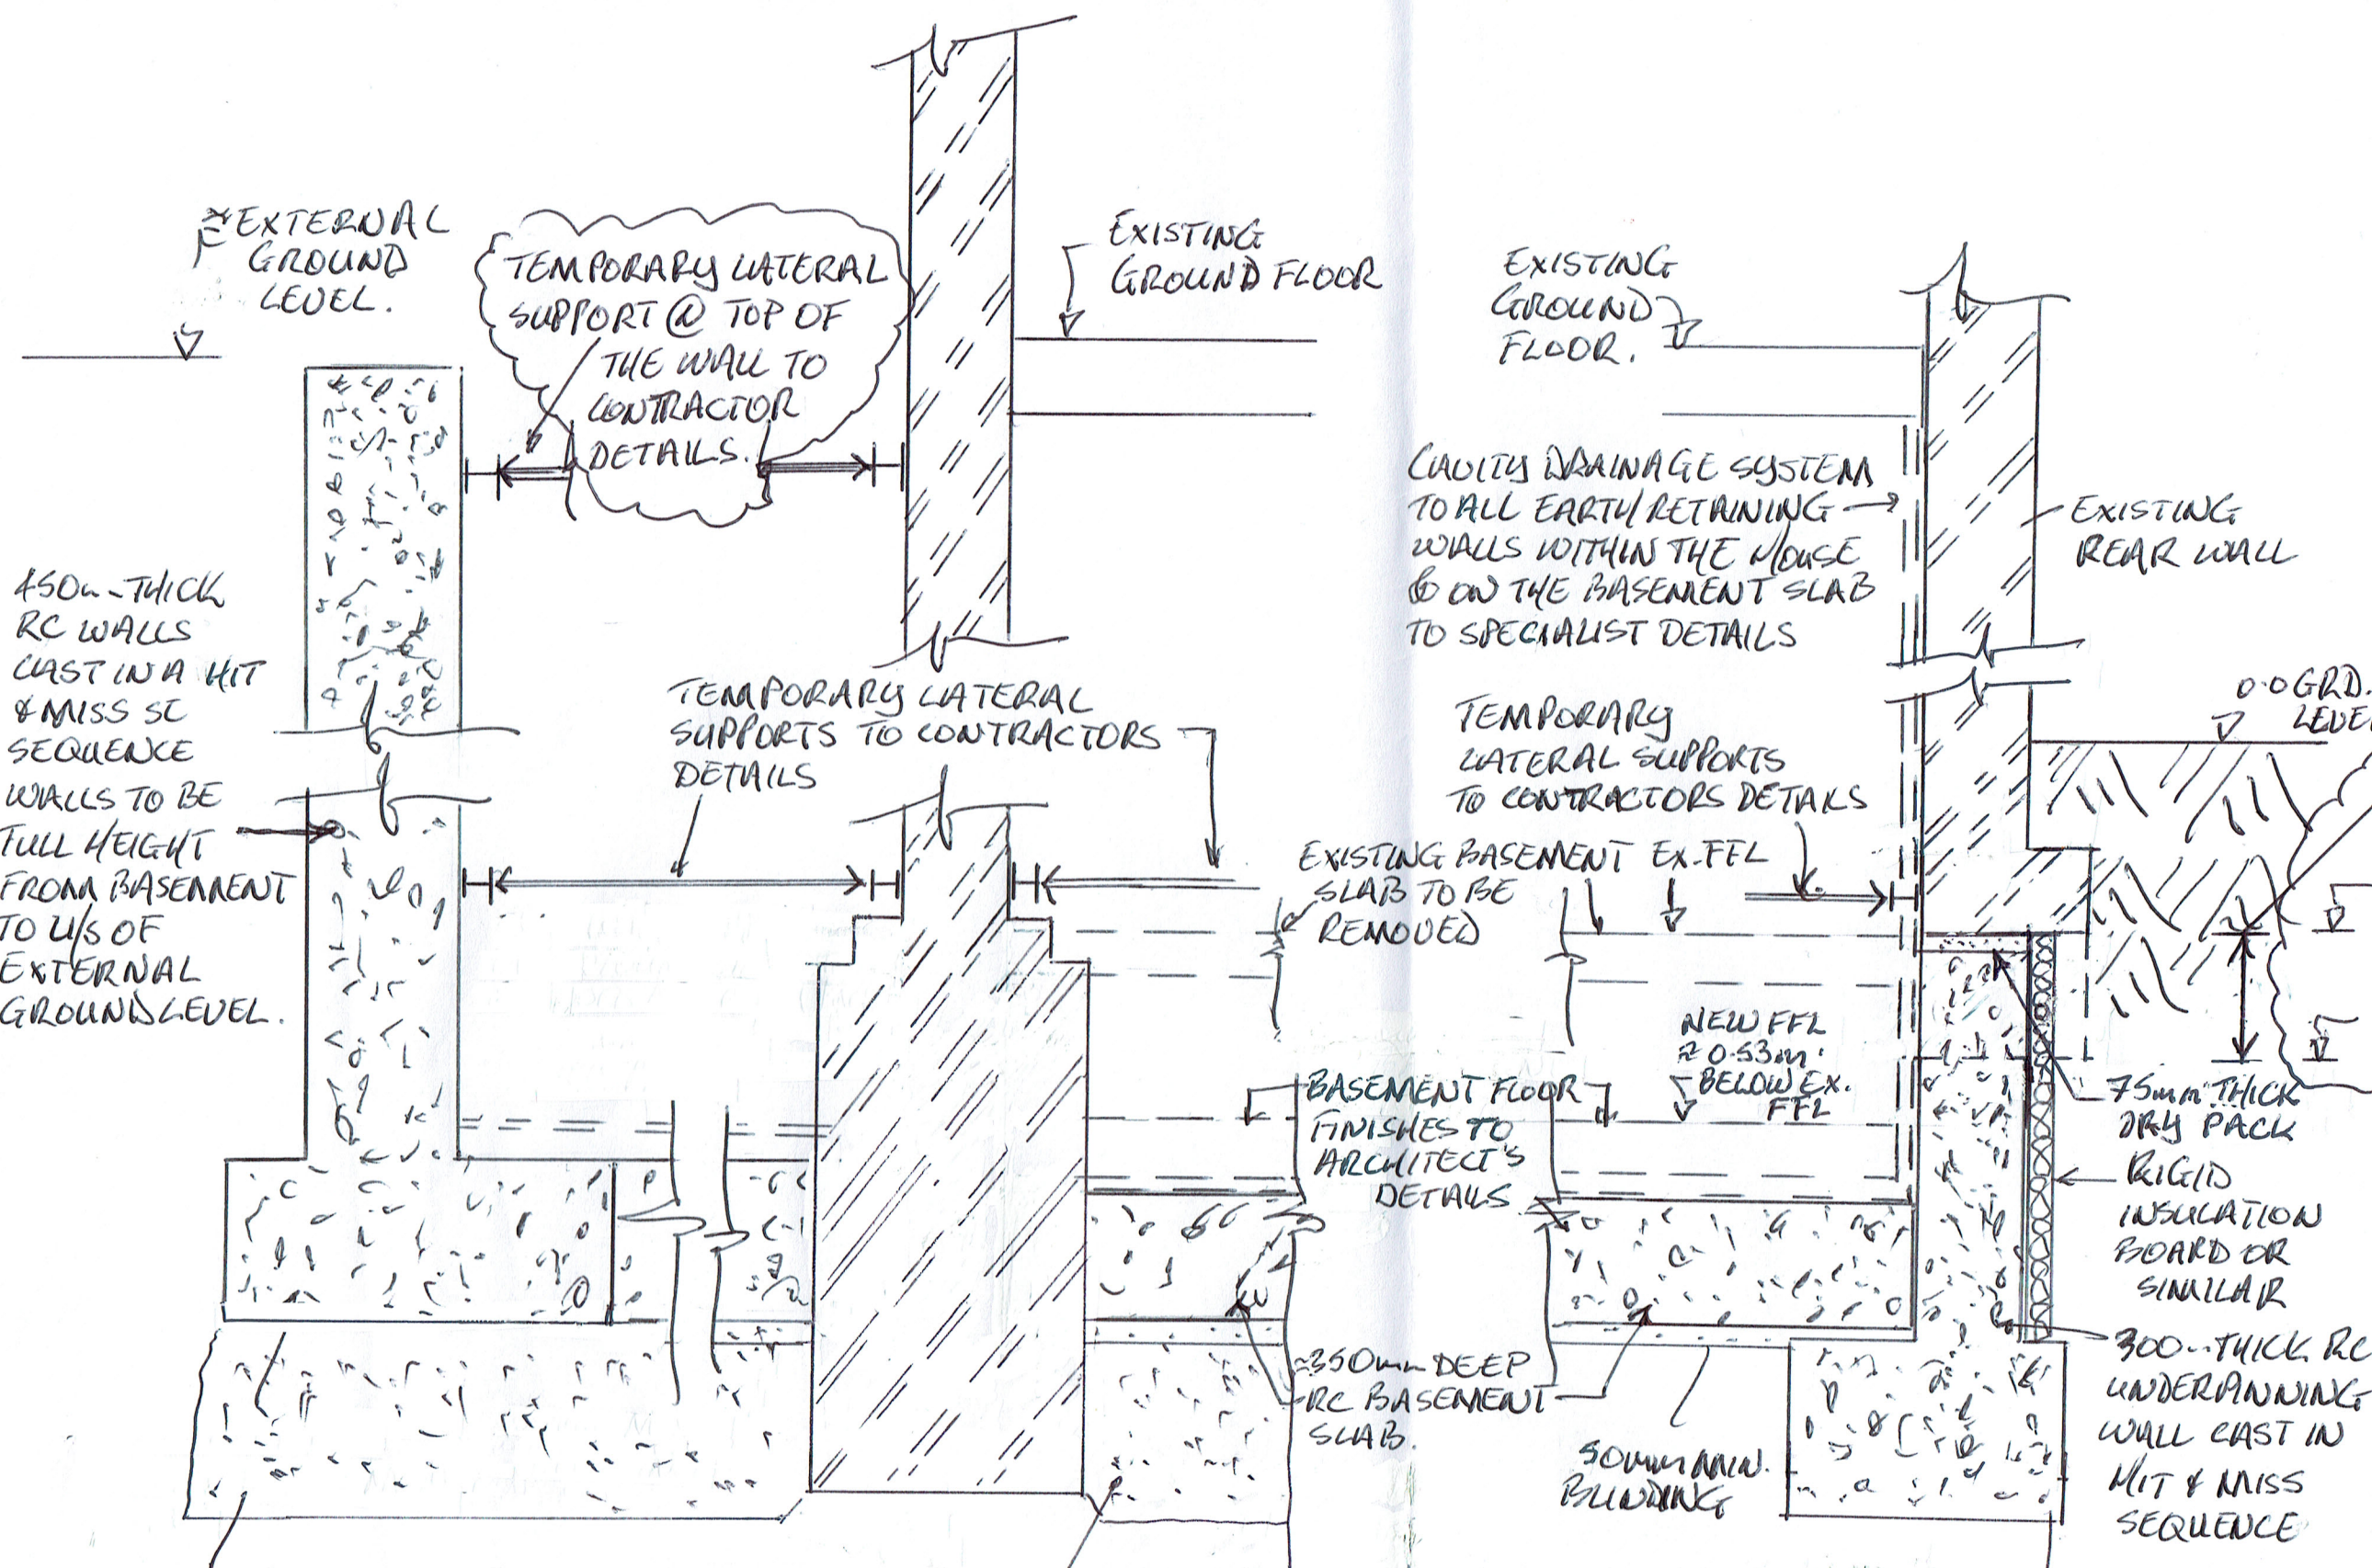

Rev.	Date	Amendment	By
A	APR 17	As Issued	JM

Status: PLANNING

Project Title:
13 Kylemore Road, NW6

Drawing Title:
Section Sheet 1

ENTUITIVE

143 Crownstone Road
London SW2 1NB
(t) 020 7733 6837
(e) mail@entuitive.com
(w) www.entuitive.com

Date:	Scale:	Drawn:
01-2017	1:20 AT A3	JM

Project No.:	Drwg No.:	Rev.:
4249	S- P- SK02	A