
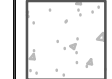





NOTES:

-  Stone Columns
-  RC Foundations
-  Existing Ground
-  London clay
-  Site boundary

ISSUE	DATE	DESCRIPTION	DRWN	CHKD
0	18/04/17	Information	AT	--

Status: INFORMATION


Client: KIER CONSTRUCTION LONDON

Project: Maria Fidelis Catholic School
1 - 39 Drummond Crescent
Camden
London
NW1 1LY

Title: Cross section of foundations at Q/8

Scale: NOT TO SCALE

Drawing No. 4385-KIER-806	Issue: 0
------------------------------	-------------

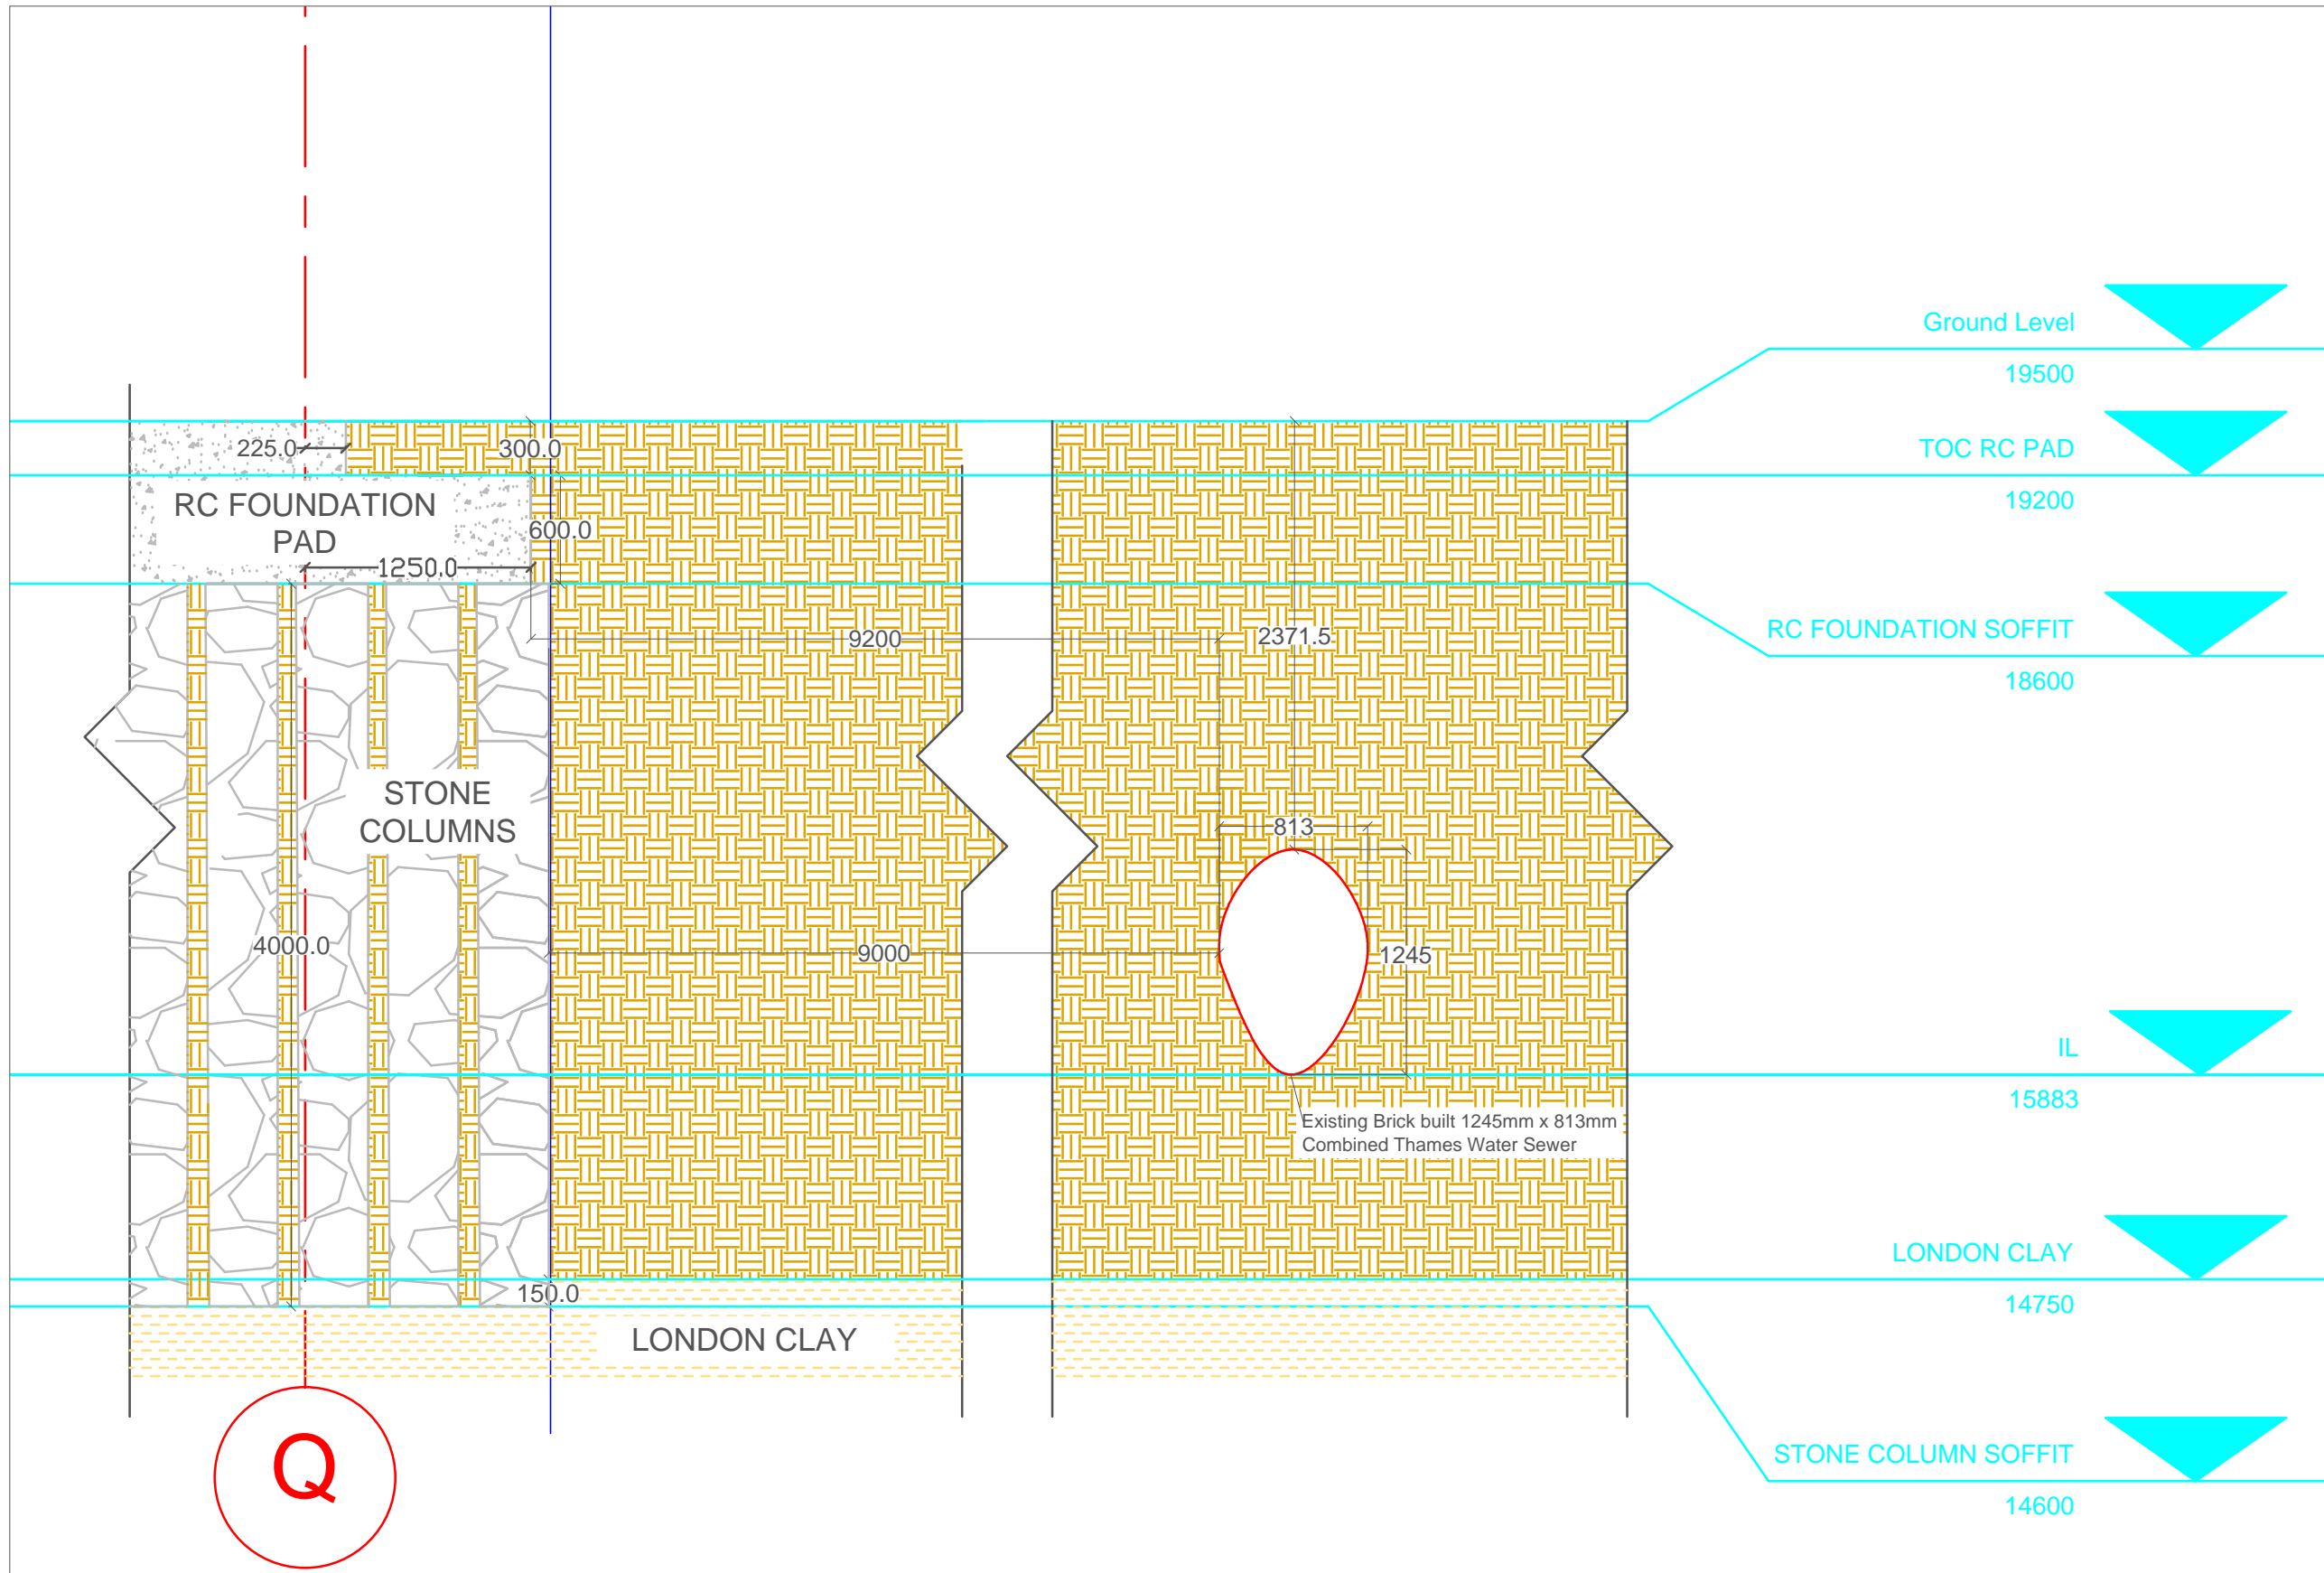

Section B-B