
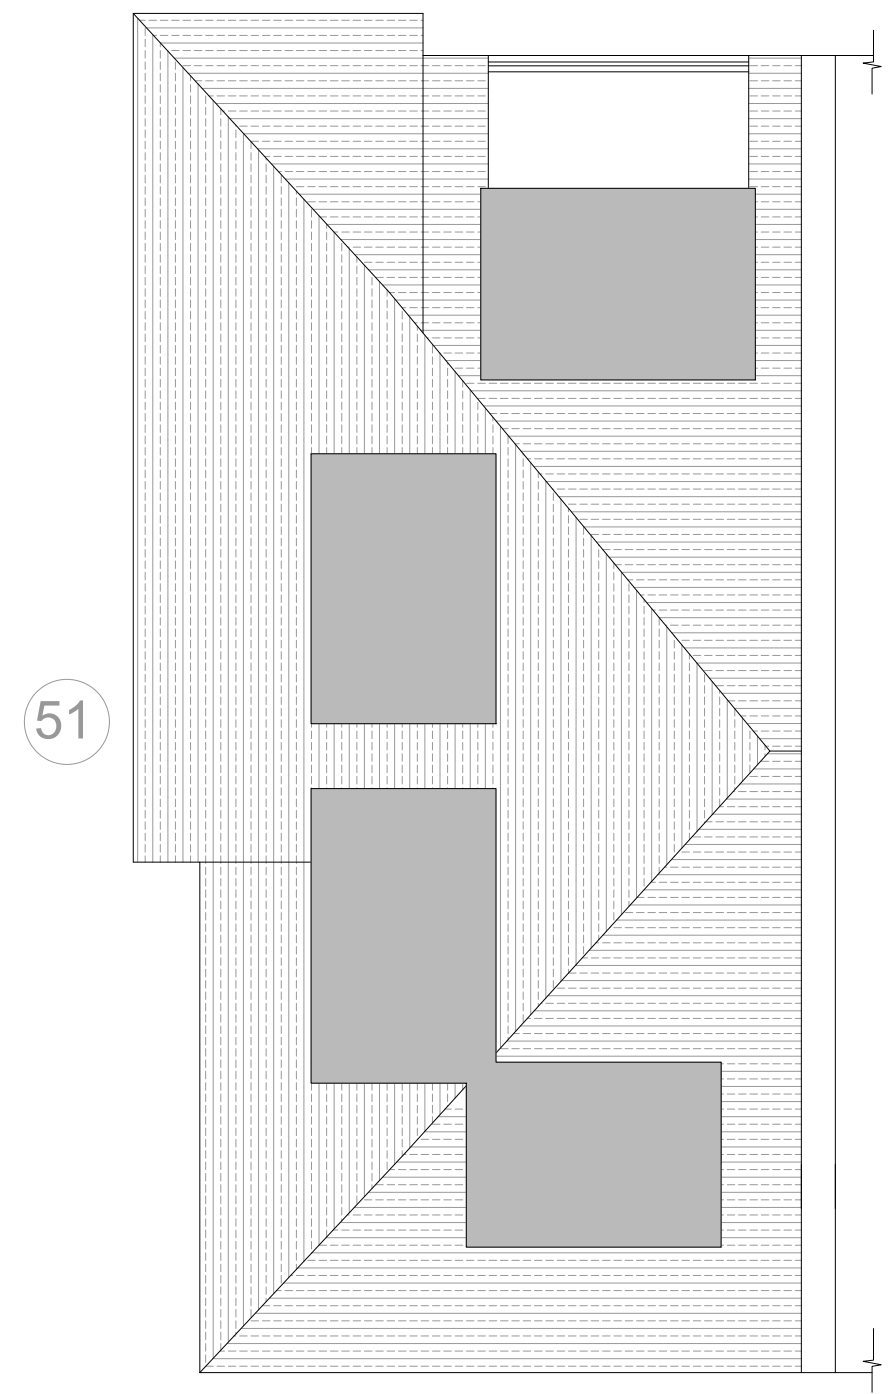


NOTES:

1. This drawing is a COPYRIGHT of Archetype.
2. All dimensions must be checked on site and Archetype should be informed immediately of any discrepancies prior to construction.

SCALE 1:100

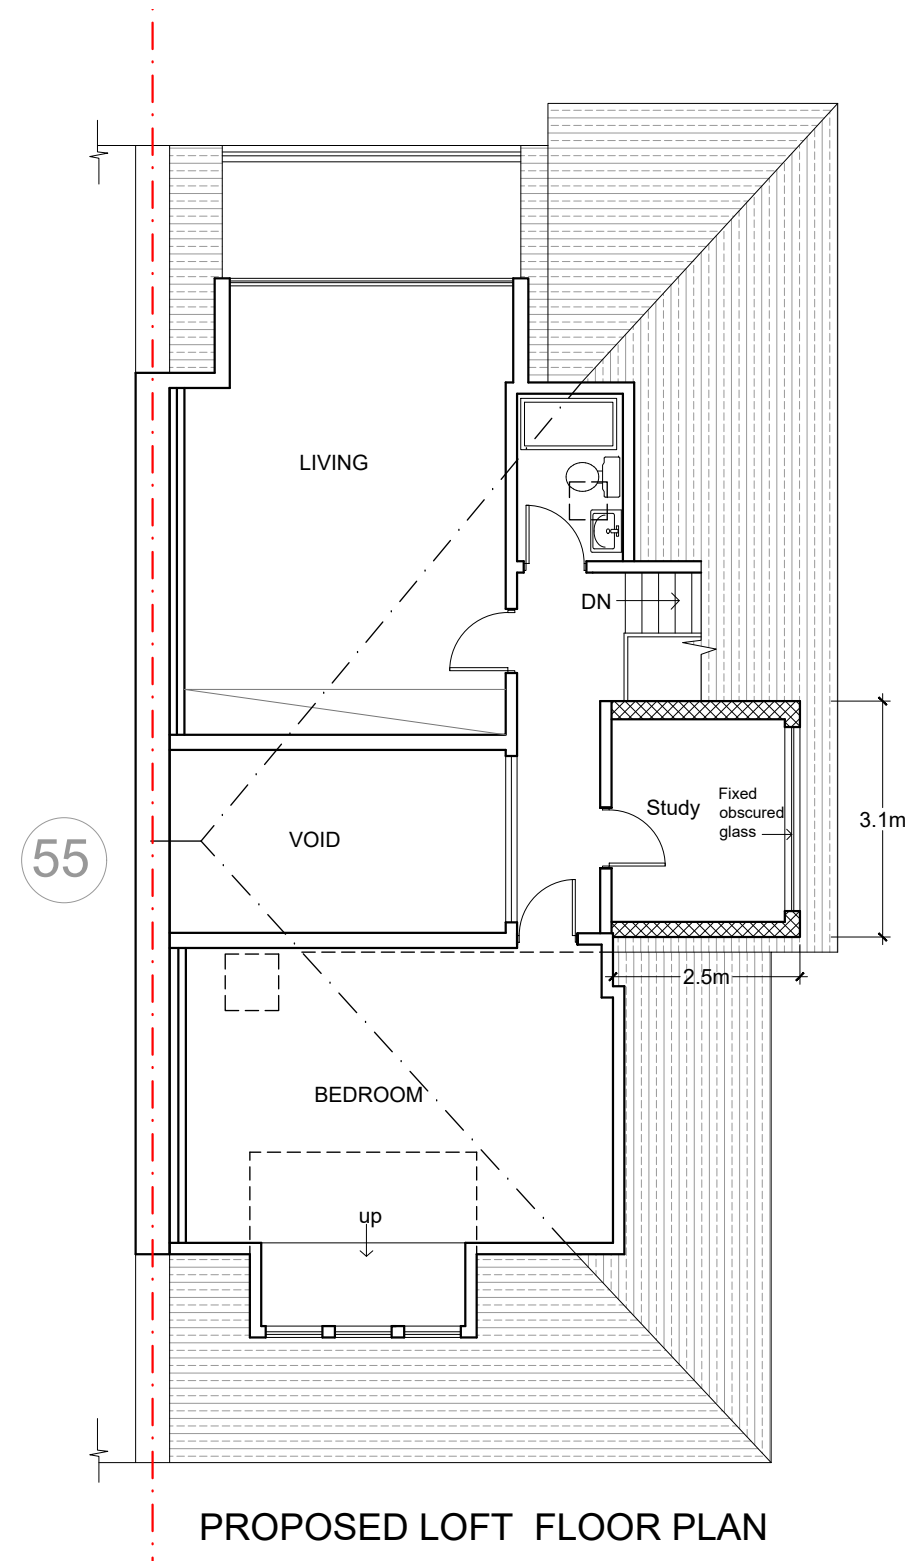

B	REVISED ISSUE	23.8.17
Revision	Description	Date

Archetype

Architects Planners Designers

121 Gloucester Place London W1U 6JY
 Tel: 020 7486 3666 Fax: 020 7486 3888
 e-mail: architect@archetype.org.uk
 Web: www.archetype.org.uk

Project: **53 BELSIZE PARK GARDENS**
LONDON NW3 4JL

Drawing Title: **PROPOSED PLANS**

Drawn: ZD	Approved:	Scale: 1: 100@ A3	Date: APR 17
-----------	-----------	-------------------	--------------

Drawing No.	Revision:
1070 (02) 01	B

CAD Ref.