
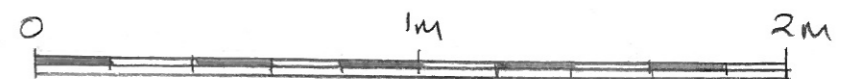
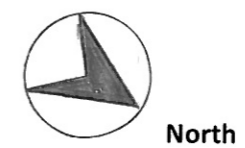


- Notes :**
1. New blockwork below proposed window to match construction blockwork immediately below.
  2. New render below proposed window to match construction blockwork immediately below.
  3. Paint finish below proposed window to match construction blockwork immediately below.
  4. Proposed window : Single glazed, timber sash window with putty fillet

Reference Plan:

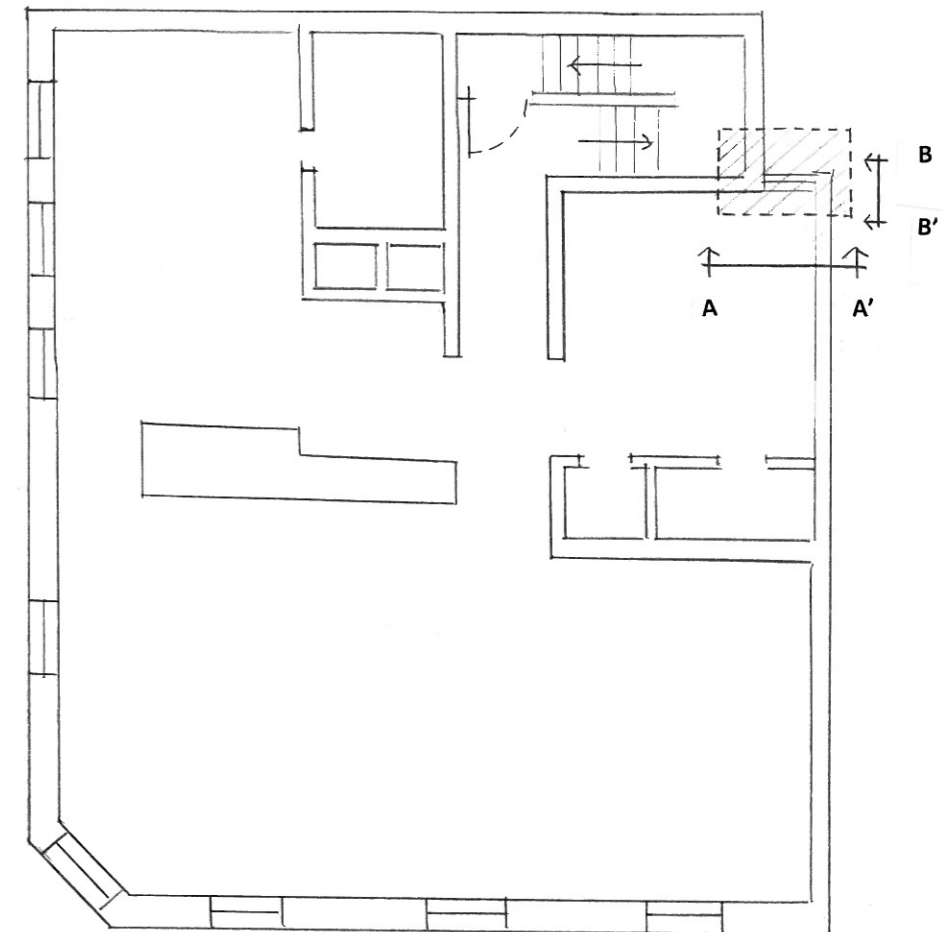

Drawing Title: Window replacement (rear 1993 addition) EXISTING and PROPOSED ELEVATION			Alex Sargeson 07447082328
Project: Flat 3, 34 Museum St. London. WC1A 1LH.			
Scale: 1:20/1:200	Date: 220817	Drawn by: AS	
Drawing Number: 001			