


EXISTING SOUTH FACING SIDE ELEVATION

(Adjoining to 32 Park Village East)

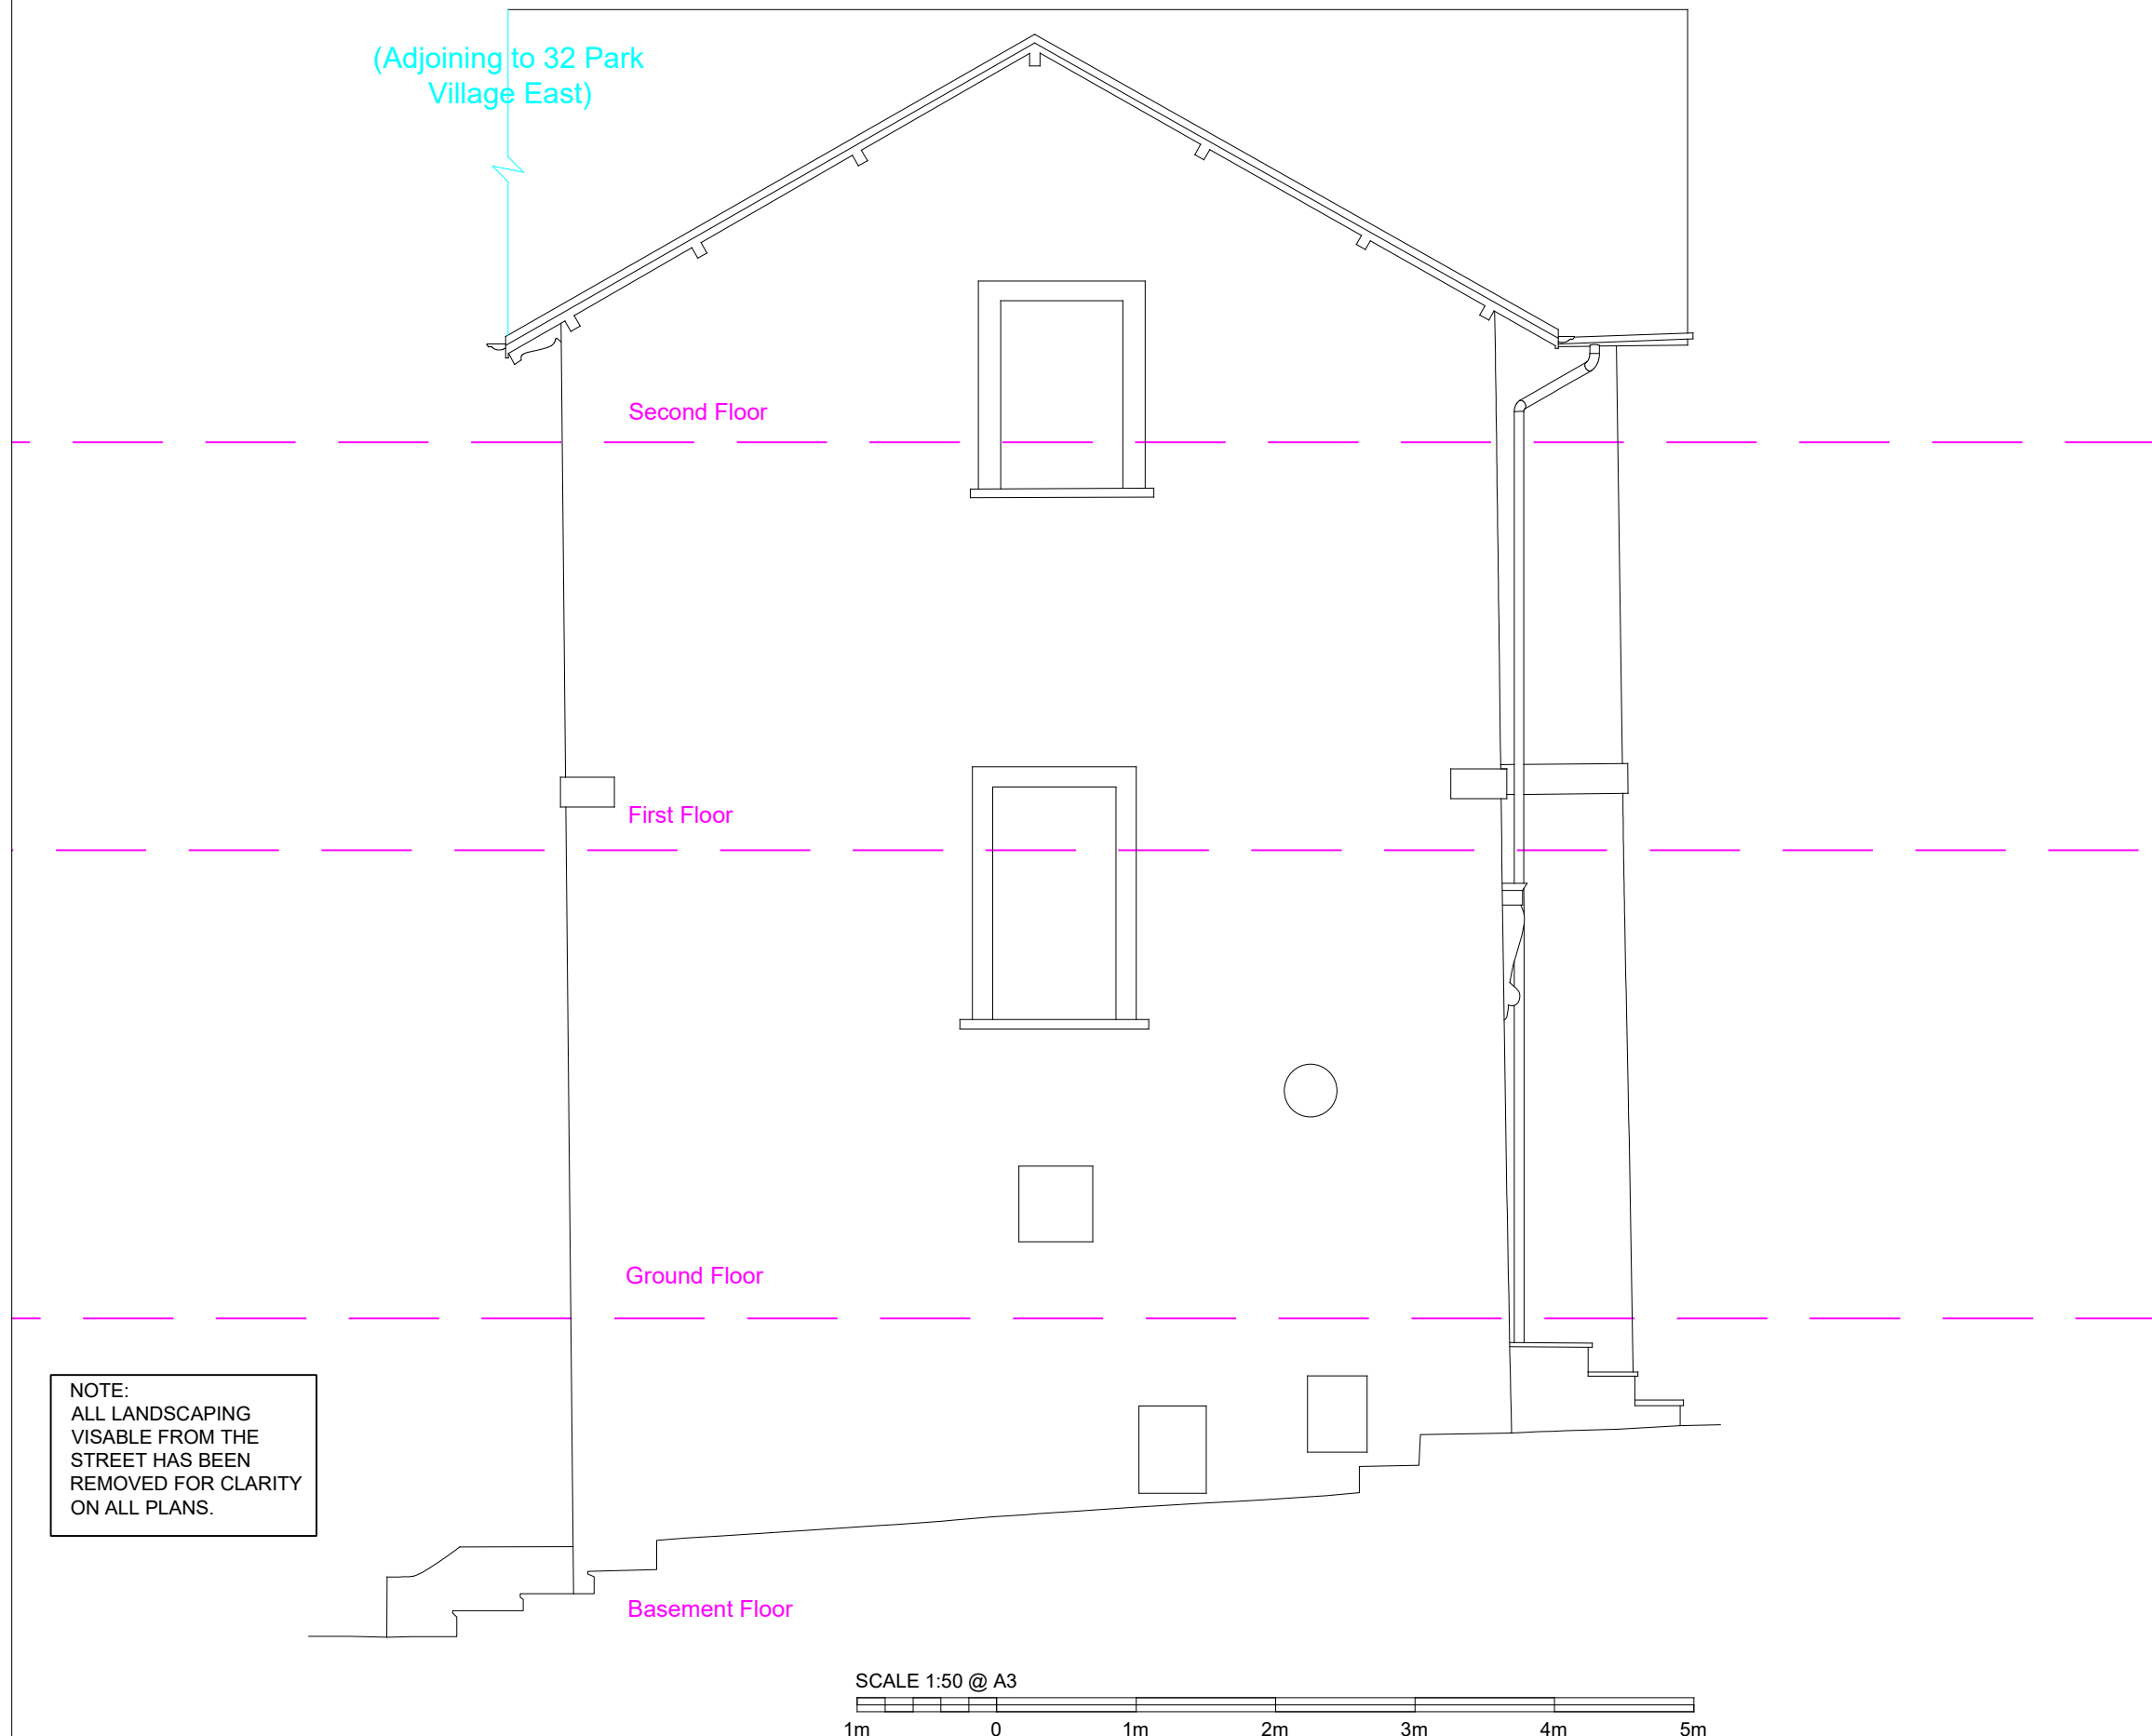

Campbell Way
Dinnington
Sheffield
S25 3QD

Tel: 01909 499 899
W: www.granadaglazing.com

Approved Drawing	
Approved by:	Print Signature
Date:	

Drawing Title: Listed Building Consent for HS2 Secondary Glazing

Project: 34 Park Village East

Client: CSJV

Scale: As Noted 1st issue date: 18.07.17.

Drawn by: MW Checked: RH

Drawing Number: P2229-PVE34-SE-E

Rev	Date	Notes
-	18.07.17	First issue of drawings

This drawing belongs to the above company and no unauthorised copy or disclosures can be made by or to a third party and be returned whenever required.

ISSUED FOR APPROVAL