



BASEMENT

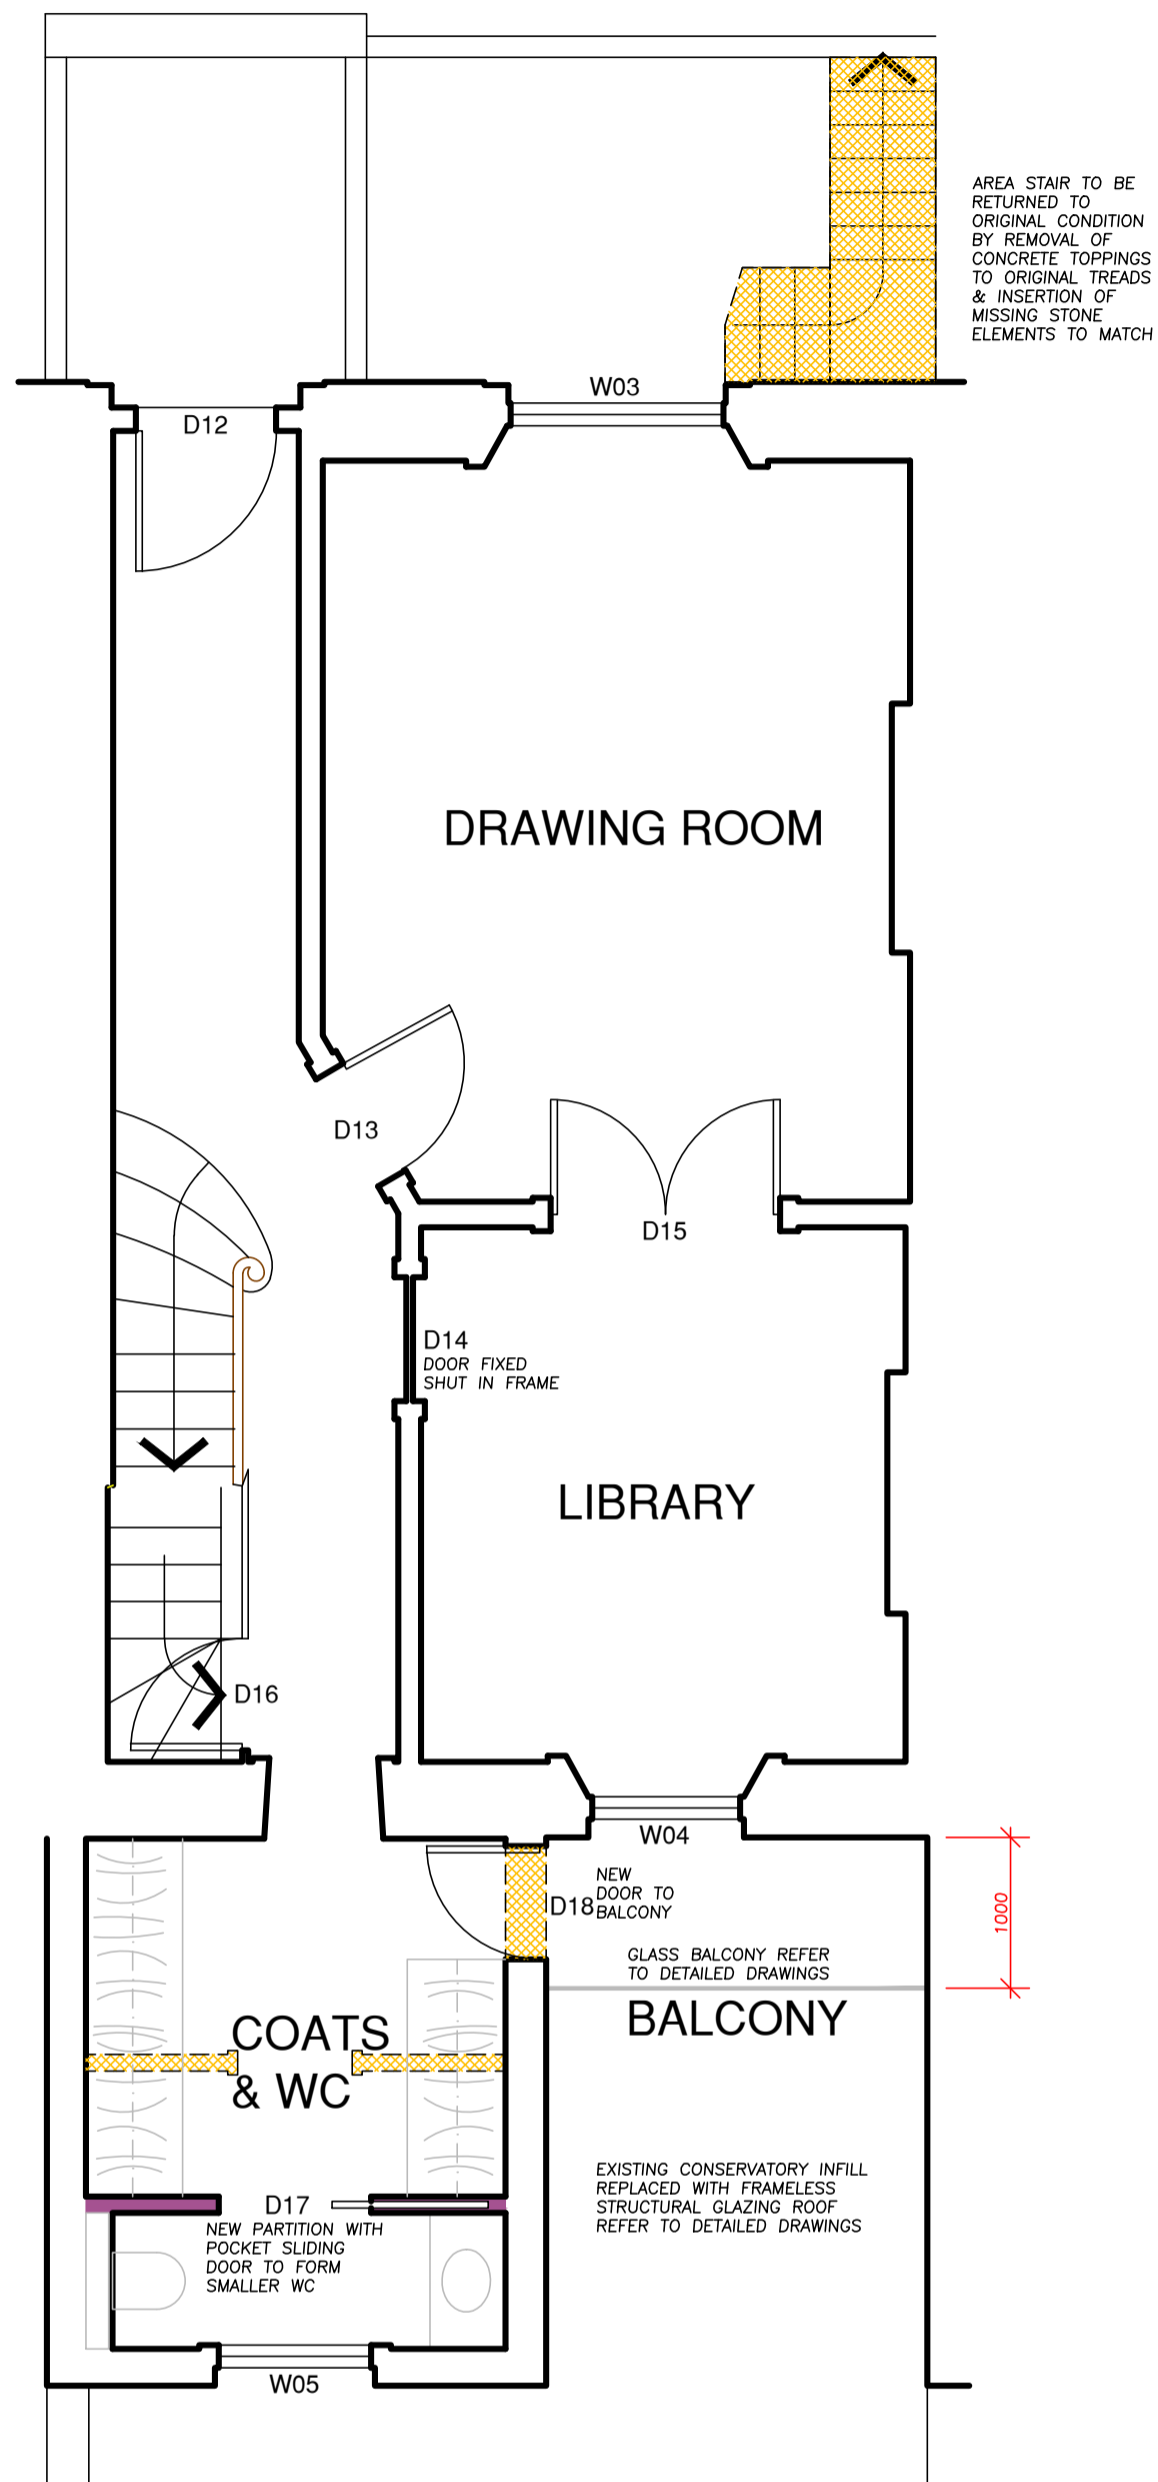


GROUND

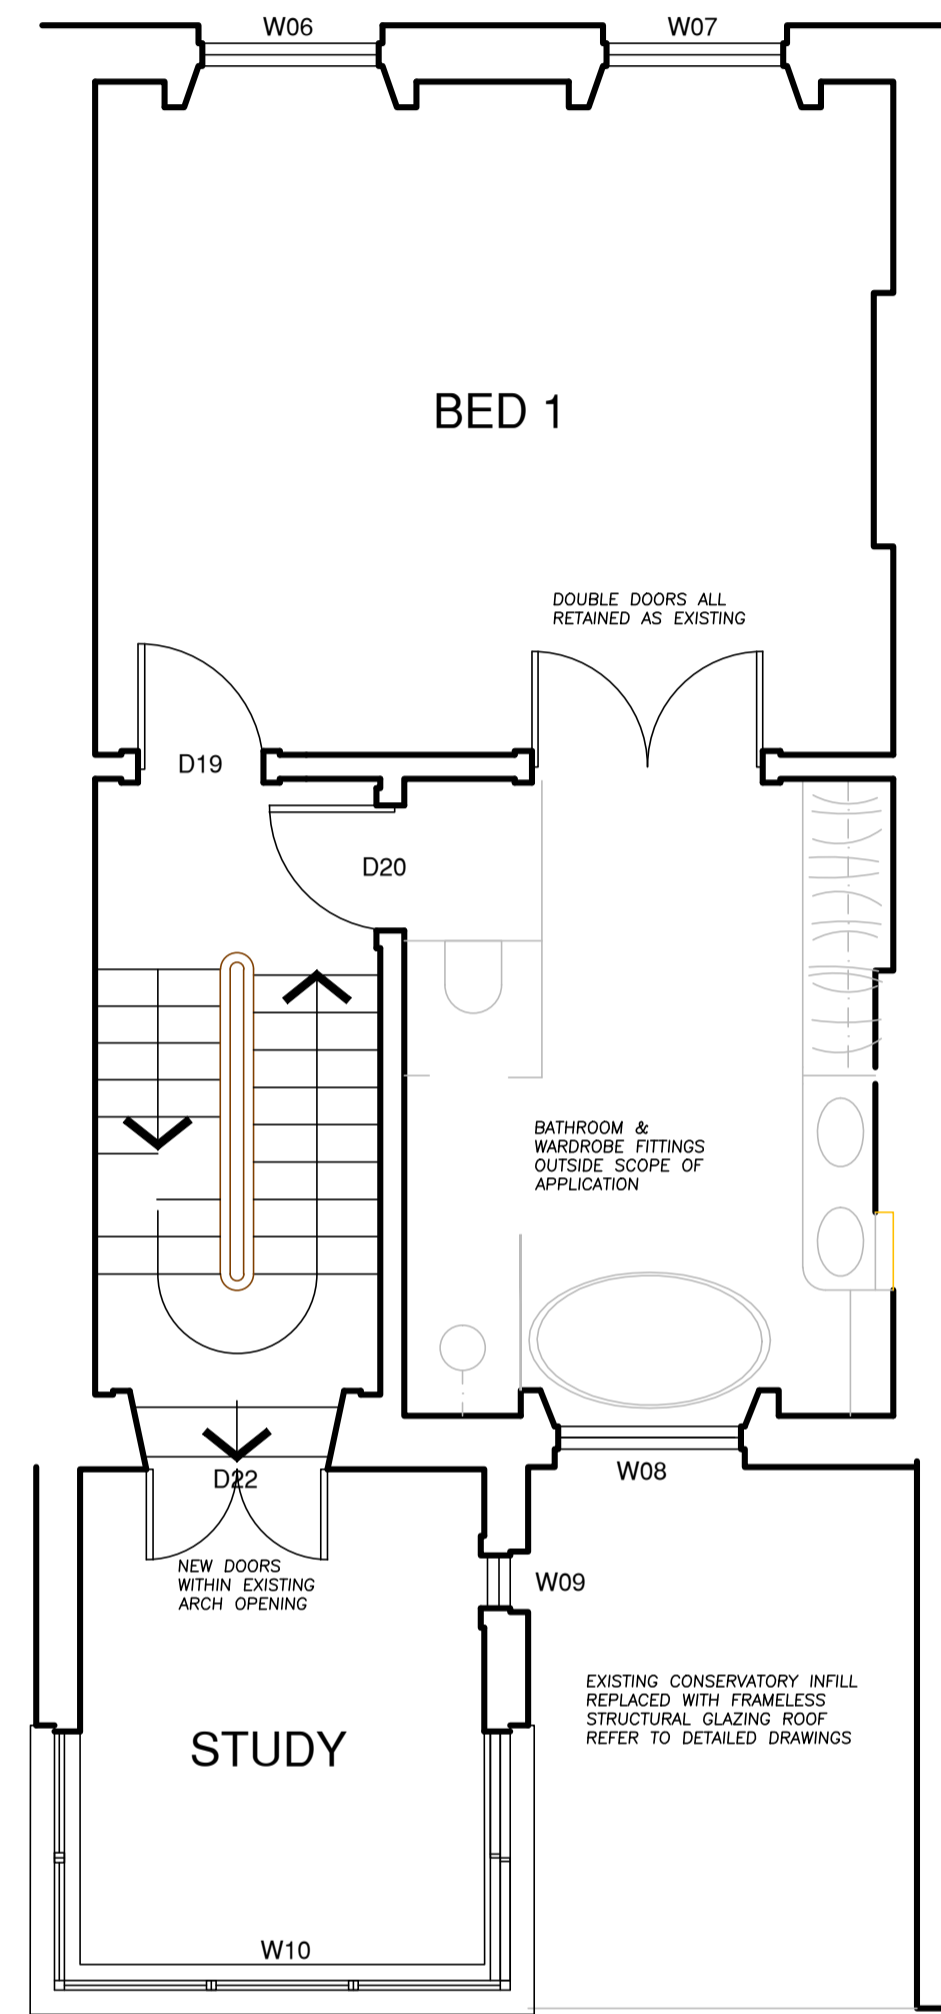


GLAZED EXTENSION WITH FLAT ROOF AND LEADWORK EAVES REFER TO L20 CONSTRUCTION DRAWING FOR DETAILS

FIRST

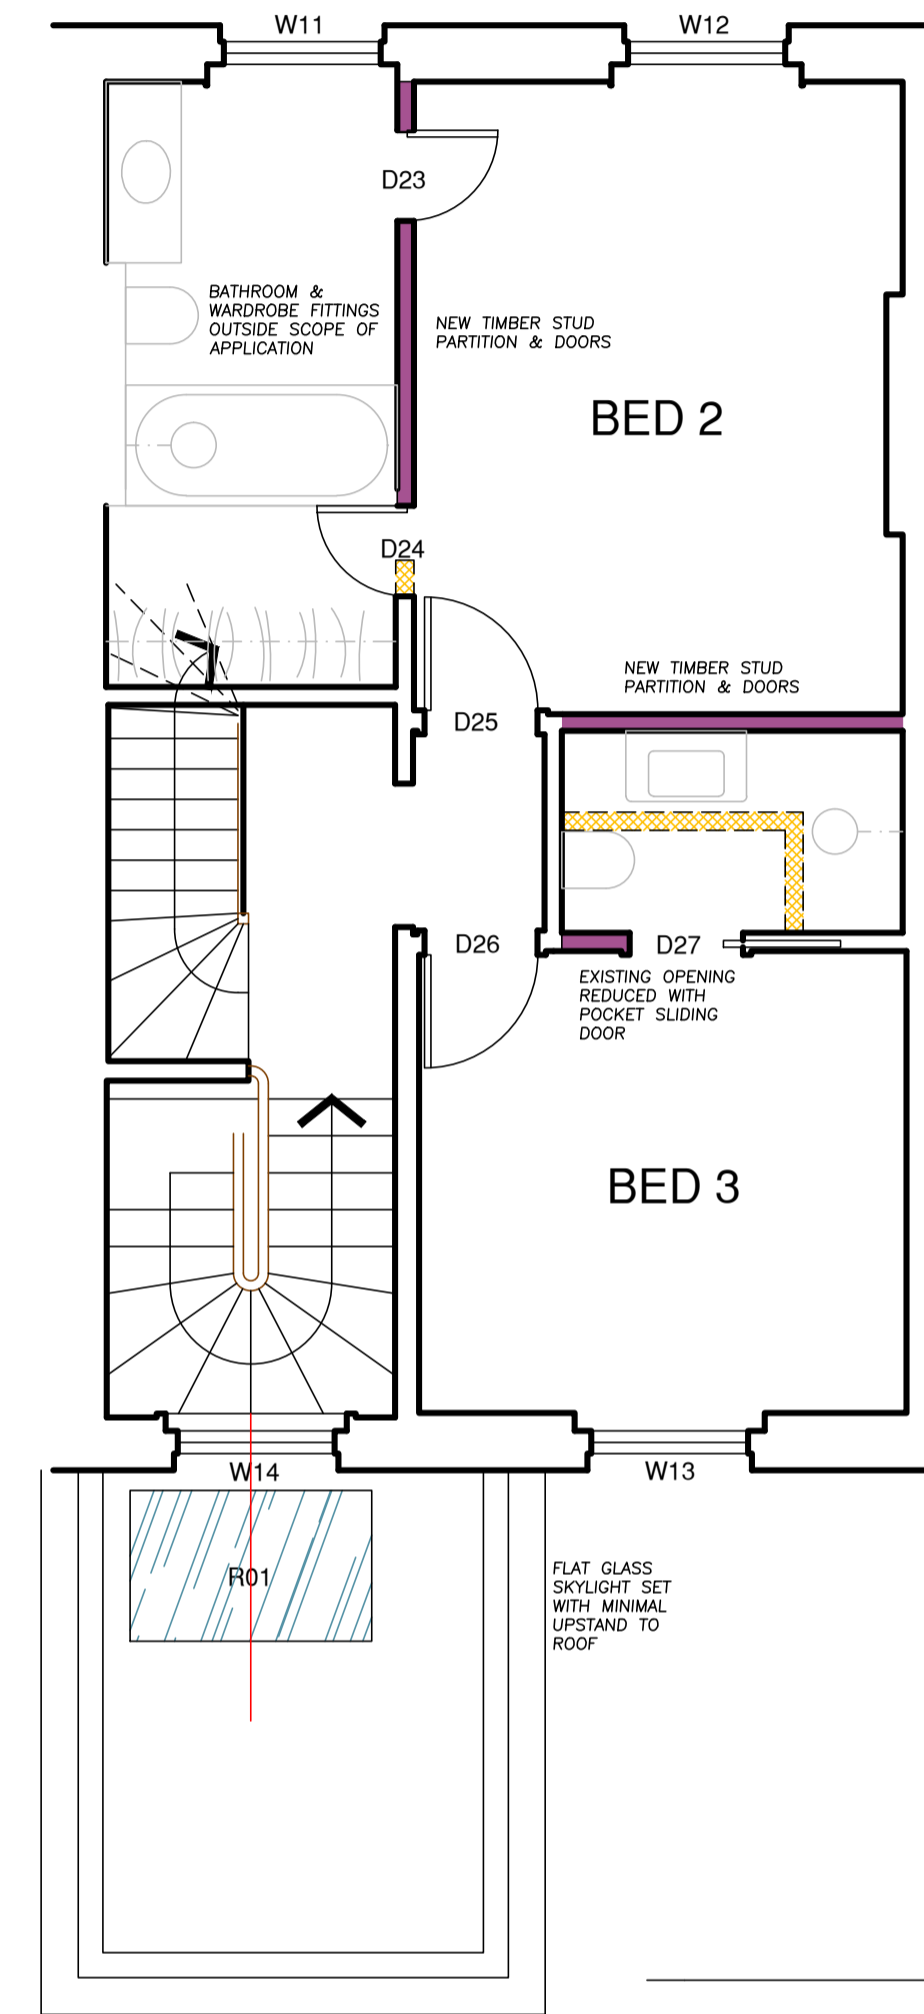


GLAZED EXTENSION WITH FLAT ROOF AND LEADWORK EAVES REFER TO L20 CONSTRUCTION DRAWING FOR DETAILS

SECOND

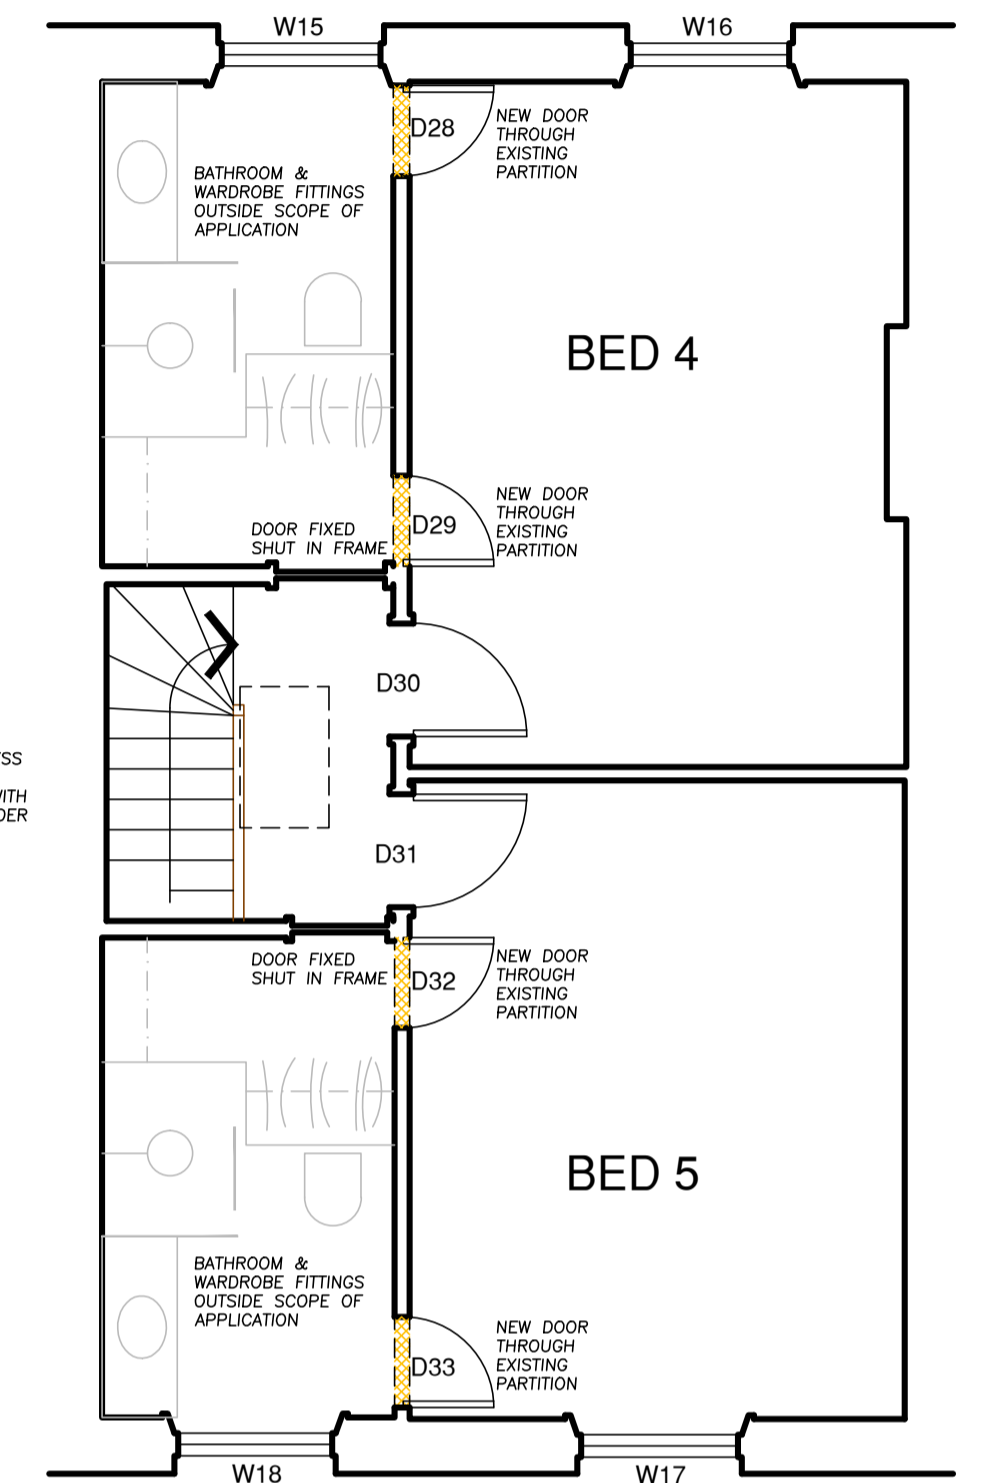


THIRD

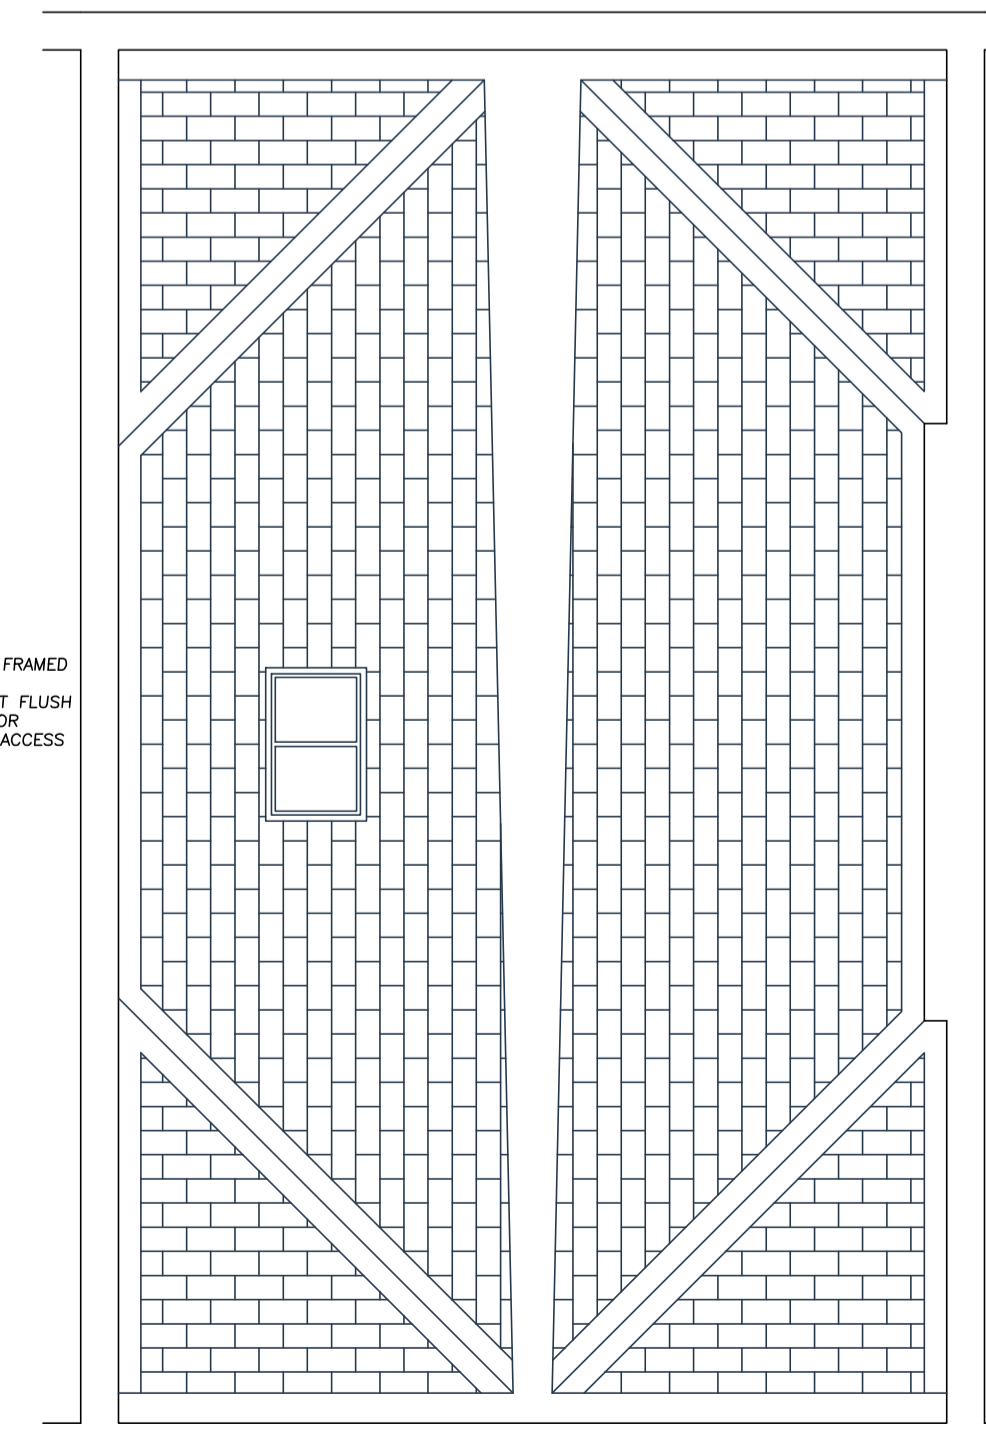

ROOF

Revisions

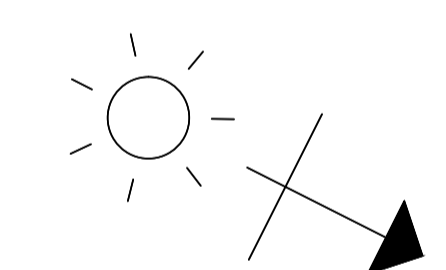

0 1 2 3 5m

Architecture and Design © Copyright

**STEPHEN BRANDES ARCHITECTS**  
5 Spedan Close Hampstead London NW3 7XF  
architects@brandes.co.uk Tel 020 7431 2225

Job Title  
**14 REGENTS PARK TERRACE**  
LONDON NW1 7ED

Drawing Title  
**PROPOSED PLANS**  
KEY TO ALTERATIONS

SCALE 1:50 @ A1	CAD Information
DATE NOV 16	
DRAWN SB	
ISSUE PLANNING LB	

Job No.	Drawing No.	Rev.
575	LB 111	C

KEY & NOTES

- ALTERATION TO EXISTING
- NEW

GENERALLY ALL ALTERATIONS AND NEW CONSTRUCTION TO BE CARRIED OUT IN MATERIALS AND WORKMANSHIP TO MATCH THE ORIGINAL BUILDING FABRIC #3:

- NEW TIMBER STUD PARTITIONS WITH PLASTER FINISHES, JOINERY SKIRTINGS, DADO BAILS AND MOULDED PLASTER CORNICES ALL TO MATCH EXISTING
- NEW BRICKWORK TO BE RECLAIMED STOCKS COLOUR MIX AND FLUSH POINTING ALL TO MATCH EXISTING
- NEW JOINERY DOORS - REFER TO DETAILED DRAWINGS
- NEW JOINERY WINDOWS - REFER TO DETAILED DRAWINGS
- LEADWORK ROOFING TO TRADITIONAL DETAILING WITH WOOD CORED ROLL JOINTS