


SCALE: 0 10000 20000 30000 40000 50000

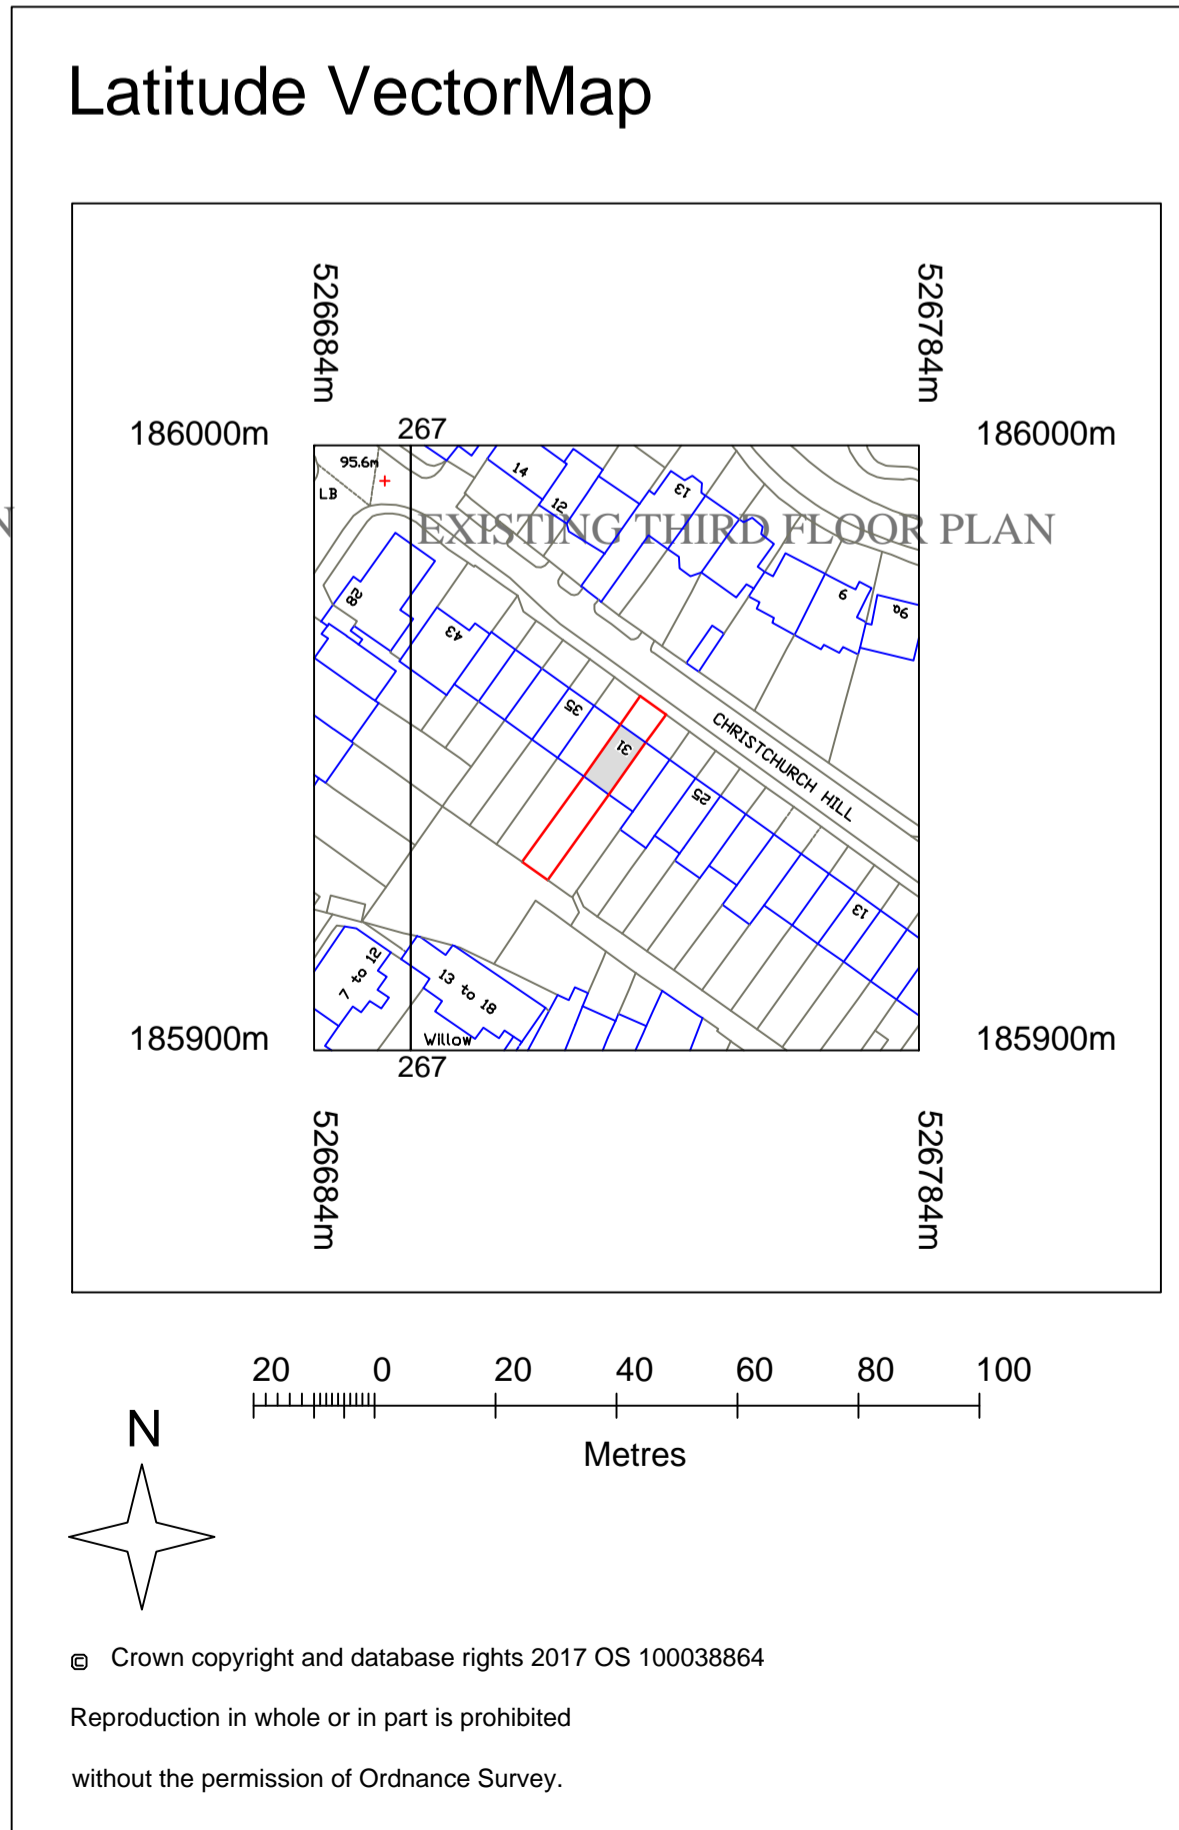

NOTES:
 not scaled from this drawing

anatolitis associates
 28 MANOR ROAD, POTTERS BAR
 HERTFORDSHIRE EN6 1DQ
 TEL: 01707 659357
 FAX: 01707 851059

Client
 D. ROBSON & S DEWIS

Job Title
 31 CHRISTCHURCH HILL
 LONDON NW3 1LA

Drawing Title
 EXISTING PLANS

Scale
 1:50 & 1:1250 @ A1

Date
 AUG 2017

Drawn By
 CTA

Drg. No
 PL554-1

Rev.