
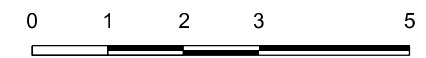
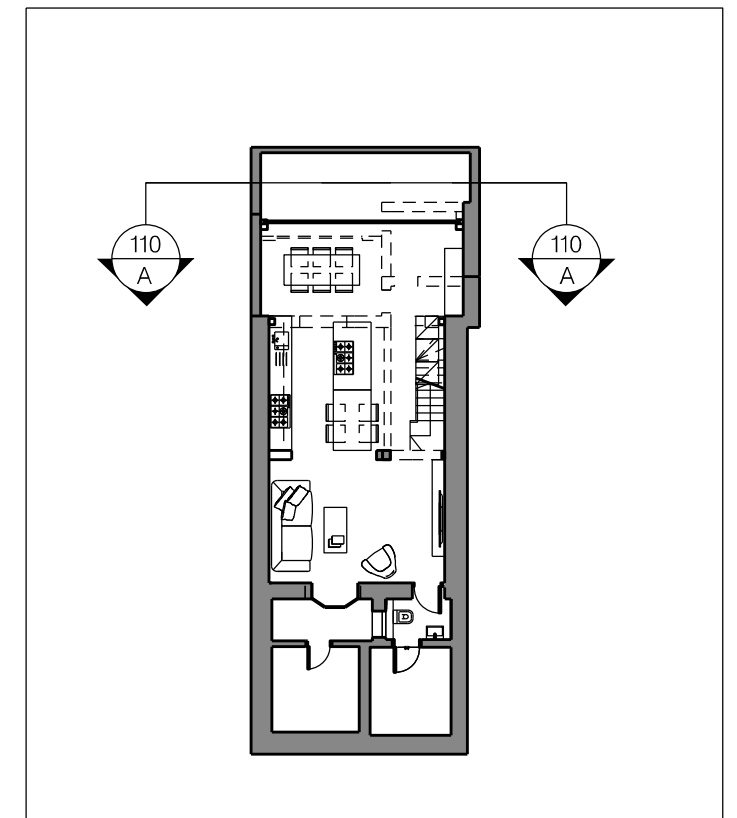


DO NOT SCALE. USE FIGURED DIMENSIONS ONLY
CONFIRM ALL DIMENSIONS AND LEVELS ON SITE

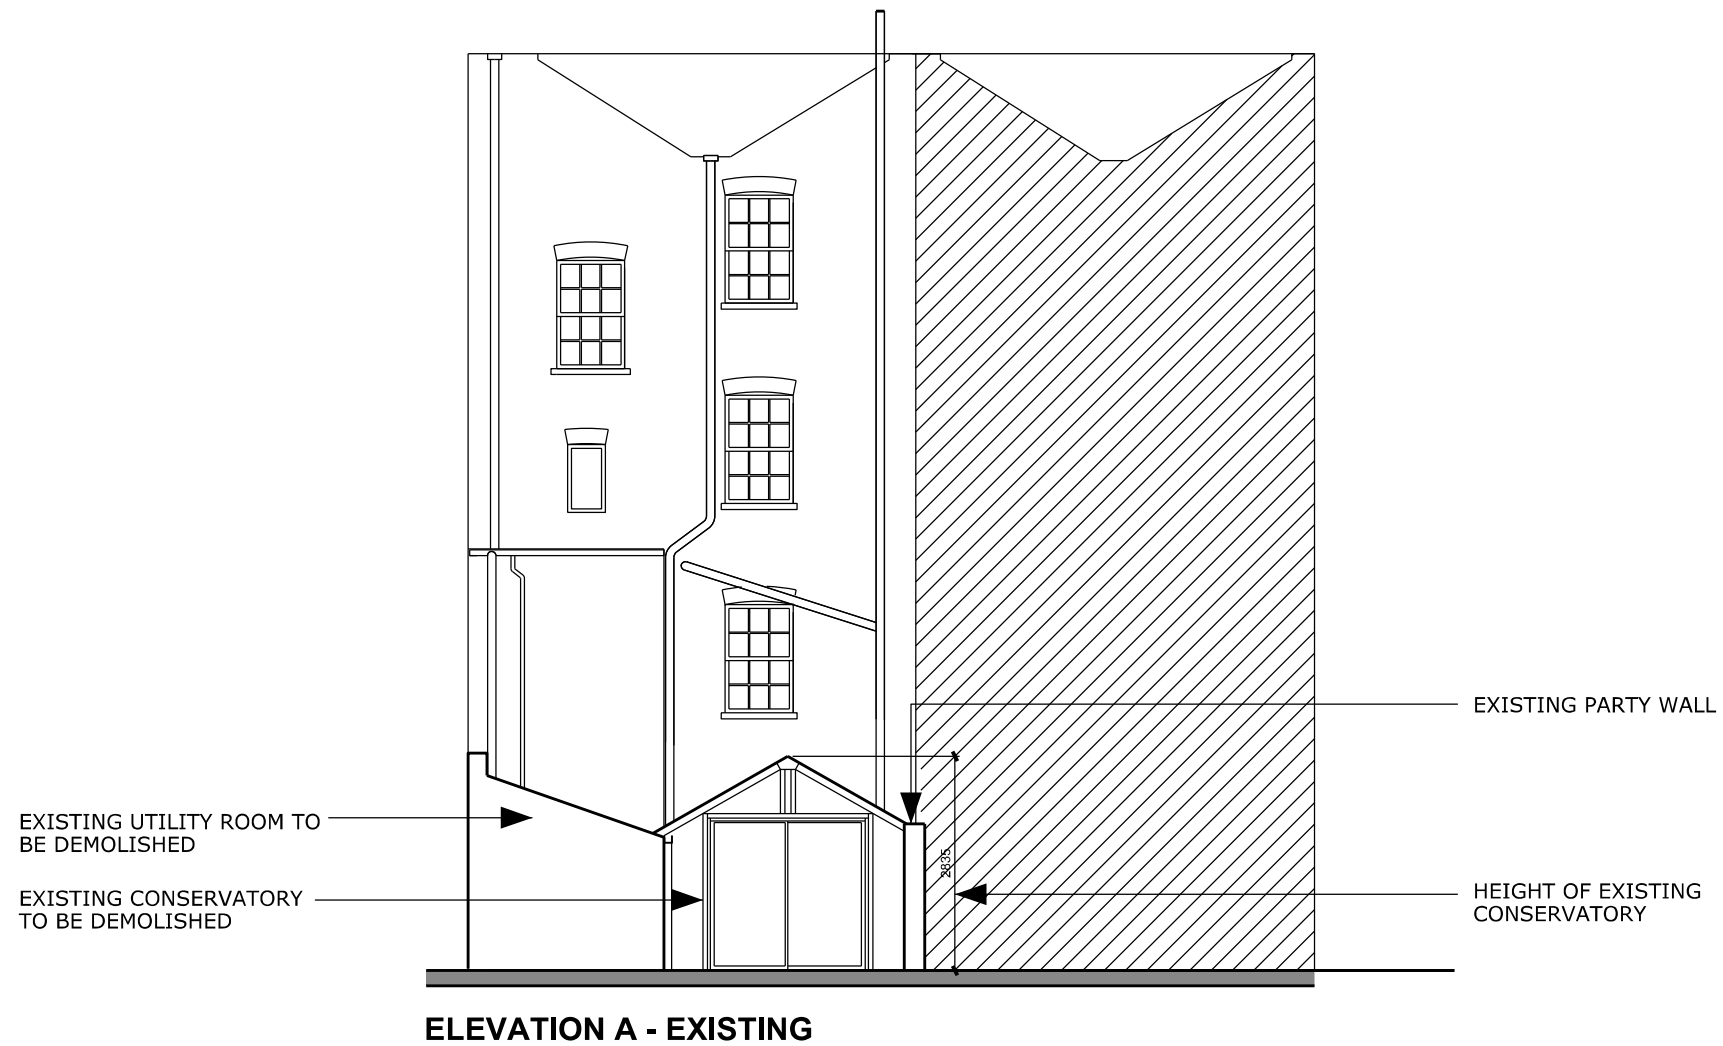

Aikaterini Spetsiou ARB

Status

PLANNING

Project

**1 LUTTON TERRACE -
LOWER GROUND EXTENSION**

Drawing

ELEVATION A - EXISTING

Revision

A

Date of Issue

24.08.17

Scale

1:100@ A3

Drawing number

003_P_110