


COLVILLE PLACE

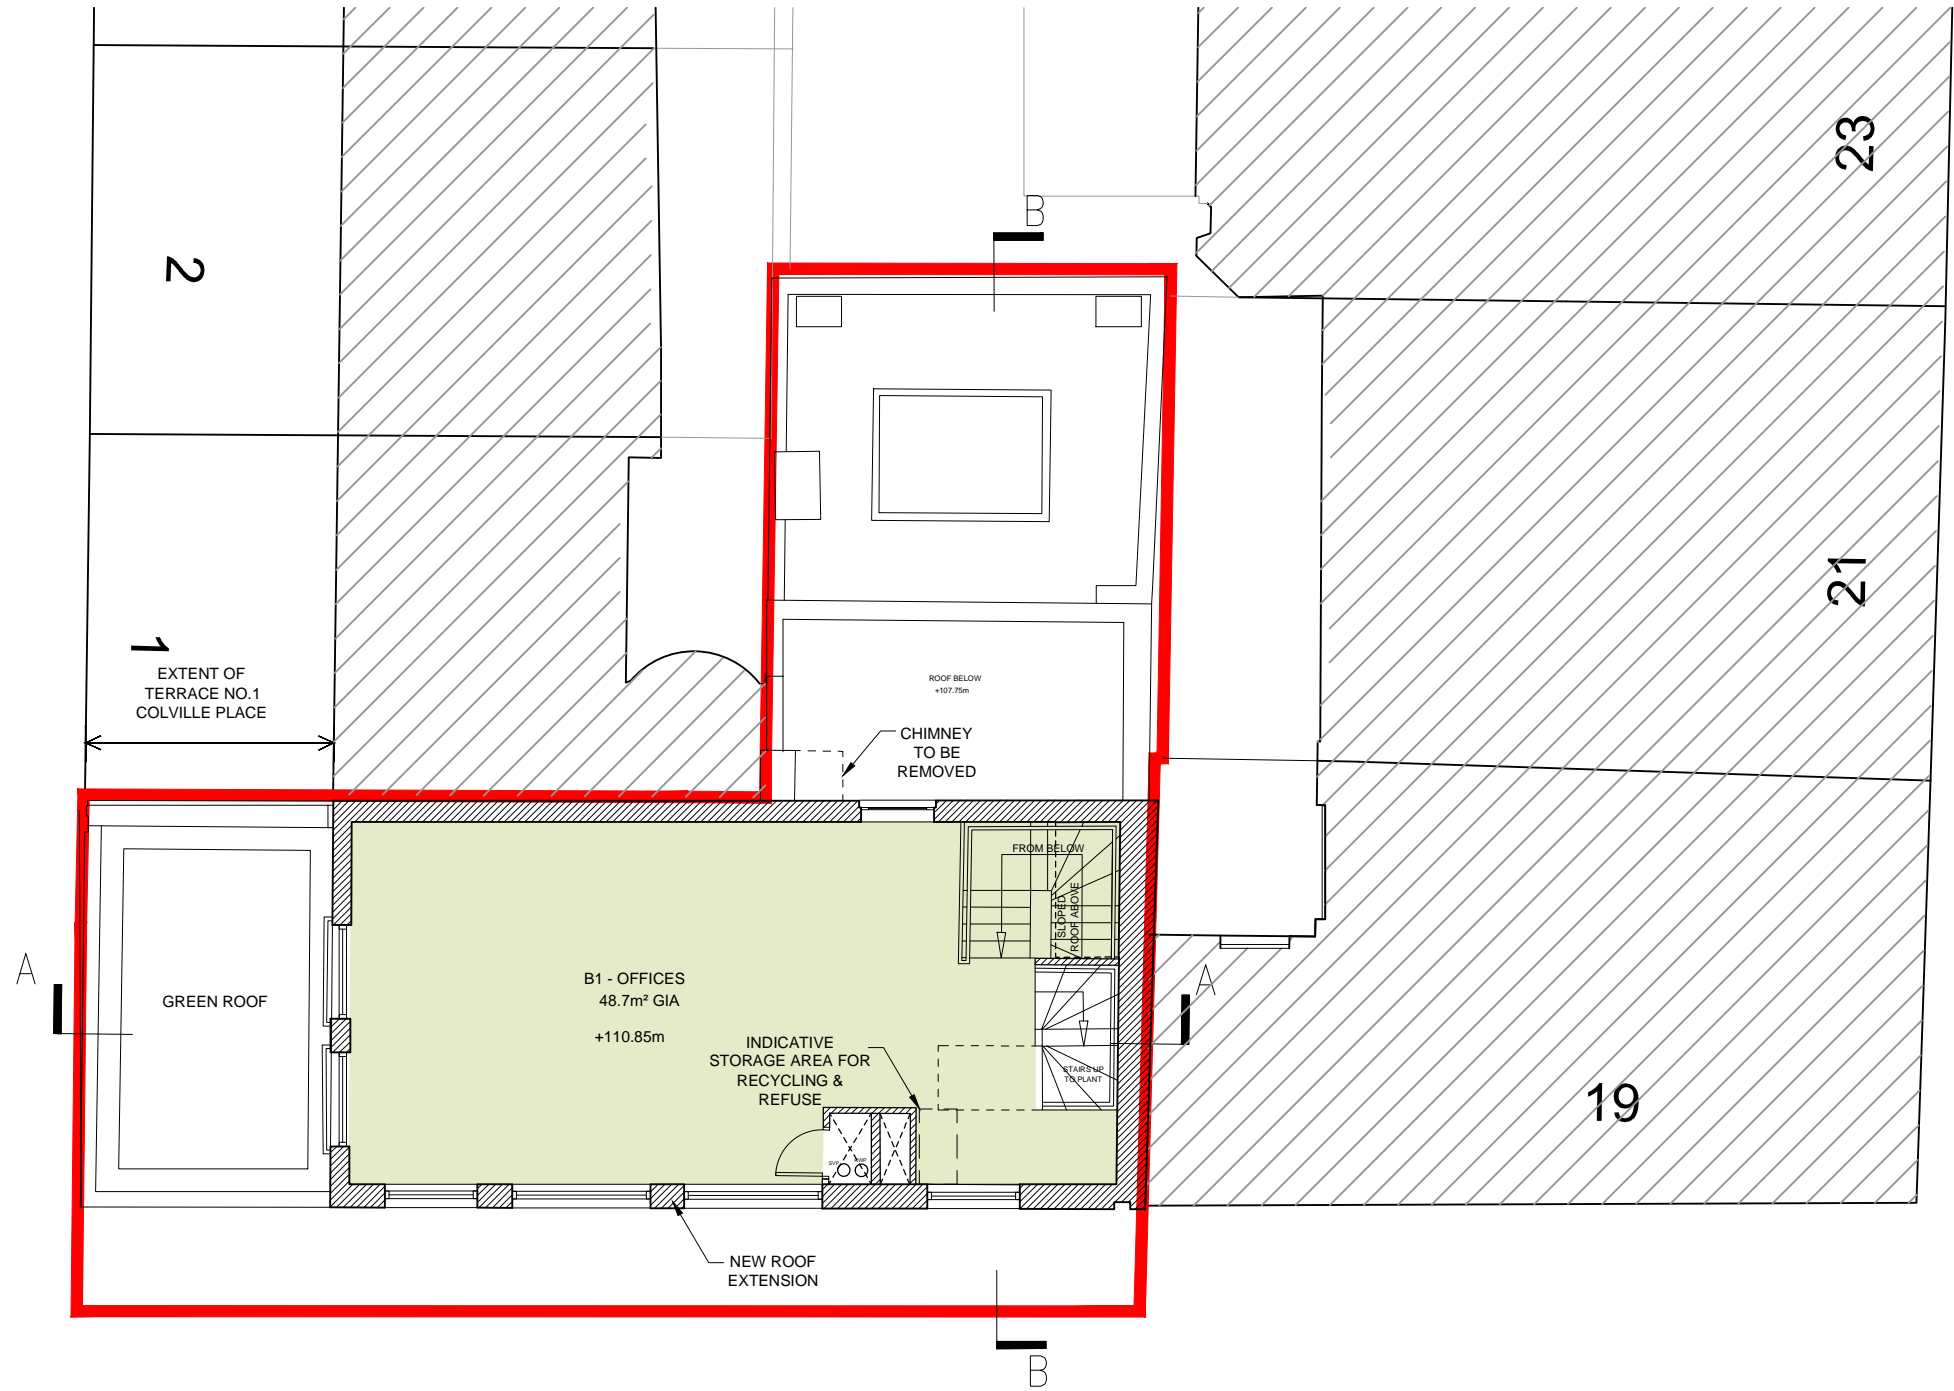

WHITFIELD STREET

REVISIONS

A	11.04.16	PRE-APPLICATION SUBMISSION
B	14.07.16	CUT BACKS TO THIRD AND FOURTH FLOOR
C	25.08.16	STAIRS RE-CONFIGURATION
D	31.08.16	GLAZED SCREEN TO STAIRS
E	21.09.16	DRAFT PLANNING
F	01.11.16	PLANNING
G	19.12.16	PLANTER ADDED TO ENABLE SCREENING
H	27.01.17	PERIMETER RAILING REMOVED & GREEN ROOF ADDED
I	08.03.17	STAIRS TO PLANT AMENDED

REVISIONS

REV	DATE	AMENDMENT

KEY PLAN

SCALE BAR (METRES)



NOTES AND CLARIFICATIONS

PLEASE READ DRAWING IN ACCORDANCE WITH CROSS-REFERENCED SPECIFICATION / SCOPE OF WORKS.  
 ©STAGG ARCHITECTS LIMITED. NO IMPLIED LICENCE EXISTS.  
 THIS DRAWING SHOULD NOT BE USED TO CALCULATE AREAS FOR THE PURPOSES OF VALUATION.  
 SUBJECT TO PLANNING PERMISSION, BUILDING REGULATIONS, STATUTORY UNDERTAKER SEARCHES AND DESIGN DEVELOPMENT.  
 DO NOT SCALE DRAWINGS. DIMENSIONS GOVERN. ALL DIMENSIONS TO BE VERIFIED ON SITE BY CONTRACTOR BEFORE PROCEEDING.  
 ARCHITECT SHALL BE NOTIFIED IN WRITING OF ANY DISCREPANCIES.



**stagg architects**

3rd FLOOR, 44-46 NEW INN YARD, LONDON EC2A 3EY  
 ben@staggarchitects.co.uk  
 www.staggarchitects.co.uk

CLIENT  
 27 - 29 WHITFIELD PROPERTY LTD

PROJECT  
 27 - 29 WHITFIELD STREET  
 LONDON W1T 2SE

DRAWING TITLE  
 PROPOSED THIRD FLOOR

DATE	DRAWN	A1 SCALE	A3 SCALE
24.02.16	MN	1:50	1:100

STATUS	DRAWING NO	REV
PLANNING	51517-P-24	I