


Section CC

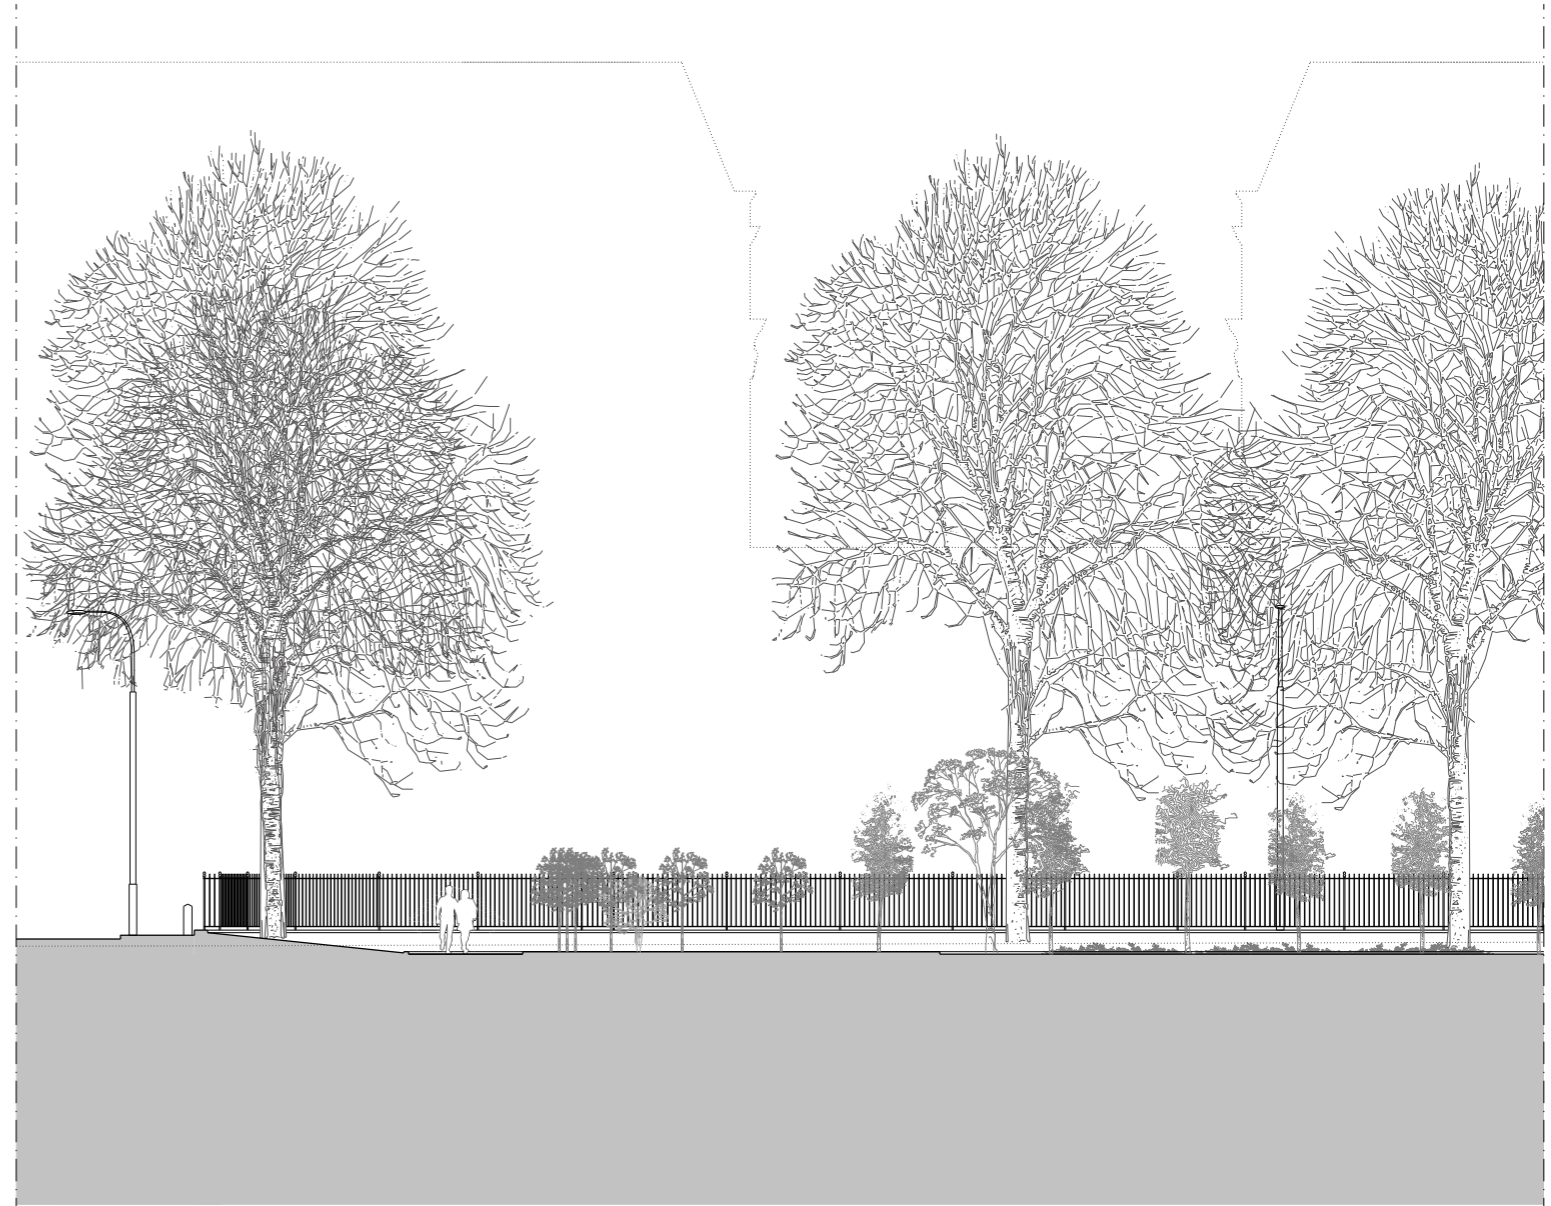

Section DD

0m 2m 10m 20m 40m

Revisions


Rev.	Description	Drawn	Check	Issued to	Date Issued
P1	Planning	CB	LK	LBC	19th June 2017

Notes

© Carmody Groarke Ltd.
 Do not scale from drawings.
 Errors to be reported immediately to the Architect.
 To be read in conjunction with all relevant Architects', Services and Structural Engineers' drawings.
 All existing site, tree and building information has been compiled from different sources.
 All dimensions to be checked on site.

CARMODY GROARKE

62-70 Shorts Gardens
 London, WC2H 9AH
 T + 44 (0) 20 7896 2333
 www.carmodygroarke.com

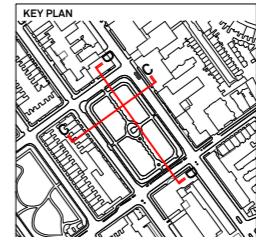

Project	Tavistock Square Memorial	Project No.	178
Client	7/7 Tavistock Square Memorial Trust		
Date	19th June 2017	Drawn	LDC
Scale / Format	1:200 @A3	Checked	LK
CAD Reference	P:\Projects\XX\CAD\sheets	Approved	LK
Drawing Name	Existing Sections	Drawing No.	178_X_30_03

P1