


Foundation Plan, Section & Detail
NOT FOR CONSTRUCTION

Pile Notes:


- Pile Design Working Load: All piles 75kN
- All piles to be sleeved through dessicated ground or designed for negative skin friction.
- Pile heights vary to suit slope of ground and slab
- Pile locations to be probed and any tree roots to be advised to the Engineer who may relocate piles and adjust slab reinforcement.

Concrete Notes:


- Concrete to be RC40
- Cover:
 Top = 30mm
 Bottom & Sides = 50mm
- Min lap 40 times smallest bar diameter

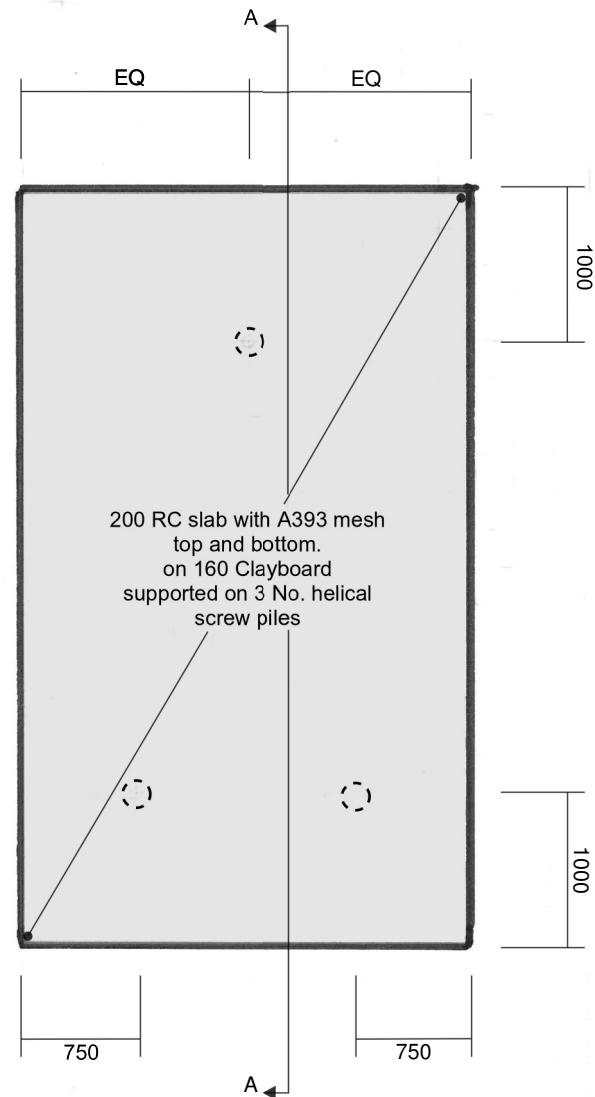

Plan (1:50 @ A3)

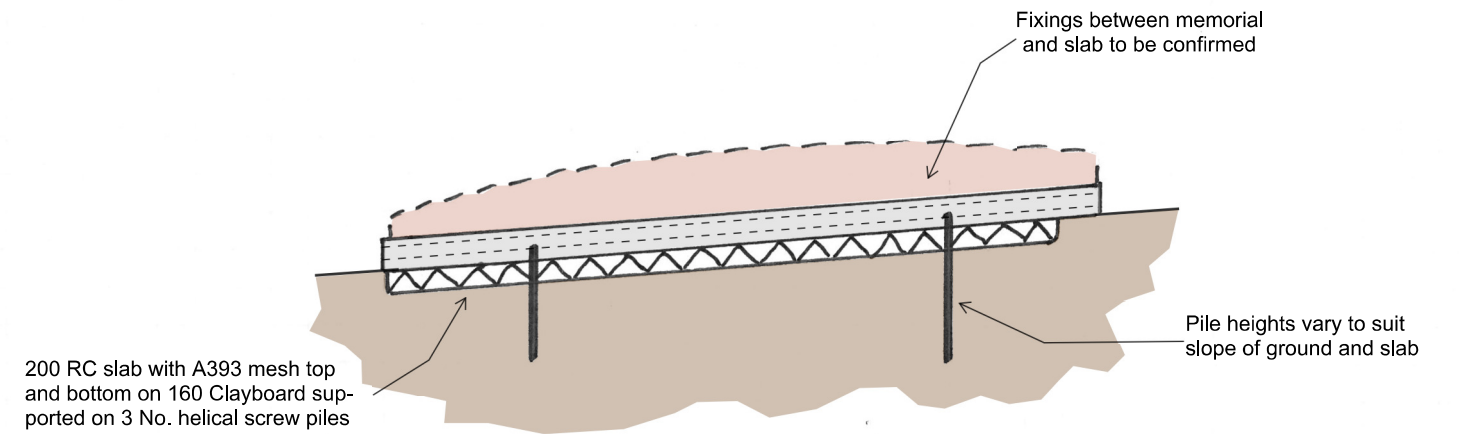

Section A-A (1:50 @ A3)

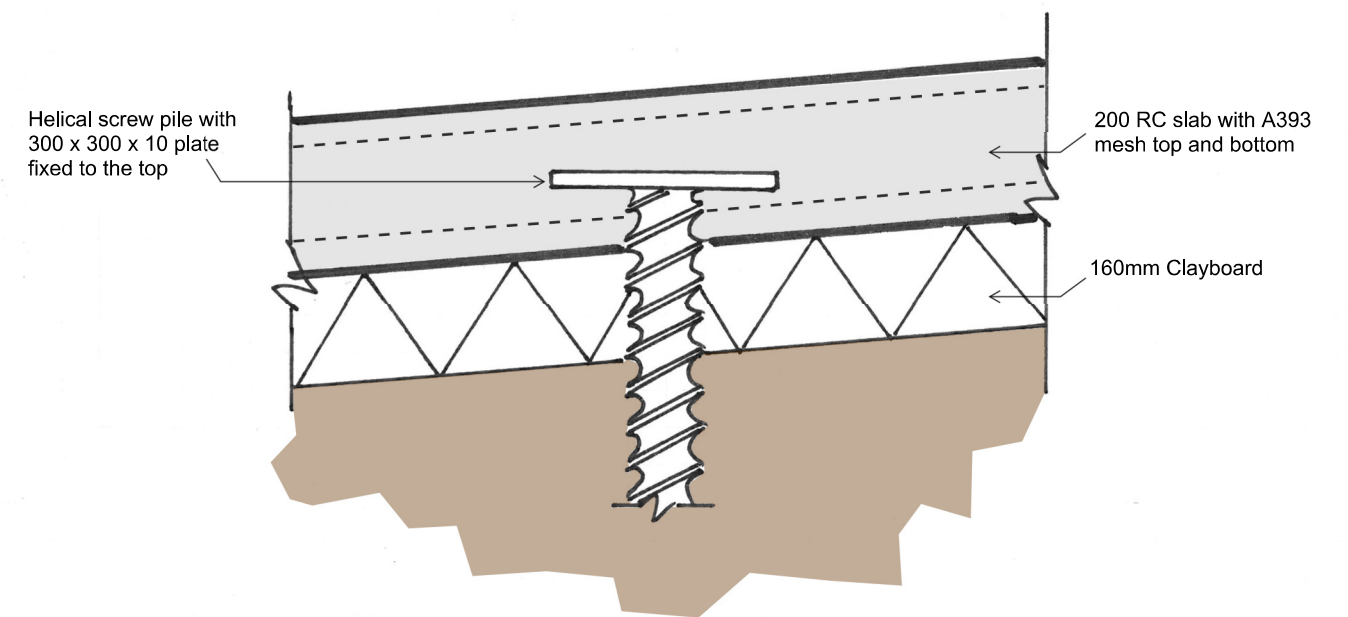

Pile Cap Detail (1:10 @ A3)