





Section DD

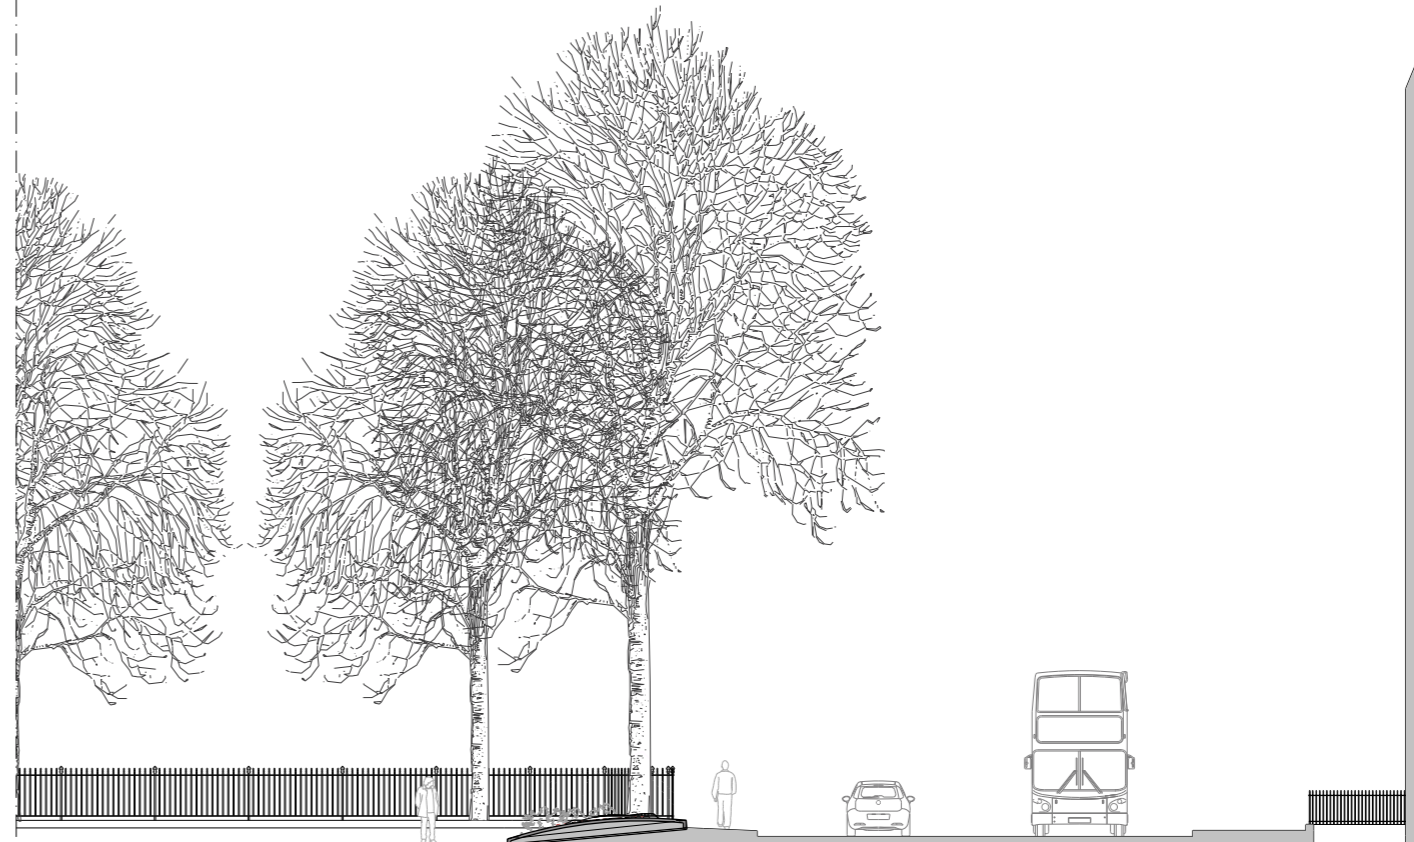

Section EE

 

Revisions				
Rev.	Description	Drawn	Check	Issued to
P1	Planning	CB	LK	LBC

Notes

© Carmody Groarke Ltd.

Do not scale from drawings.

Errors to be reported immediately to the Architect.


To be read in conjunction with all relevant Architects', Services and Structural Engineers' drawings.

All existing site, tree and building information has been compiled from different sources.

All dimensions to be checked on site.

CARMODY GROARKE

62-70 Shorts Gardens
London, WC2H 9AH
T + 44 (0) 20 7836 2333
www.carmodygroarke.com

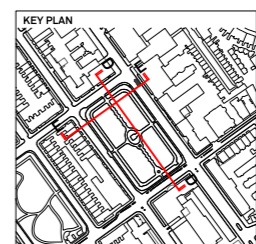

Project	Tavistock Square Memorial	Project No.	178
Client	7/7 Tavistock Square Memorial Trust	Issue	P1
Date	19th June 2017	Drawn	JH
Scale / Format	1:200 @A3	Checked	LK
CAD Reference	P:\Projects\XXCAD\sheets	Approved	LK
Drawing Name	Proposed Sections DD and EE	Drawing No.	178_P_30_01