


Notes
 Do not scale from drawing unless for planning purposes.
 All dimensions to be checked on site.
 All levels to be checked on site.
 All setting out must be checked on site.
 This drawing is copyright WhitemanDesign.
 This drawing must not be used onsite unless 'Issued for Construction'.



LOCATION PLAN

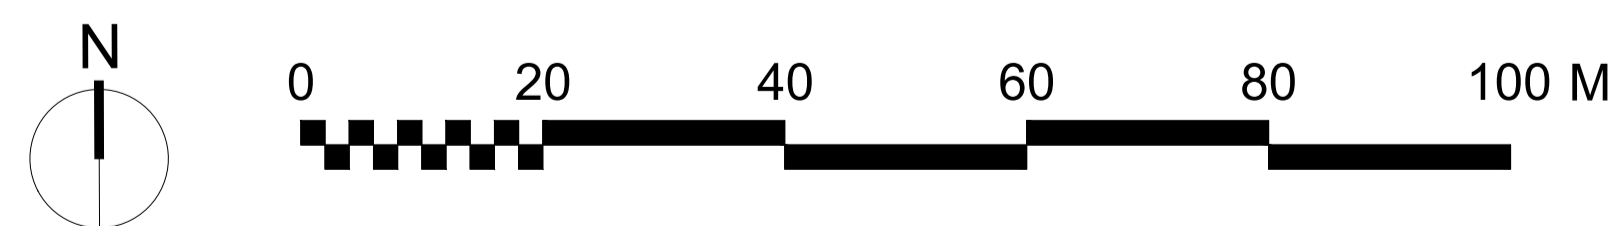

Rev	Date	Description
-----	------	-------------

Project
 151-153 St Pancras Way, Camden

Client
 151-153 St Pancras Way Ltd

Date
 20/02/16

Scale
 1 : 1250 at A3
 1 : 625 at A1

Drawing Title
 Location Plan

Drawn
 LW

Checked

Approved

Drawing Status
 For Planning

Project	View	Drawing No.	Rev
0066	P	001	

2A Cadogan Road
 Surbiton, KT6 4DL
 Telephone
 +44 (0)7792337613

lee@whitemandesign.com
 www.whitemandesign.com

WhitemanDesign