



NOTES

DO NOT SCALE FROM THIS DRAWING EXCEPT FOR THE PURPOSES OF PLANNING AND BUILDING REGULATIONS. ALL DIMENSIONS TO BE CHECKED ON SITE.

SECTION A-A

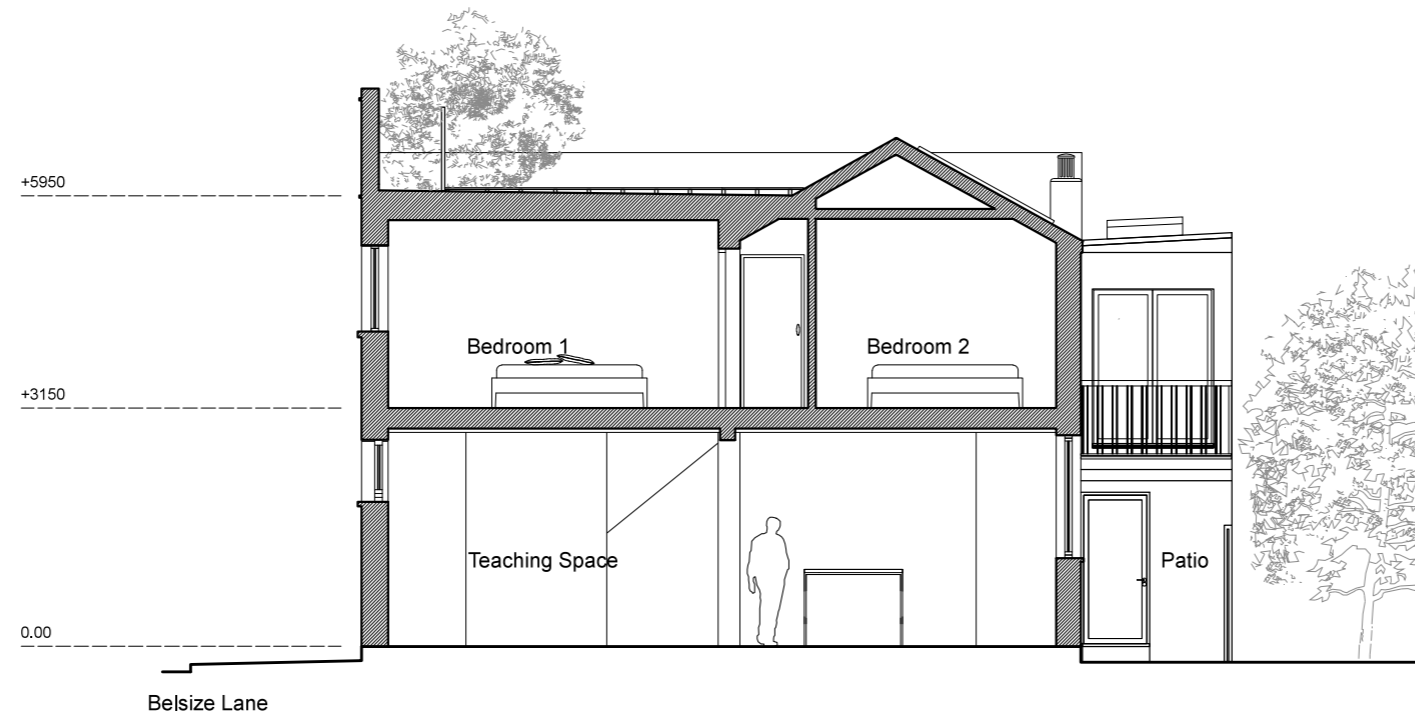

SECTION B-B

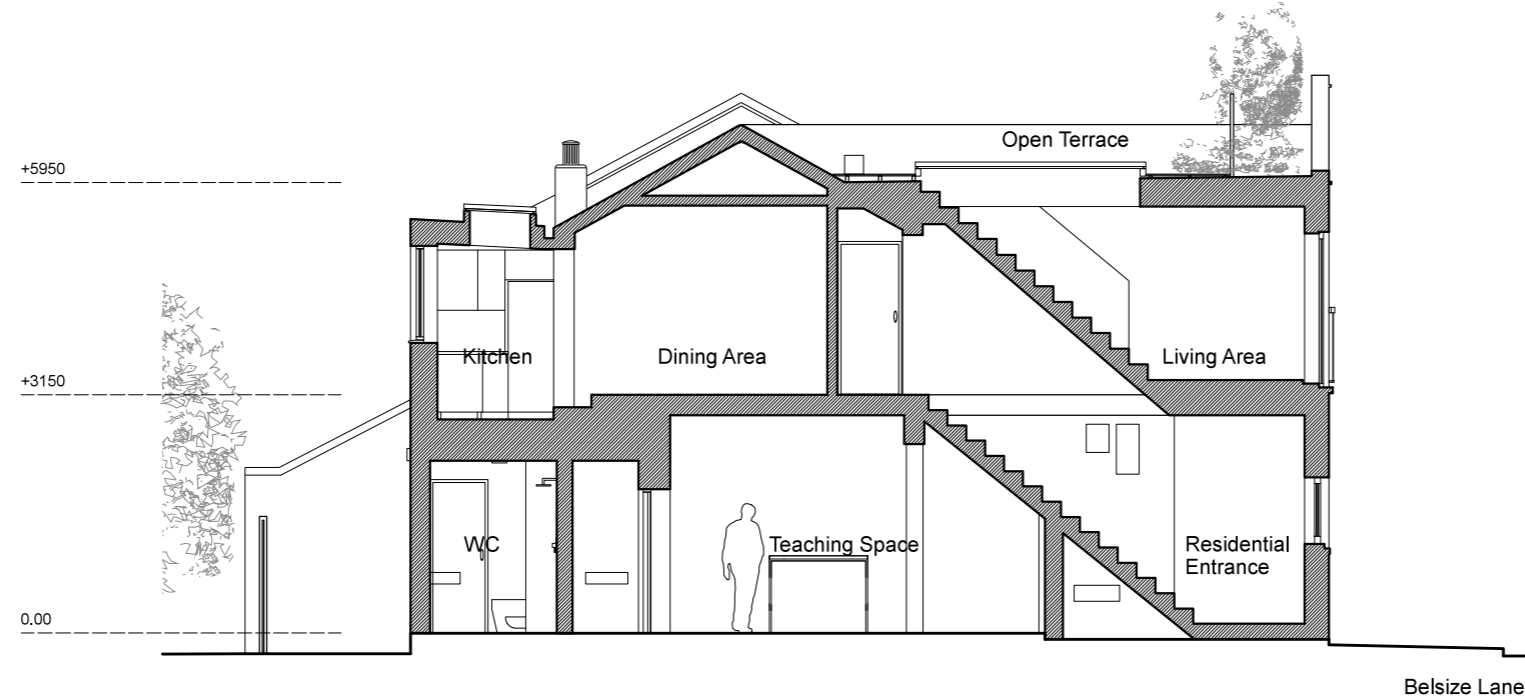

REVISION:

PROJECT TITLE

67 BELSIZE LANE

AURAA
STUDIO

www.auraa.studio

info@auraa.studio

1A Chalk Farm Parade

London NW3 2BN

TITLE

SECTIONS A-A AND B-B
AS EXISTING

DATE

28.08.2017

SCALE

1/100 @ A3

DRAWN

LC / RL

STATUS

INFORMATION

DRG No

1736_EX_200

REV: