


NOTE
 This drawing has been prepared from historical information that cannot be guaranteed accurate. Responsibility is not accepted for errors made by others in scaling from this drawing. All construction information should be taken from figured dimensions only. All dimensions should be checked on site prior to the manufacture of any components.

HATCHING



Floor Net Area: 129.2m² /1391ft²
 Floor Gross Area: 146.6m² /1578ft²

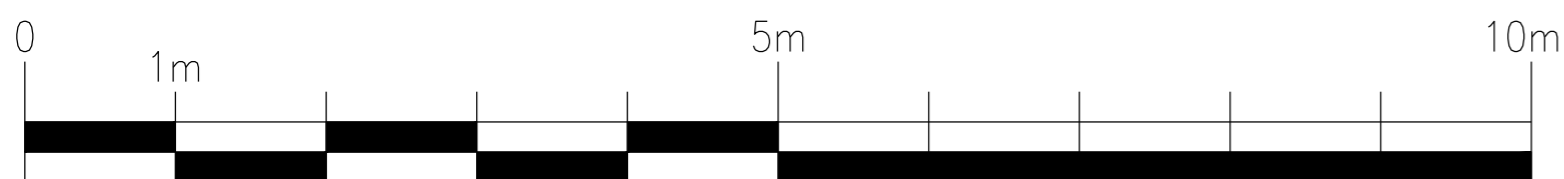

REV | DRAW | CHECKED | NOTES

STYLES&WOOD LTD
 99 Charterhouse Street
 London EC1M 6HR
 t: +44 (0)20 7014 0400
 www.stylesandwood.co.uk

Project
TOTTENHAM COURT ROAD
 154-155 TOTTENHAM COURT ROAD
 W1T 7NG
 LONDON
 PIM No.XXXXX

Drawing Title
**BASEMENT FLOOR LAYOUT
 EXISTING
 ACQUISITION 2017**

Branch Sort Code XX-XX-XX	Branch ID XX	Supplier Project No D0881	Date 27/03/2017
Scale 1:50@A2	Drawn ICT	Checked JoC	Revision -

Drg.No D0881_001

Architectural Practice: S&WDesign