


01 PROPOSED LOWER GROUND FLOOR PLAN
scale 1:50

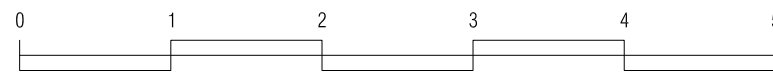


Meters


PLANININ 3 rev A
 project
 16 MARSDEN STREET
 NW5 3HD
 drawing
 PROPC SEC C C
 L
 number
 369-10 -P 01.07.2014
 scale
 1:50@A3 Revision
 rev A

BRIAN O'REILLY ARCHITECTS
 31 Oval Road LONDON NW1 7EA
 Tel: +44 (0)20 7267 1164
 www.brianoreillyarchitects.com
 mail@brianoreillyarchitects.com

C

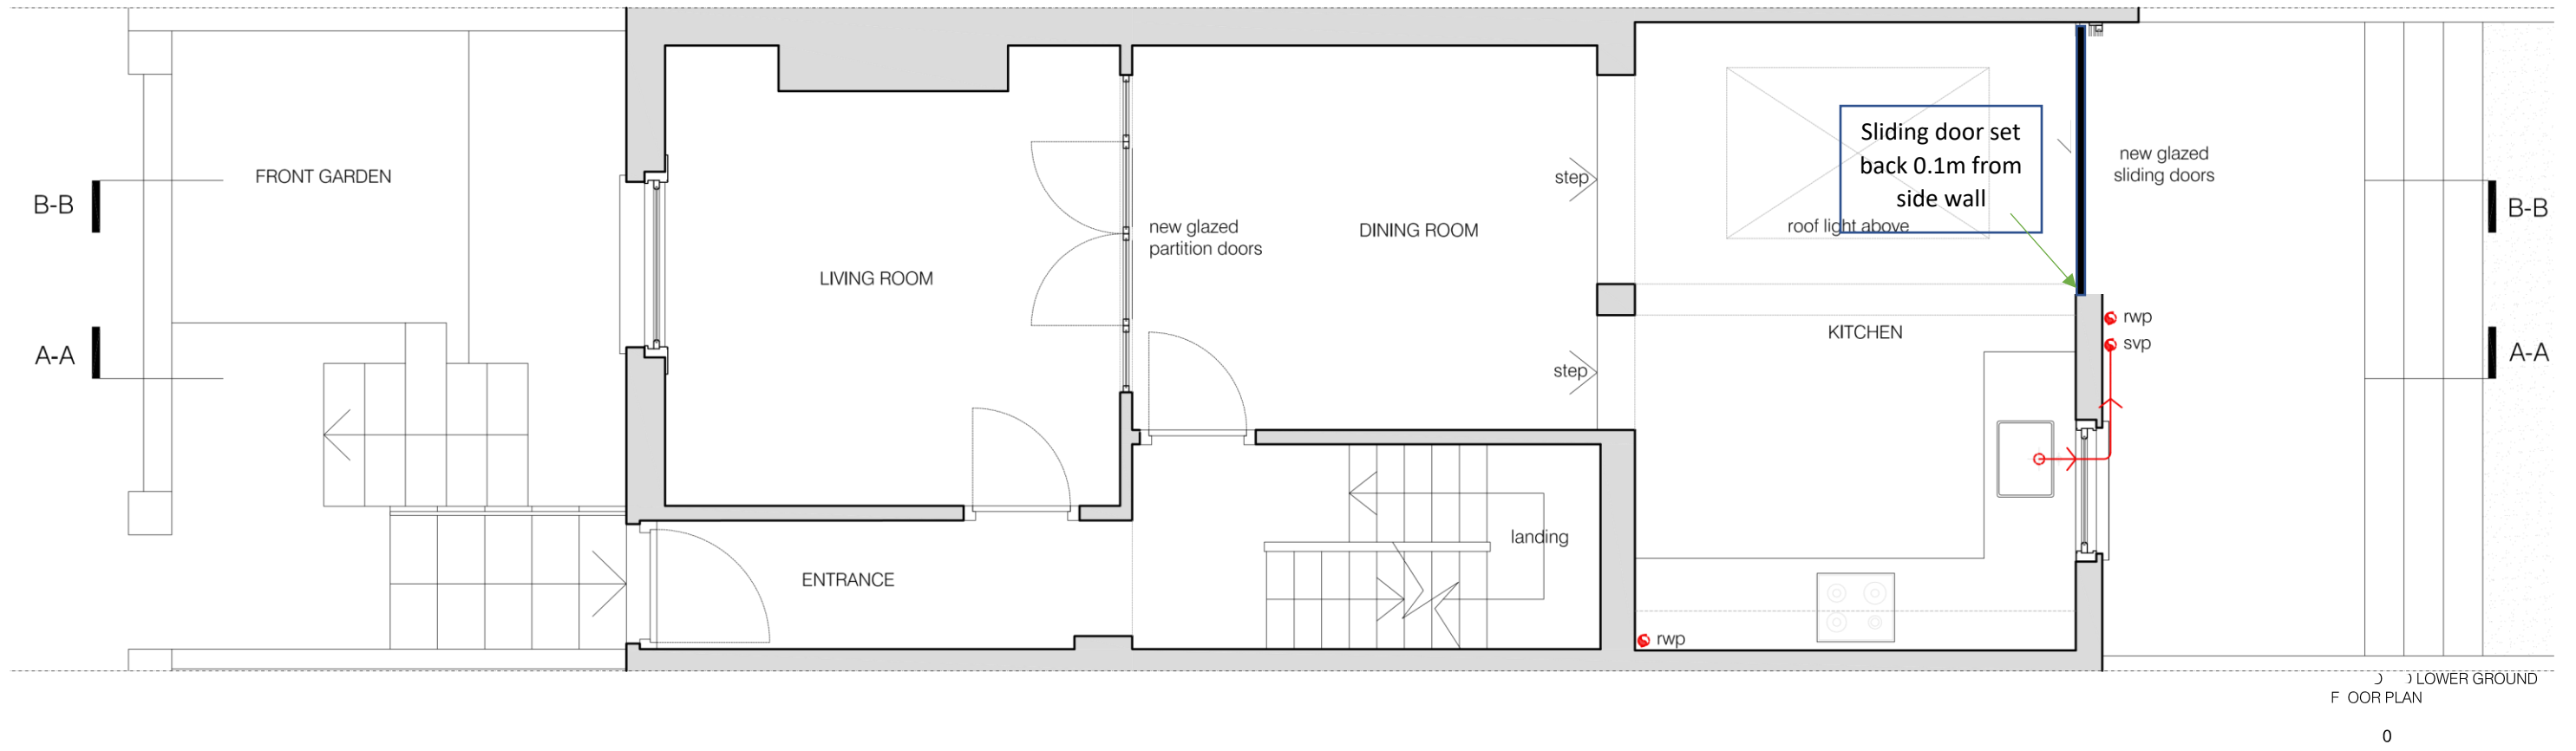


01 PROPOSED GROUND FLOOR PLAN
scale 1:50

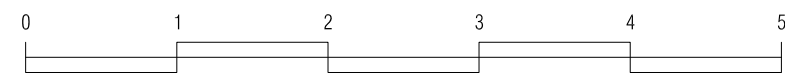

Meters

PLANNING rev A
 project
 16 MARSDEN STREET
 NW5 3HD
 drawing
 PROPC SEC PLAN
 number
 369-10 -P
 scale
 1:50@A3
 date
 01.07.2014
 Revision
 rev A
 BRIAN O'REILLY ARCHITECTS
 31 Oval Road LONDON NW1 7EA
 Tel: +44 (0)20 7267 1164
 www.brianoreillyarchitects.com
 mail@brianoreillyarchitects.com

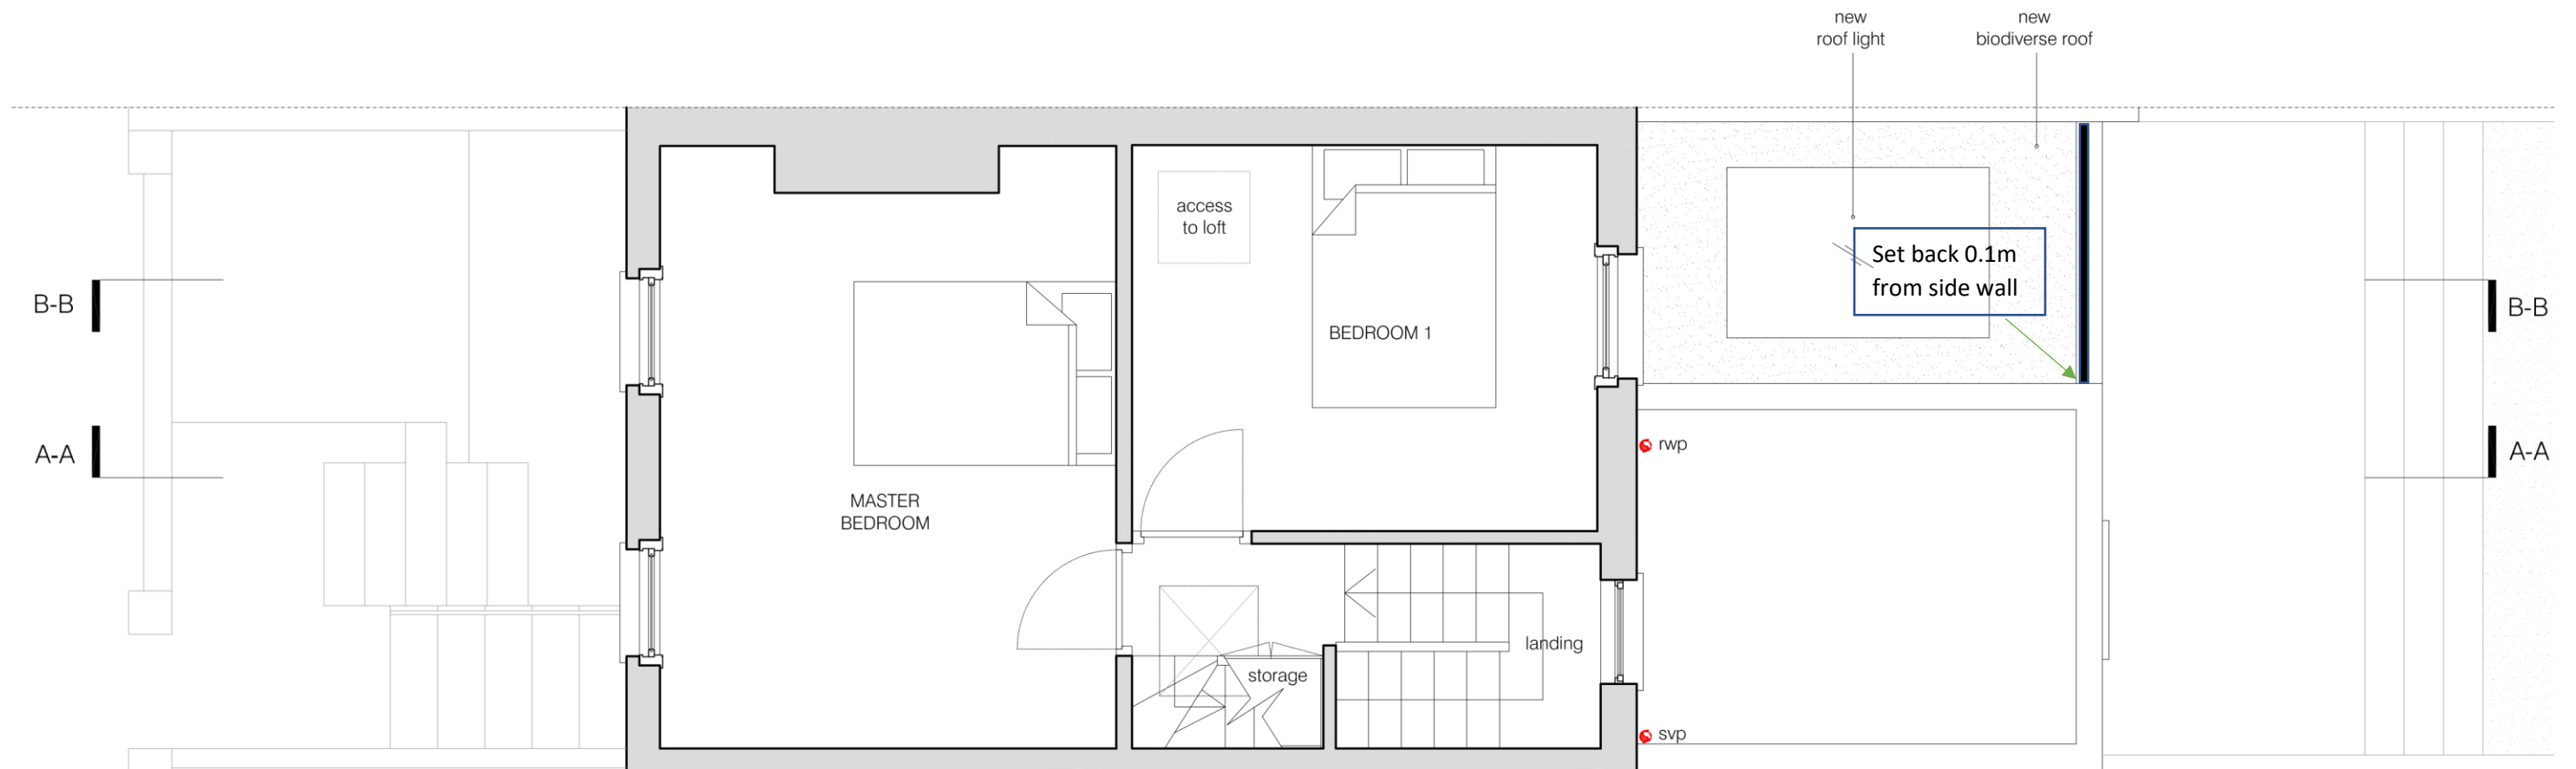

01 PROPOSED FIRST FLOOR PLAN
scale 1:50



Meters

PLANNING rev A

project
16 MARSDEN STREET
NW5 3HD

drawing
PROPC SEC 'S L ' PLAN

number
369-10 -P

date
01.07.2014


scale
1:50@A3

Revision
rev A

BRIAN O'REILLY ARCHITECTS

31 Oval Road LONDON NW1 7EA
Tel: +44 (0)20 7267 1164
www.brianoreillyarchitects.com
mail@brianoreillyarchitects.com

01 PROPOSED
scale 1:50

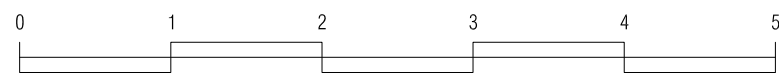

Meters

PLANNING rev A


project
16 MARSDEN STREET
NW5 3HD

drawing
PROPC SEC ' ' C
PLAN


number	date
369-10 -P	01.07.2014
scale	Revision
1:50@A3	rev A

BRIAN O'REILLY ARCHITECTS

31 Oval Road LONDON NW1 7EA
Tel: +44 (0)20 7267 1164
www.brianoreillyarchitects.com
mail@brianoreillyarchitects.com

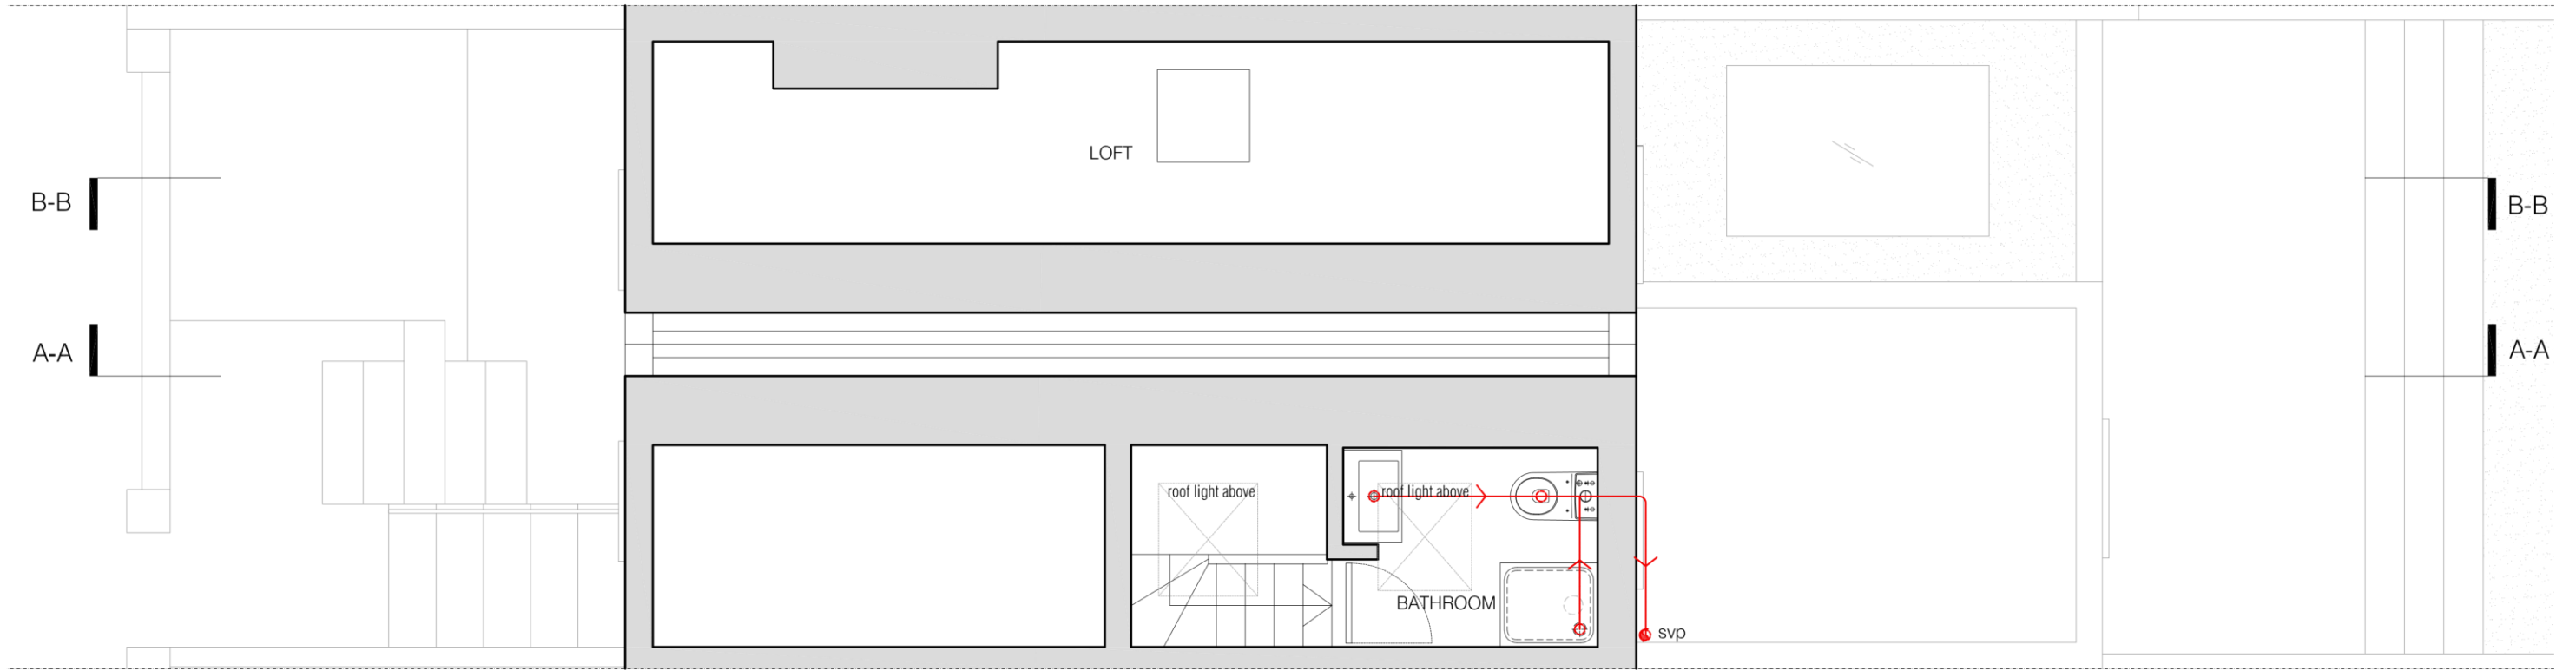

01 PROPOSED TOP FLOOR PLAN
scale 1:50

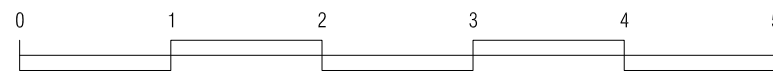

Meters

PLANNING rev A

project
16 MARSDEN STREET
NW5 3HD


drawing
PROPOSED C
PLAN

number	date
369-10 -P	01.07.2014
scale	Revision
1:50@A3	rev A

BRIAN O'REILLY ARCHITECTS

31 Oval Road LONDON NW1 7EA
Tel: +44 (0)20 7267 1164
www.brianoreillyarchitects.com
mail@brianoreillyarchitects.com

TOP FLOOR

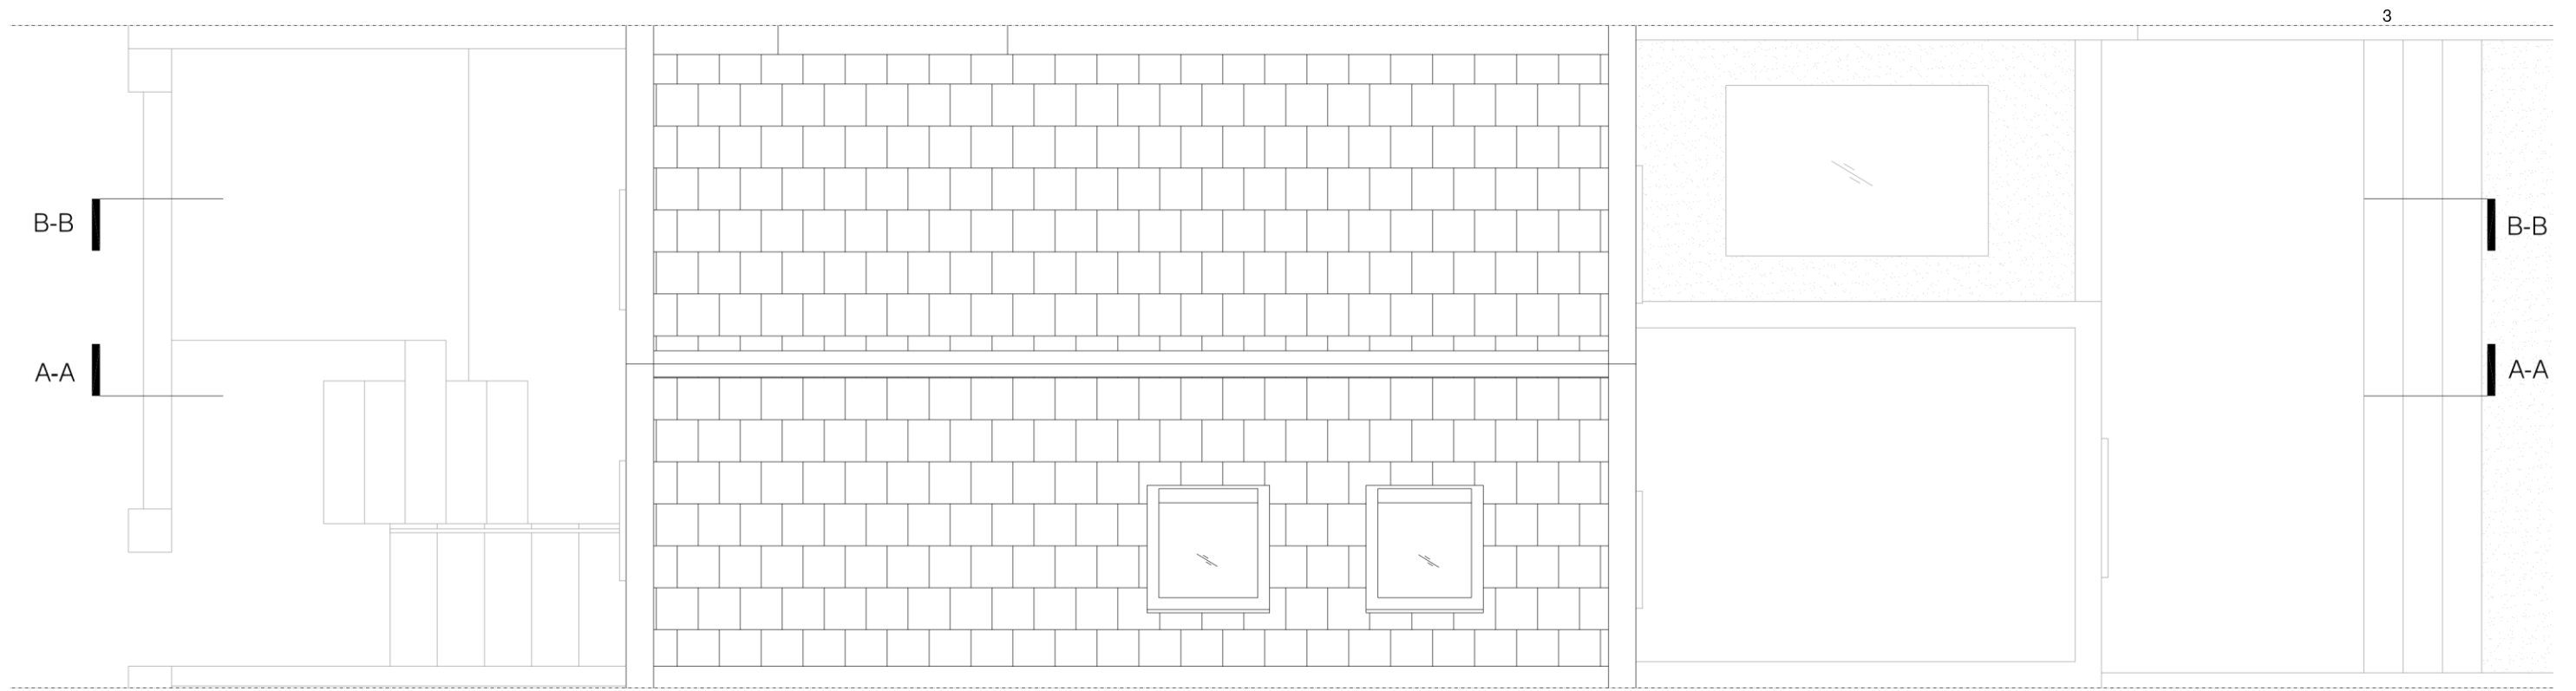

01 PROPOSED ROOF PLAN
scale 1:50

PLANNIN 3 rev A

project
16 MARSDEN STREET
NW5 3HD

drawing
PROPOSED 1C /

number	date
369- 0 -P	01.07.2014
scale	Revision
1:50@A3	rev A

BRIAN O'REILLY ARCHITECTS

31 Oval Road LONDON NW1 7EA
Tel: +44 (0)20 7267 1184
www.brianoreillyarchitects.com
mail@brianoreillyarchitects.com

C
project

FOOF P AN

4-

01 PROPOSED
scale 1:50



Meters

PLANNIN 3 rev A

project
16 MARSDEN STREET
NW5 3HD

drawing
PROPOSED ICC L I


number	date
369-10 P	01.07.2014
scale	Revision
1:50@A3	rev A

BRIAN O'REILLY ARCHITECTS

31 Oval Road LONDON NW1 7EA
Tel: +44 (0)20 7267 1164
www.brianoreillyarchitects.com
mail@brianoreillyarchitects.com



01 PROPOSED FRONT ELEVATION
scale 1:50

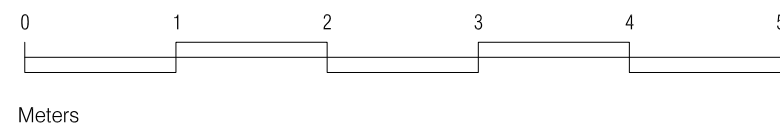

PLANNING rev A
project
16 MARSDEN STREET
NW5 3HD
drawing
PROPOSED KC /


number 369- 0 -P date 01.07.2014
scale 1:50@A3 Revision rev A

BRIAN O'REILLY ARCHITECTS
31 Oval Road LONDON NW1 7EA
Tel: +44 (0)20 7267 1164
www.brianoreillyarchitects.com
mail@brianoreillyarchitects.com

FFONT ELEVATION

2 0

01 PROPOSED
scale 1:50

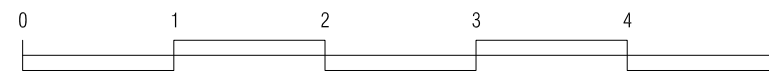

Meters

PLANNIN 3 rev A


project
16 MARSDEN STREET
NW5 3HD

drawing
PROPOSED ICC L I


number	date
369-10 P	01.07.2014
scale	Revision
1:50@A3	rev A

BRIAN O'REILLY ARCHITECTS

31 Oval Road LONDON NW1 7EA
Tel: +44 (0)20 7267 1164
www.brianoreillyarchitects.com
mail@brianoreillyarchitects.com

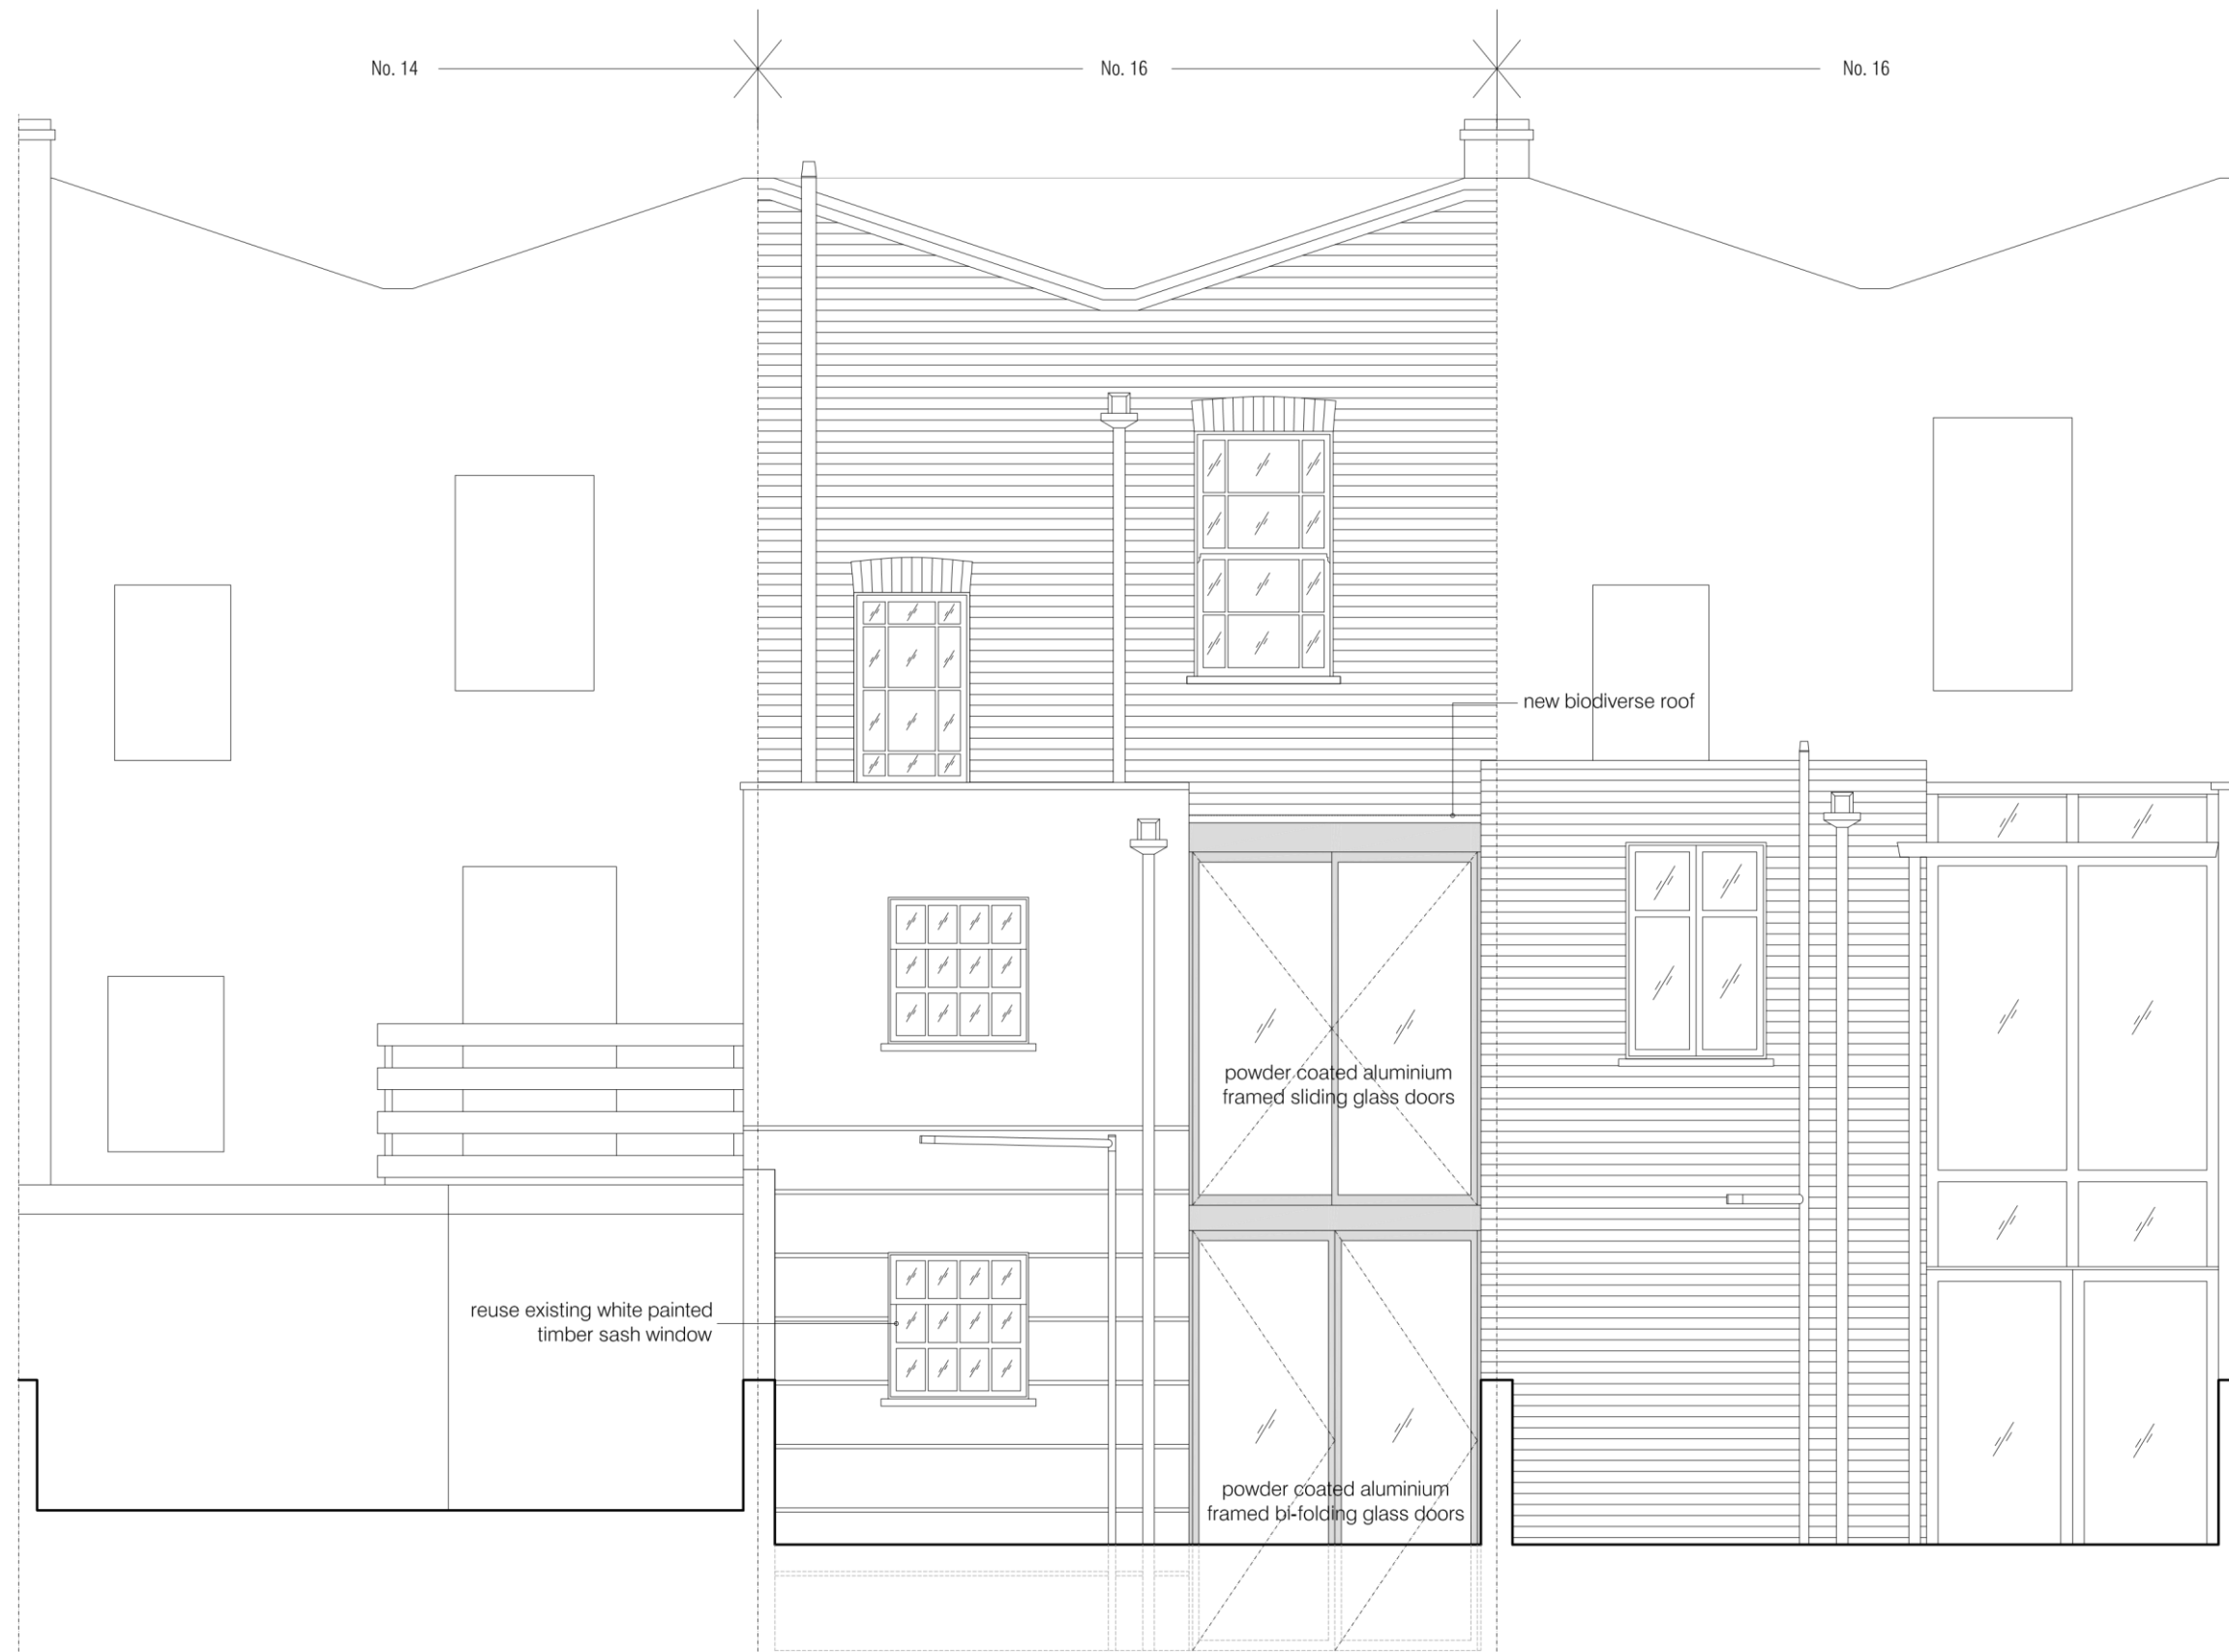

01 PROPOSED REAR ELEVATION
scale 1:50

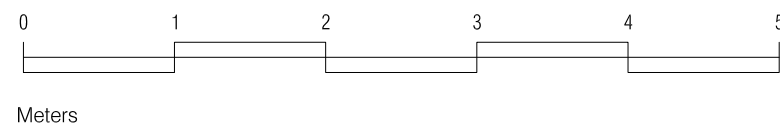

PLANNIN 3 rev A
project
16 MARSDEN STREET
NW5 3HD
drawing
PROPC SEC IE ' L /

number	date
369- 0 -P	01.07.2014
scale	Revision
1:50@A3	rev A

BRIAN O'REILLY ARCHITECTS
31 Oval Road LONDON NW1 7EA
Tel: +44 (0)20 7267 1164
www.brianoreillyarchitects.com
mail@brianoreillyarchitects.com

J J F ARE EVATION

2 1

01 PROPOSED
scale 1:50

PLANNIN 3 rev A

project
16 MARSDEN STREET
NW5 3HD

drawing
PROPC SEE EC


number	date
369- 0 -P	01.07.2014
scale	Revision
1:50@A3	rev A

BRIAN O'REILLY ARCHITECTS

31 Oval Road LONDON NW1 7EA
Tel: +44 (0)20 7267 1164
www.brianoreillyarchitects.com
mail@brianoreillyarchitects.com




01 PROPOSED SECTION A-A
scale 1:50

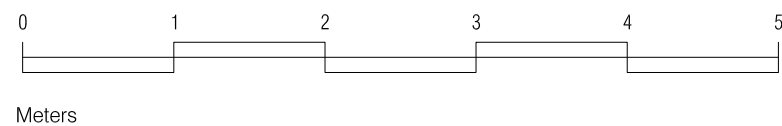

PLANNING rev A
project
16 MARSDEN STREET
NW5 3HD
drawing
PROPC SEC EC

number	date
369- 0 -P	01.07.2014
scale	Revision
1:50@A3	rev A

BRIAN O'REILLY ARCHITECTS
31 Oval Road LONDON NW1 7EA
Tel: +44 (0)20 7267 1164
www.brianoreillyarchitects.com
mail@brianoreillyarchitects.com

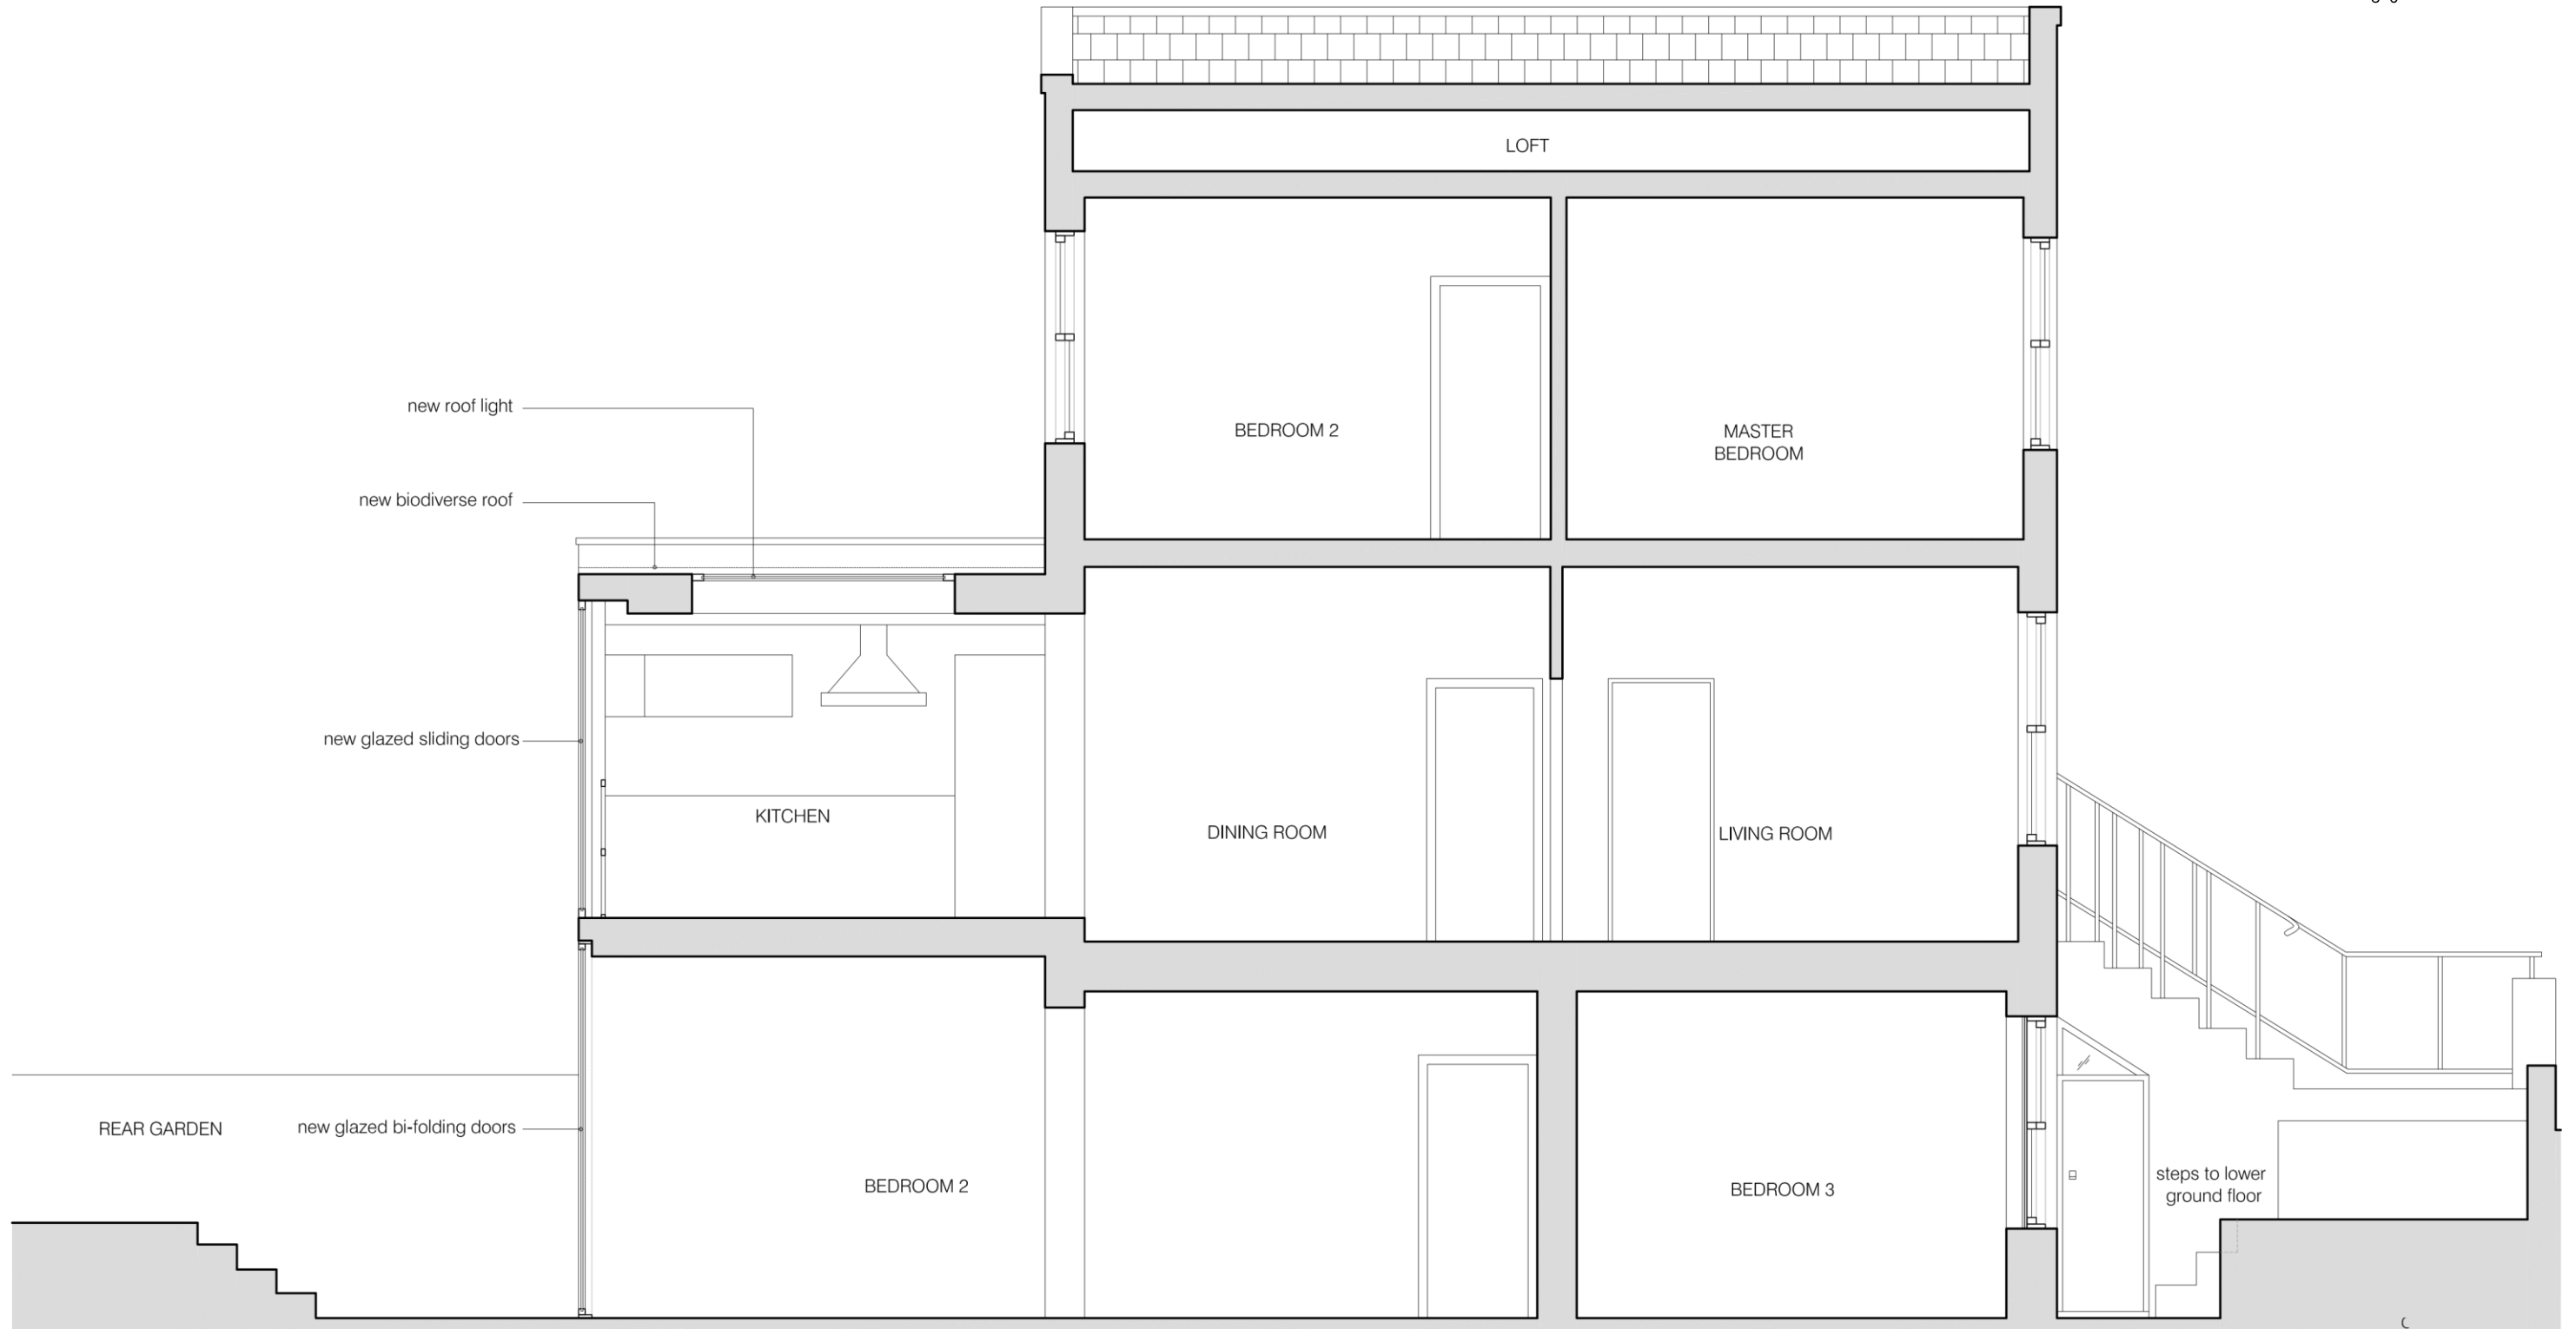

01 PROPOSED SECTION B-B
scale 1:50



Meters

PLANNING rev A

project
16 MARSDEN STREET
NW5 3HD

drawing
PROPC SEE EC

number	date
369- 0 -P	01.07.2014
scale	Revision
1:50@A3	rev A

BRIAN O'REILLY ARCHITECTS

31 Oval Road LONDON NW1 7EA
Tel: +44 (0)20 7267 1164
www.brianoreillyarchitects.com
mail@brianoreillyarchitects.com

JUNCTION B-B

3 1

01 PROPOSED
scale 1:50

PLANNING rev A

project
16 MARSDEN STREET
NW5 3HD

drawing
PROPC SEE EC

number	date
369- 0 -P	01.07.2014
scale	Revision
1:50@A3	rev A

BRIAN O'REILLY ARCHITECTS

31 Oval Road LONDON NW1 7EA
Tel: +44 (0)20 7267 1164
www.brianoreillyarchitects.com
mail@brianoreillyarchitects.com