




1 Existing Section A-A
Scale: 1:50 @ A1 & 1:100 @ A3

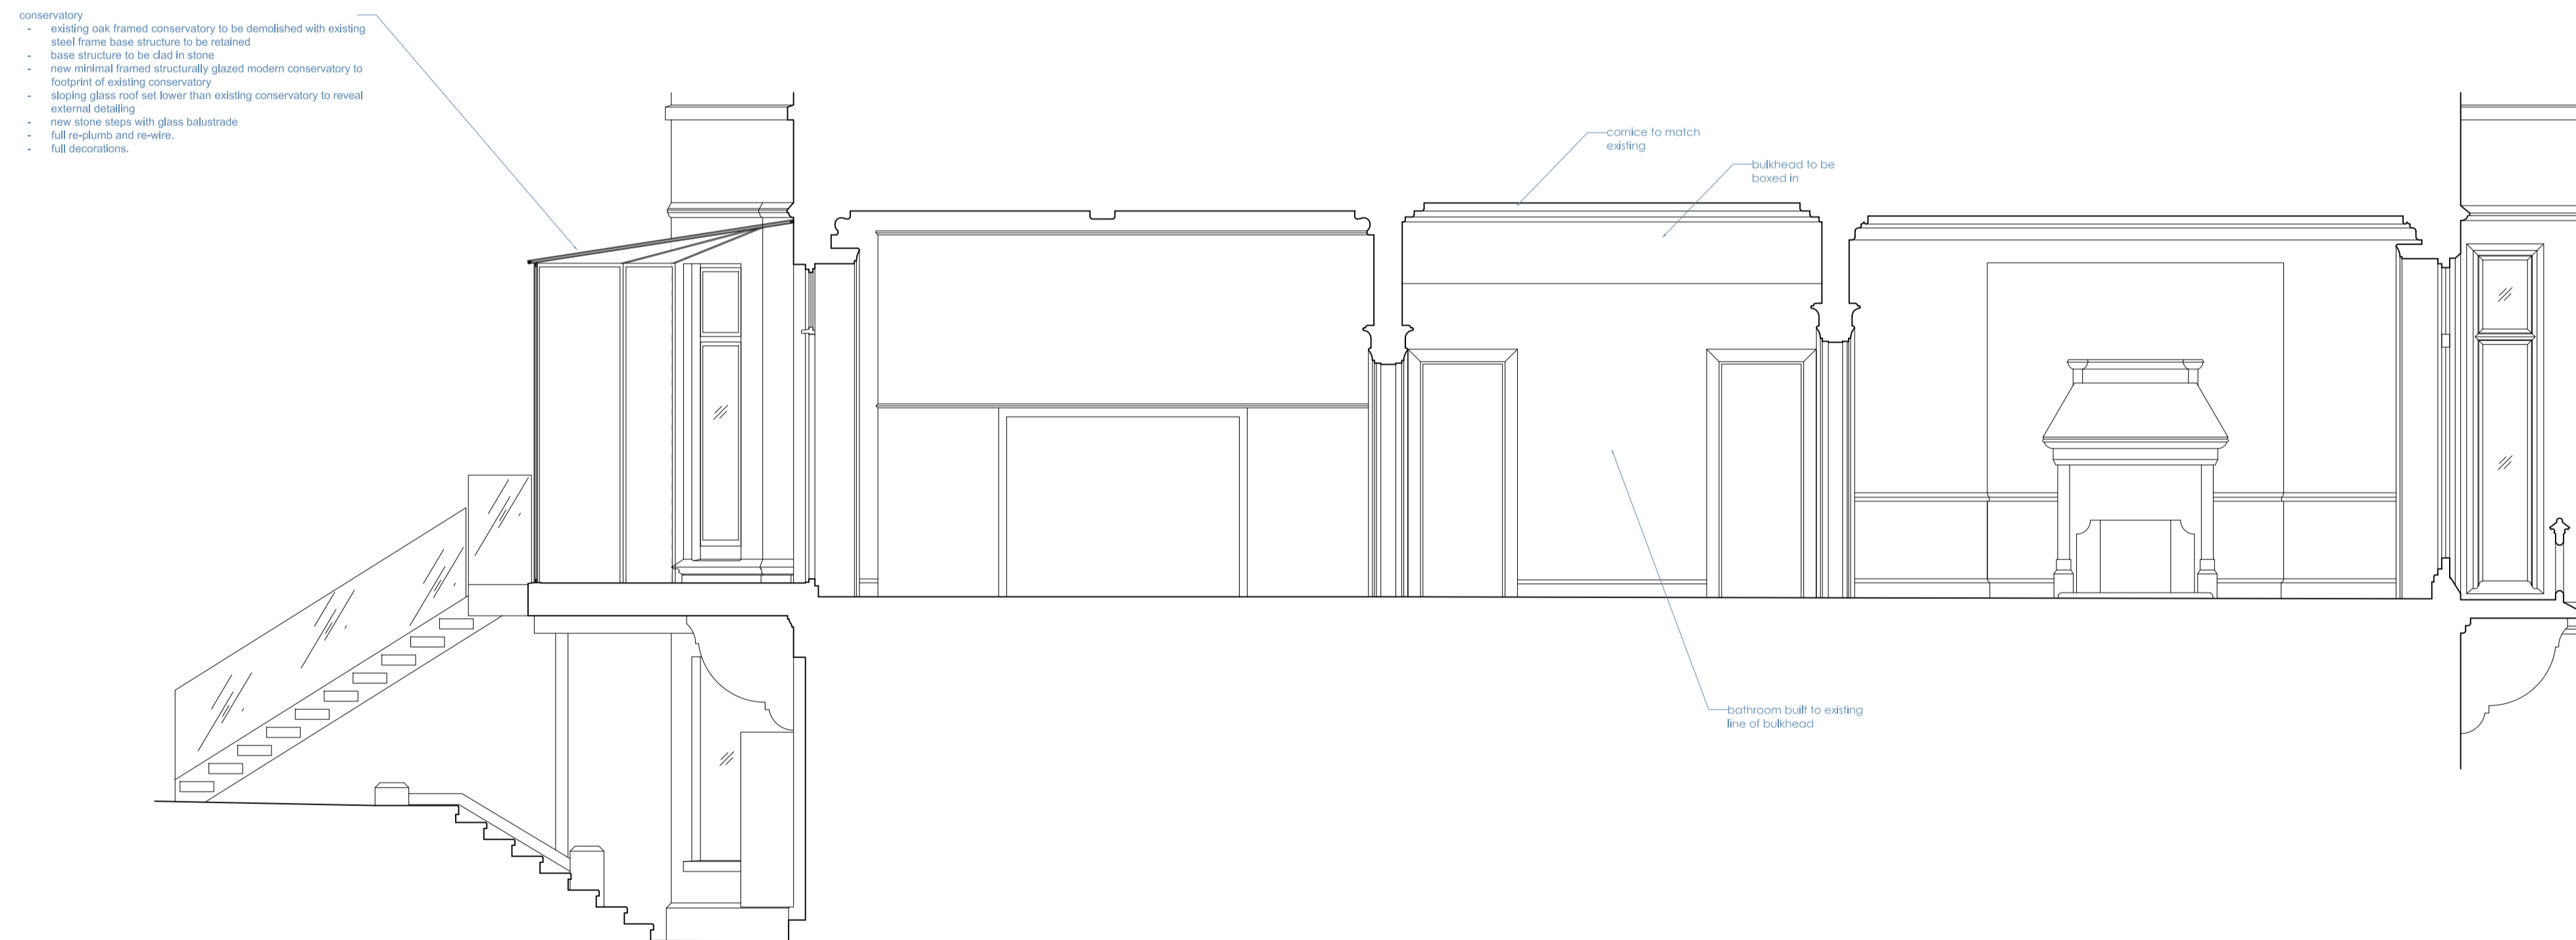

2 Proposed Section A-A
Scale: 1:50 @ A1 & 1:100 @ A3

Rev.	Date	Remarks

Client:	—	Drawing Number:	5879/07
Project:	Flat 4, 55 Fitzjohns Avenue, London NW3 6PH	Revision:	
Drawing:	Existing And Proposed Section A	Date:	01/06/17
Status:	Planning		