

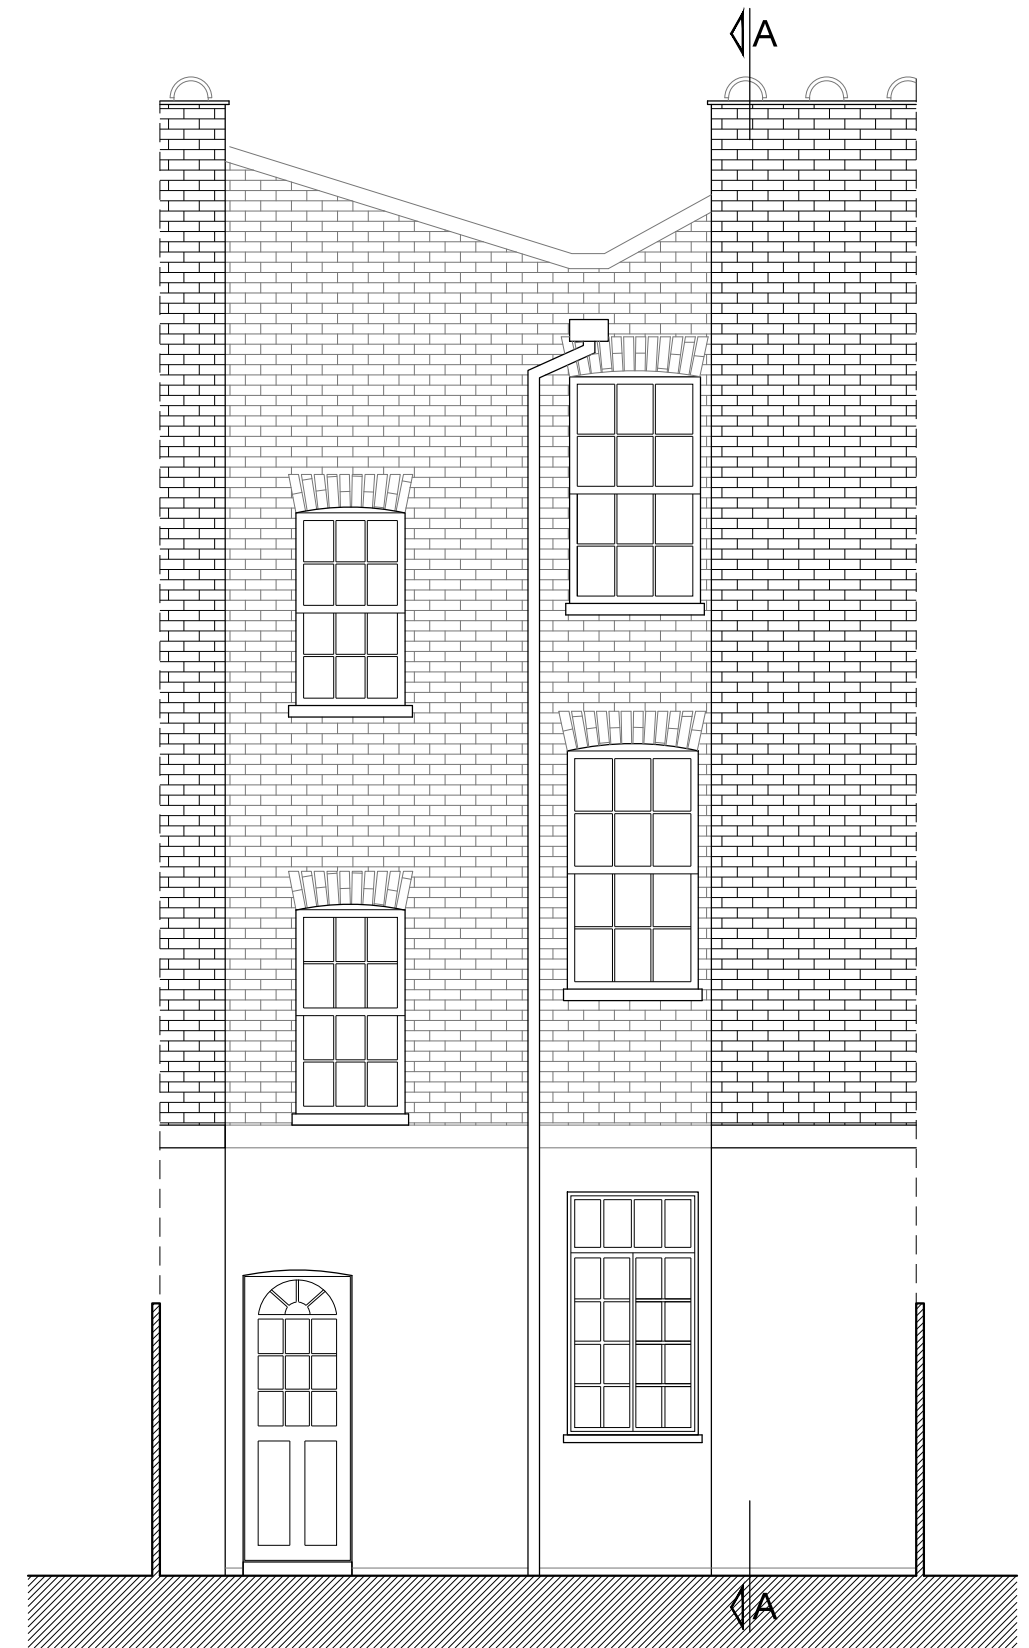


SECTION AA

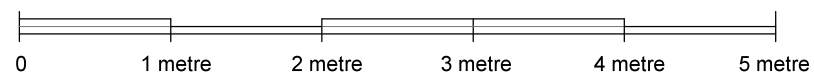


EXISTING REAR ELEVATION

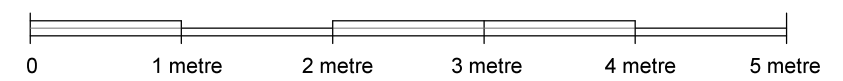

NOTE

**MTA**  
 4 GRANGE YARD  
 LONDON SE1 3AE  
 T: 020 7231 5931  
 F: 020 7231 5931  
 E: mail@mtarch.co.uk

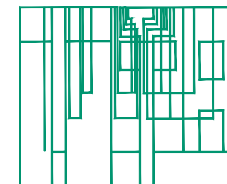

CLIENT	Jo & David Ross	DATE:	APR 2017
TITLE	PROPOSED SECTION AA/REAR ELEVATION	SCALE:	1:50
REF	<b>239</b>	SHEET SIZE:	A3
PROJ.	23 Medburn Street NW1 1RH, London	<b>239_P .006</b>	

1\4\mtd\239 - MEDBURN ST\03-DR\W\CS\CAD\239 - P.006

© copyright