


NOT TO SCALE
FOR INFORMATION ONLY
23/08/2017

Hoarding line
Artwork positions

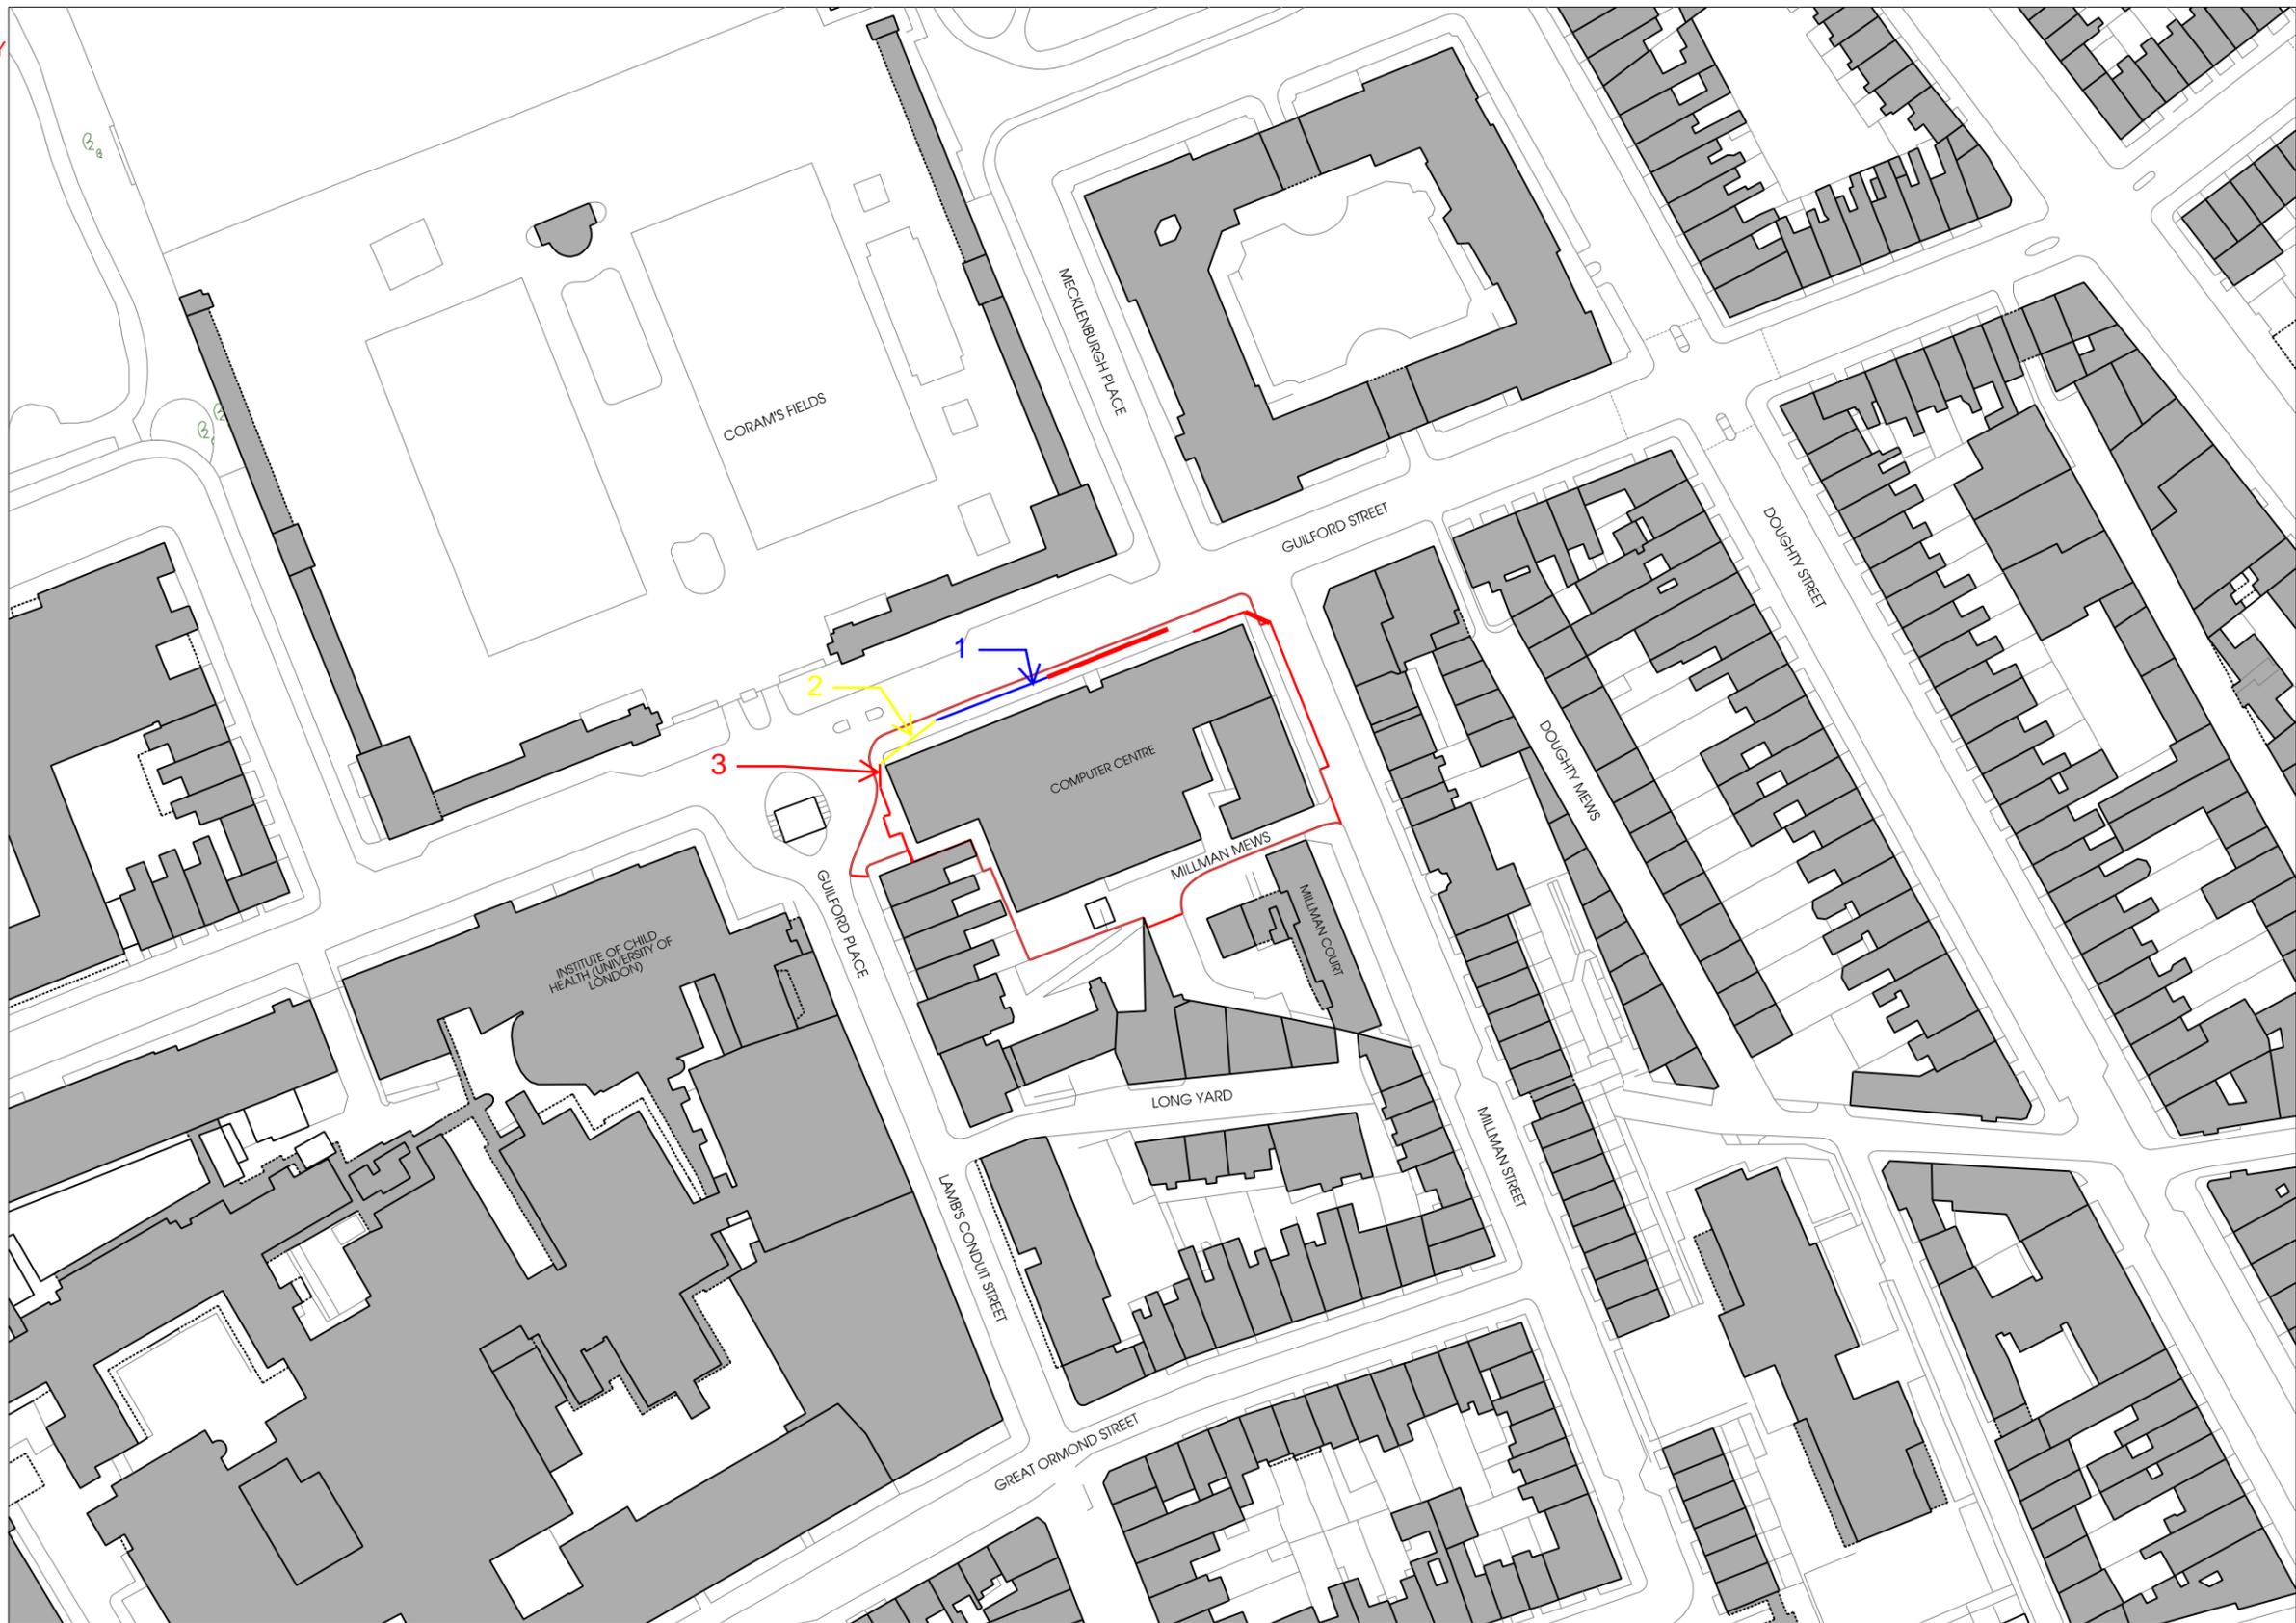

Notes

Contractor to check all dimensions on site. Do not scale from this drawing. Stanton Williams to be advised of any variation between the drawings and site conditions.

© Stanton Williams.
All rights described in Chapter IV of the Copyright, Designers and Patents Act 1988 have been asserted.

To be read in conjunction with the specification and all relevant drawings.

Key

— Site boundary

Revision	Date	Description	Location
0	05.09.14	Issued for Planning	



Stanton Williams
36 Graham Street
London N1 8GU
Phone +44 (0)20 7880 6400
Email 464@stantonwilliams.com
www.stantonwilliams.com

**STANTON
WILLIAMS**

Project
Centre for Research into Rare Disease in Children
at Great Ormond Street Hospital

Drawing Title
Location Plan

Date	Scale @ A3	Status
05.09.2014	1:1250	Planning

Project No.
464

Drawing No.
PL_001

Revision
0

Drawn	Checked	Approved
EM	KI	GH