

1:100 0 1 2 5 10 m  
A3

North

General Notes:

1. Copyright of this drawing remains the sole property of Cooley Architects unless otherwise assigned in writing.

2. Figured dimensions are to be worked in all cases with any discrepancies reported to the Architect prior to commencement of any work.

3. Setting-out is based on outline survey only. All dimensions to be checked on site prior to construction/ordering.


4. All dimensions are to edge/centre of structural element of wall or to grid-line, unless noted. If unclear consult Cooley Architects.




Revision



In Abeyance

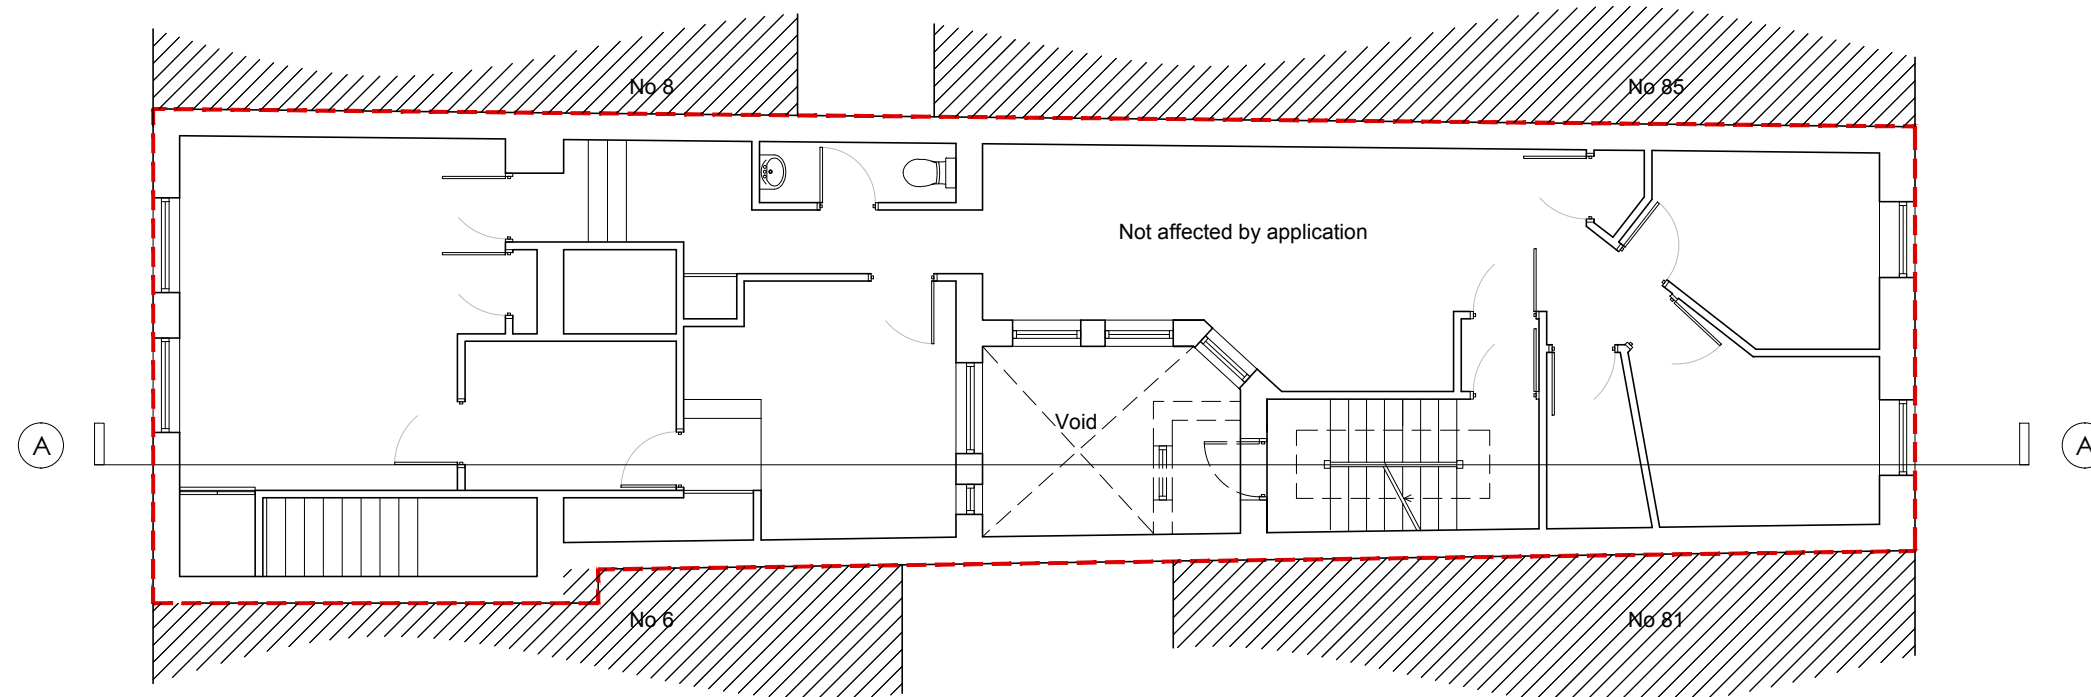

1 First Floor

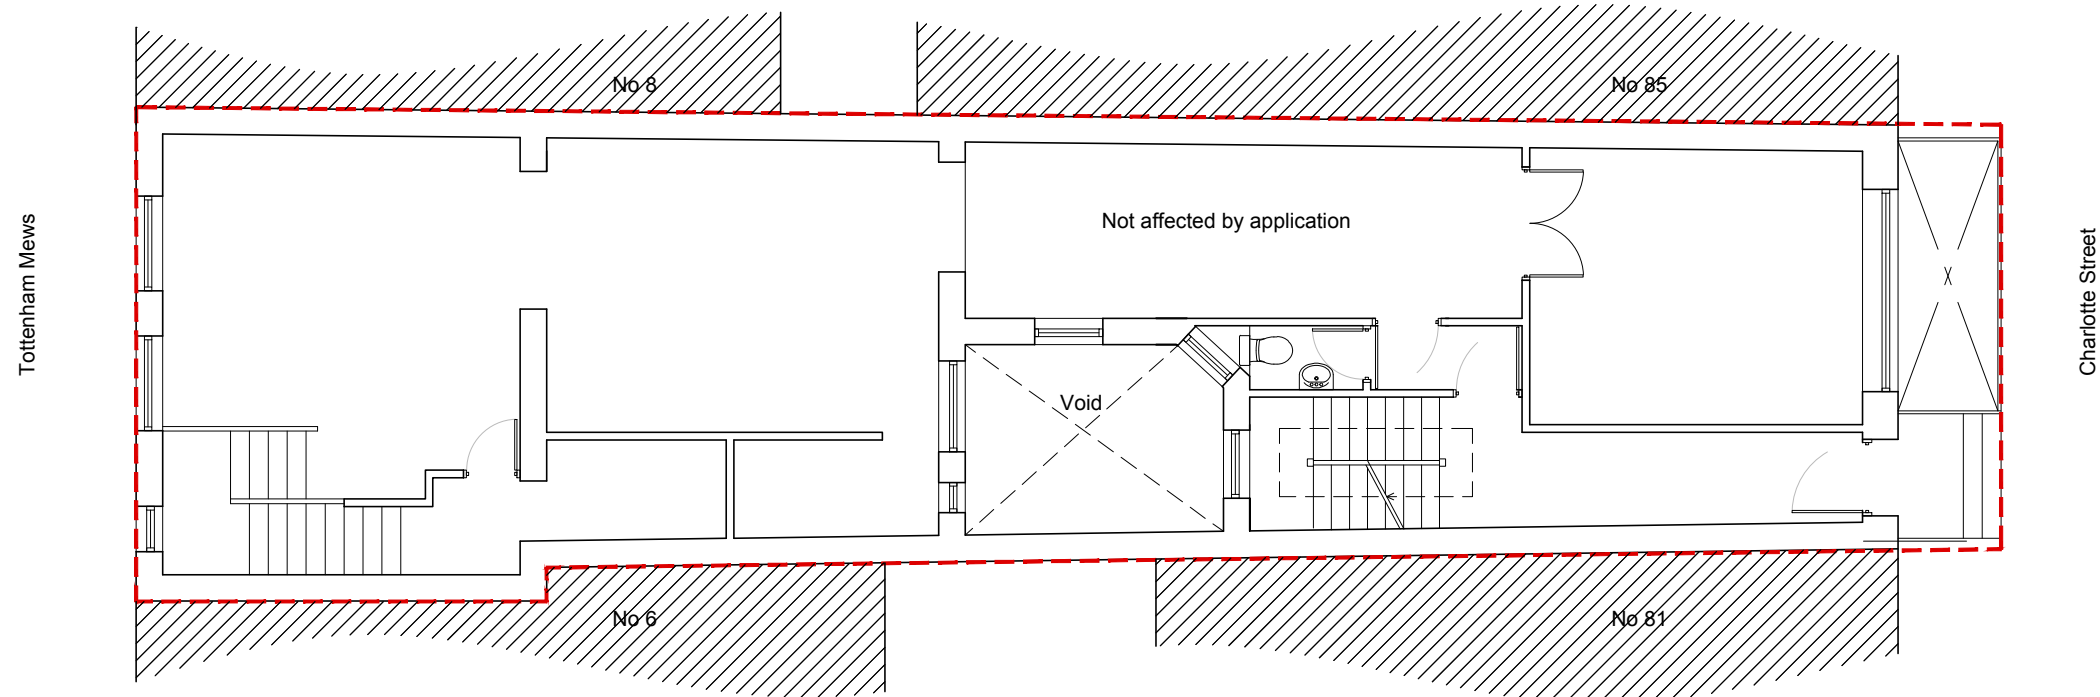

2 Ground Floor

REV	BY	DESCRIPTION	CKD	DATE
-----	----	-------------	-----	------

**Cooley** | Architects

123 Aldersgate Street  
t: 020 3176 4481

London EC1A 4JQ  
www.cooleyarchitects.com

CLIENT

Searchgrade Ltd.

PROJECT

83 Charlotte Street &  
7 Tottenham Mews W1T

DRAWING TITLE

Existing ground & first floor

DRAWN BY MB	DATE March 17	CHECKED GH
SCALE 1:100	SIZE A3	STATUS Planning

DRAWING No  
**884 - EX - XX01**

REV  
-