

1:100
A3


0 1 2 5 10 m

General Notes:

1. Copyright of this drawing remains the sole property of Cooley Architects unless otherwise assigned in writing.
2. Figured dimensions are to be worked in all cases with any discrepancies reported to the Architect prior to commencement of any work.
3. Setting-out is based on outline survey only. All dimensions to be checked on site prior to construction/ordering.
4. All dimensions are to edge/centre of structural element of wall or to grid-line, unless noted. If unclear consult Cooley Architects.

Revision

In Abeyance

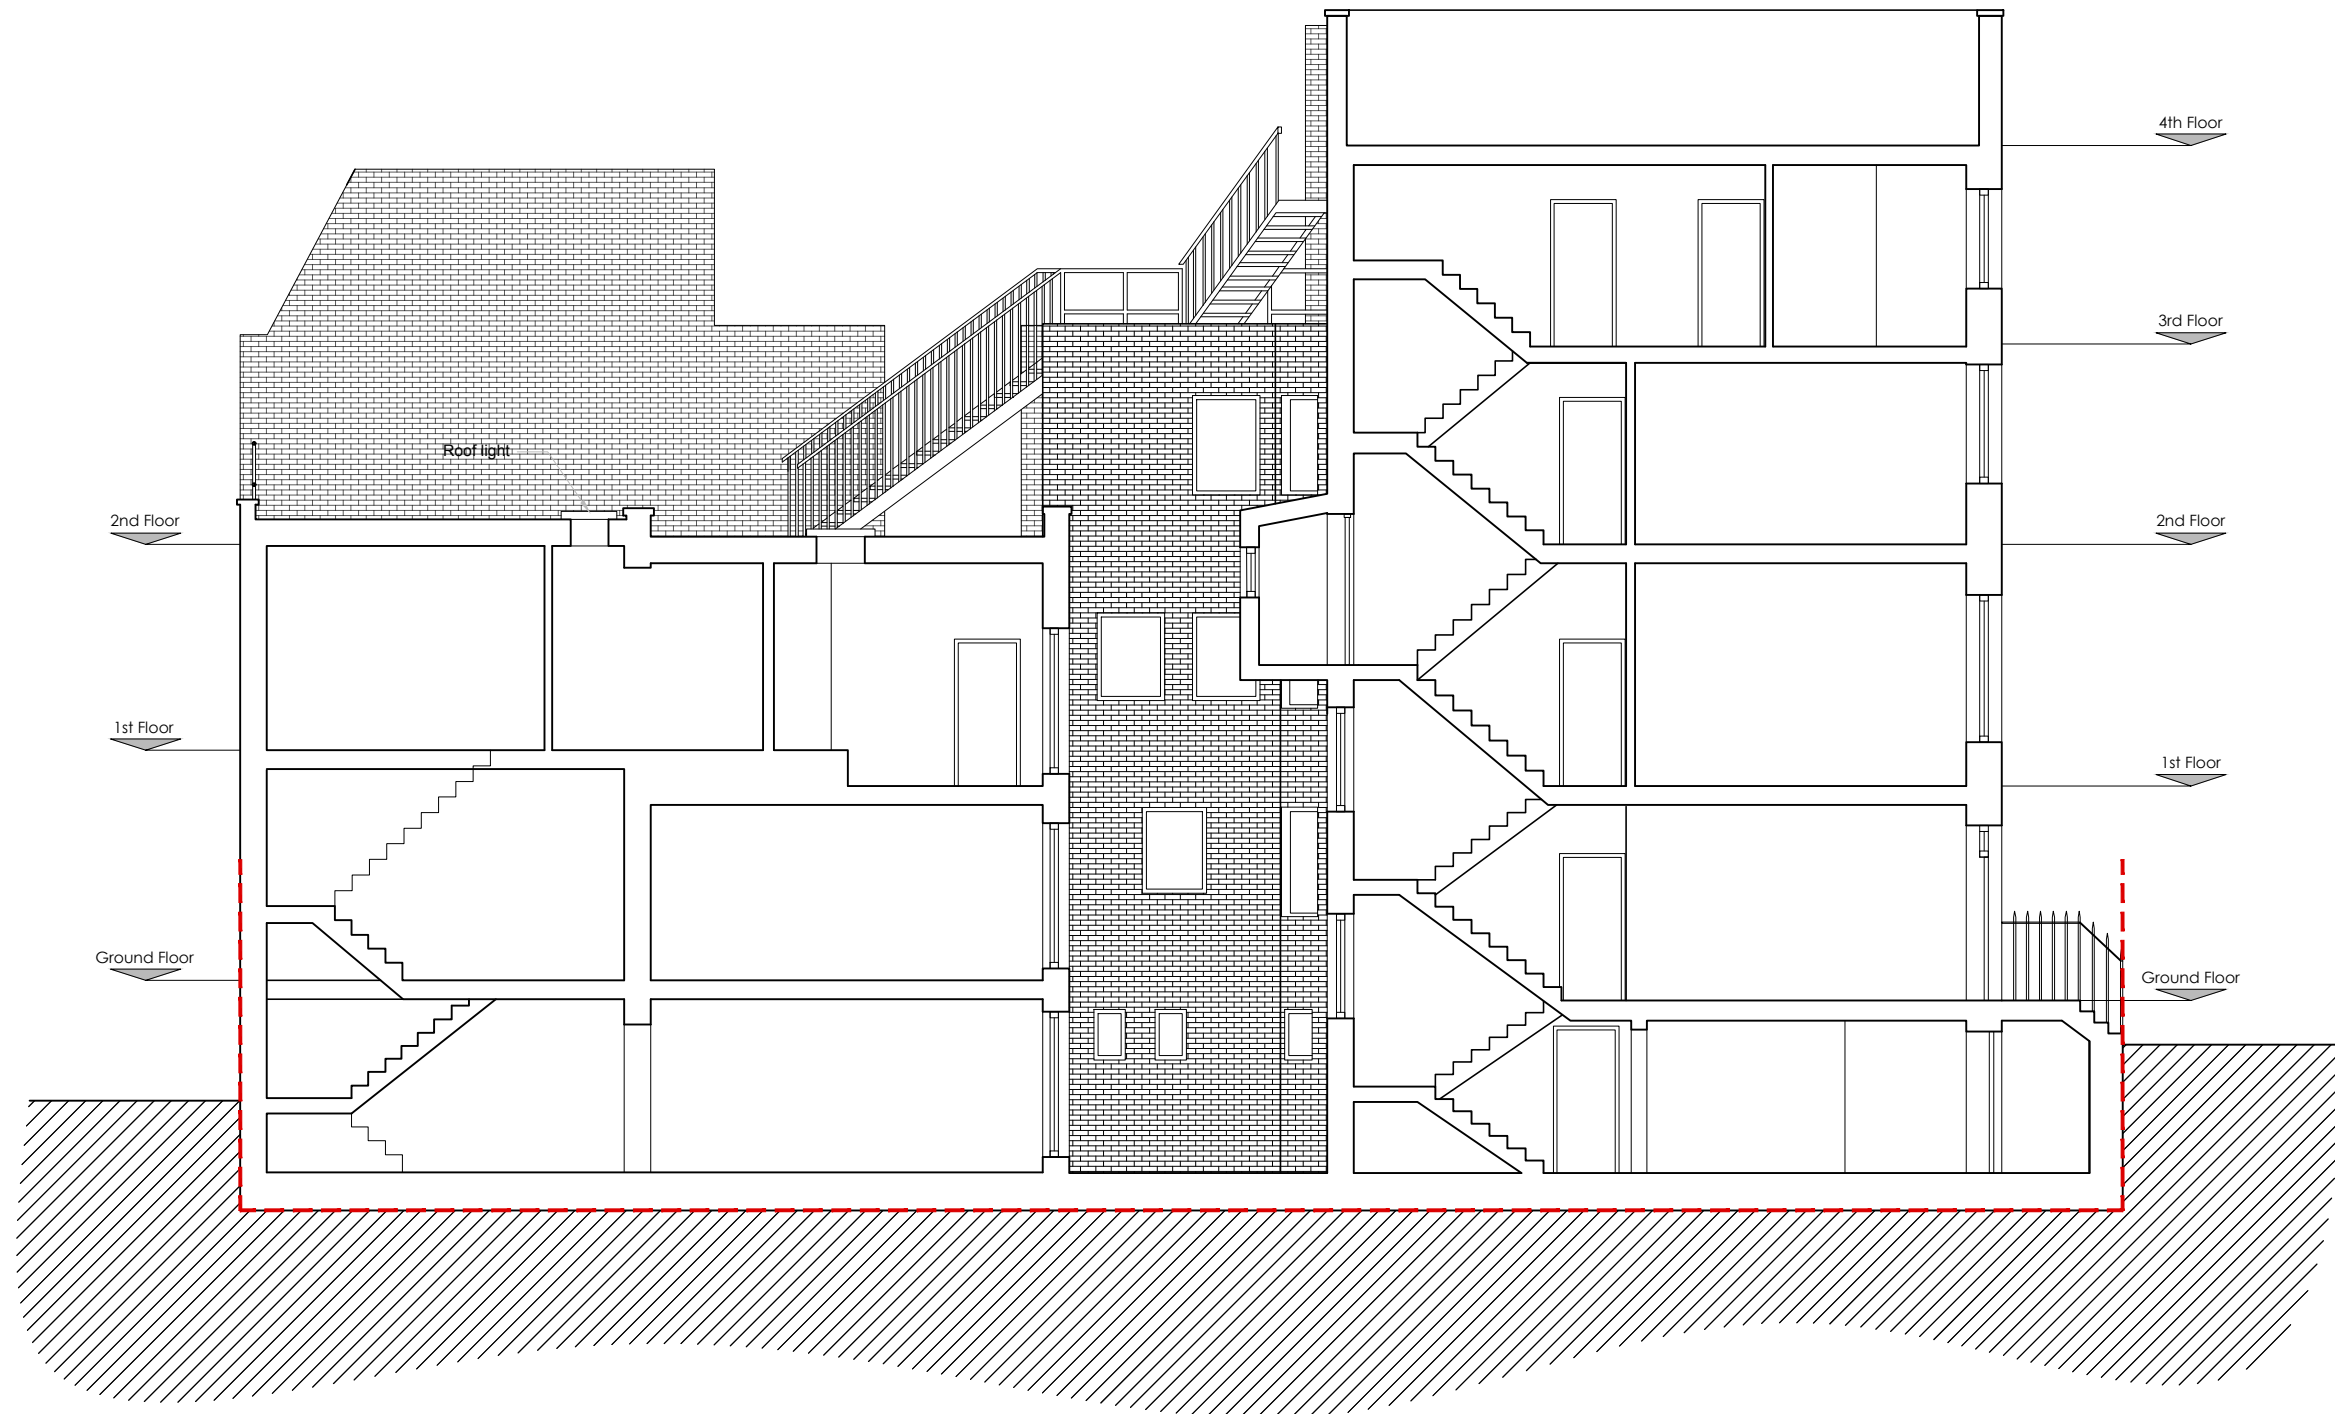

1 Section AA

REV	BY	DESCRIPTION	CKD	DATE
-----	----	-------------	-----	------

Cooley | Architects

123 Aldersgate Street
t: 020 3176 4481

London EC1A 4JQ
www.cooleyarchitects.com

CLIENT

Searchgrade Ltd.

PROJECT

**83 Charlotte Street &
7 Tottenham Mews W1T**

DRAWING TITLE

Existing section AA

DRAWN BY	DATE	CHECKED
MB	March 17	GH
SCALE	SIZE	STATUS
1:100	A3	Planning

DRAWING No	REV
884 - EX - XX04	-