


01 CURTAIN WALLING - UPPER LEVELS  
 Plan 1:10

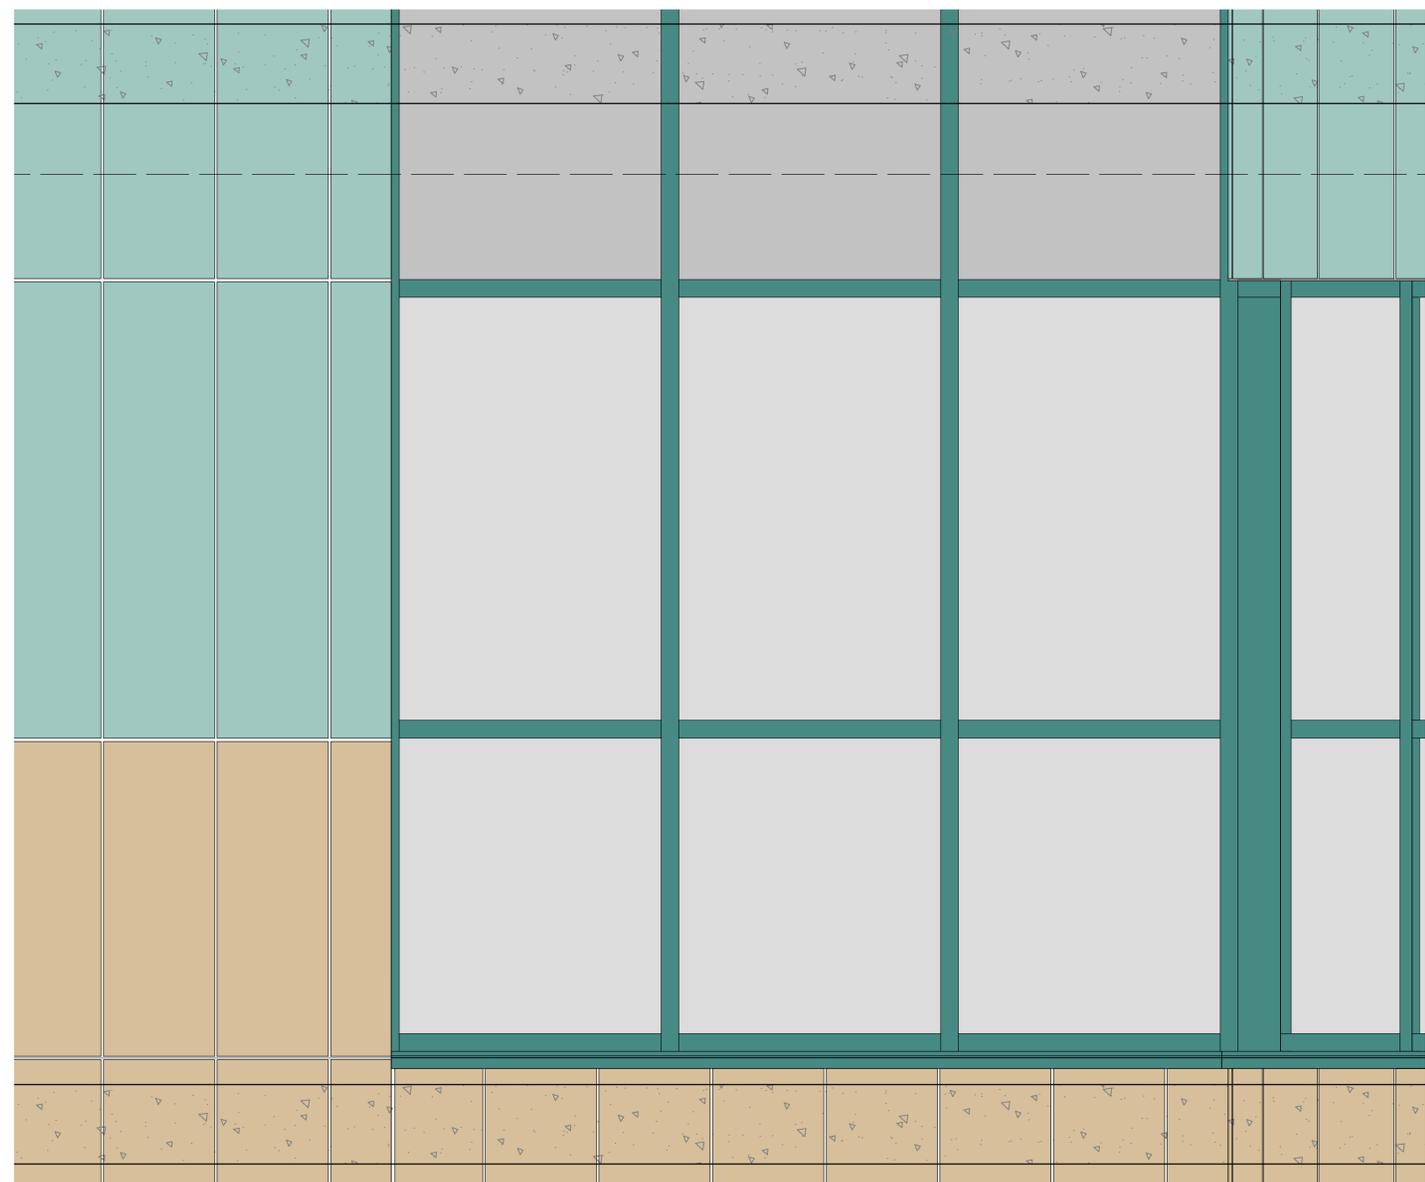

01 CURTAIN WALLING - UPPER LEVELS  
 Elevation 1:10

Rev: P01 Date: 28.07.2017 Dim: SK Chk: SK  
 Initial Issue.  
 Do not scale off this drawing  
 Report all errors and omissions to the Architect  
 Dimensions to be checked on site  
 SHEET INFORMATION:  
 Plotted by : S.KARAPIPERIDIS  
 Plot date : 28 July 2017 16:55:46

Client:  
 Stadium Capital Holdings

Project:  
 Midland Crescent

Title:  
 External Wall Construction  
 Concrete Frame  
 Upper Levels  
 Curtain Walling Details 01

Drawing status:  
 Preliminary