



01 RESIDENTIAL BALCONY/ WINTERGARDEN
 Section 01 1:10

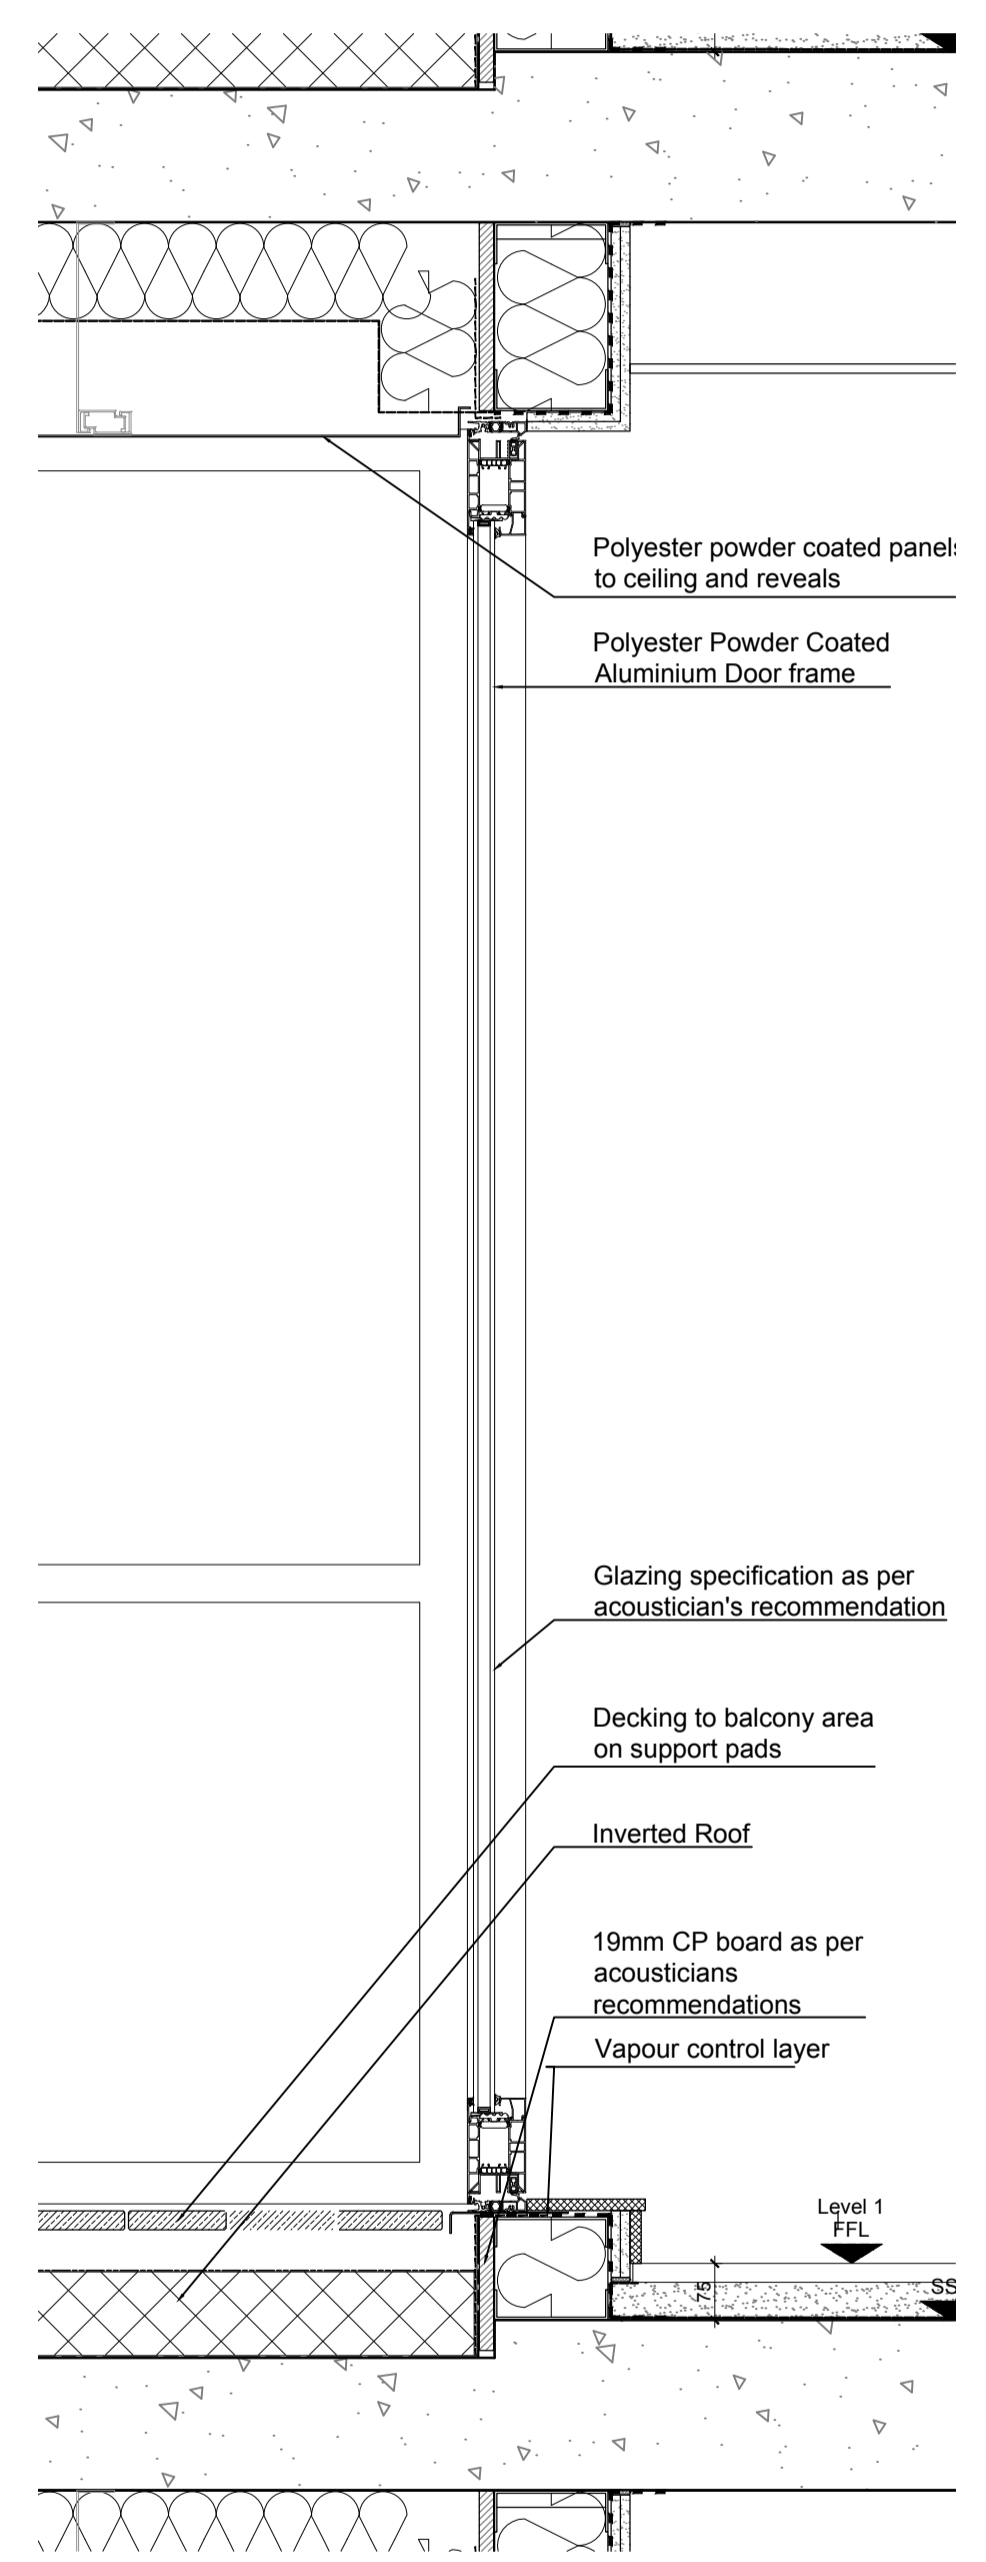

02 RESIDENTIAL BALCONY/ WINTERGARDEN
 Section 02 1:10

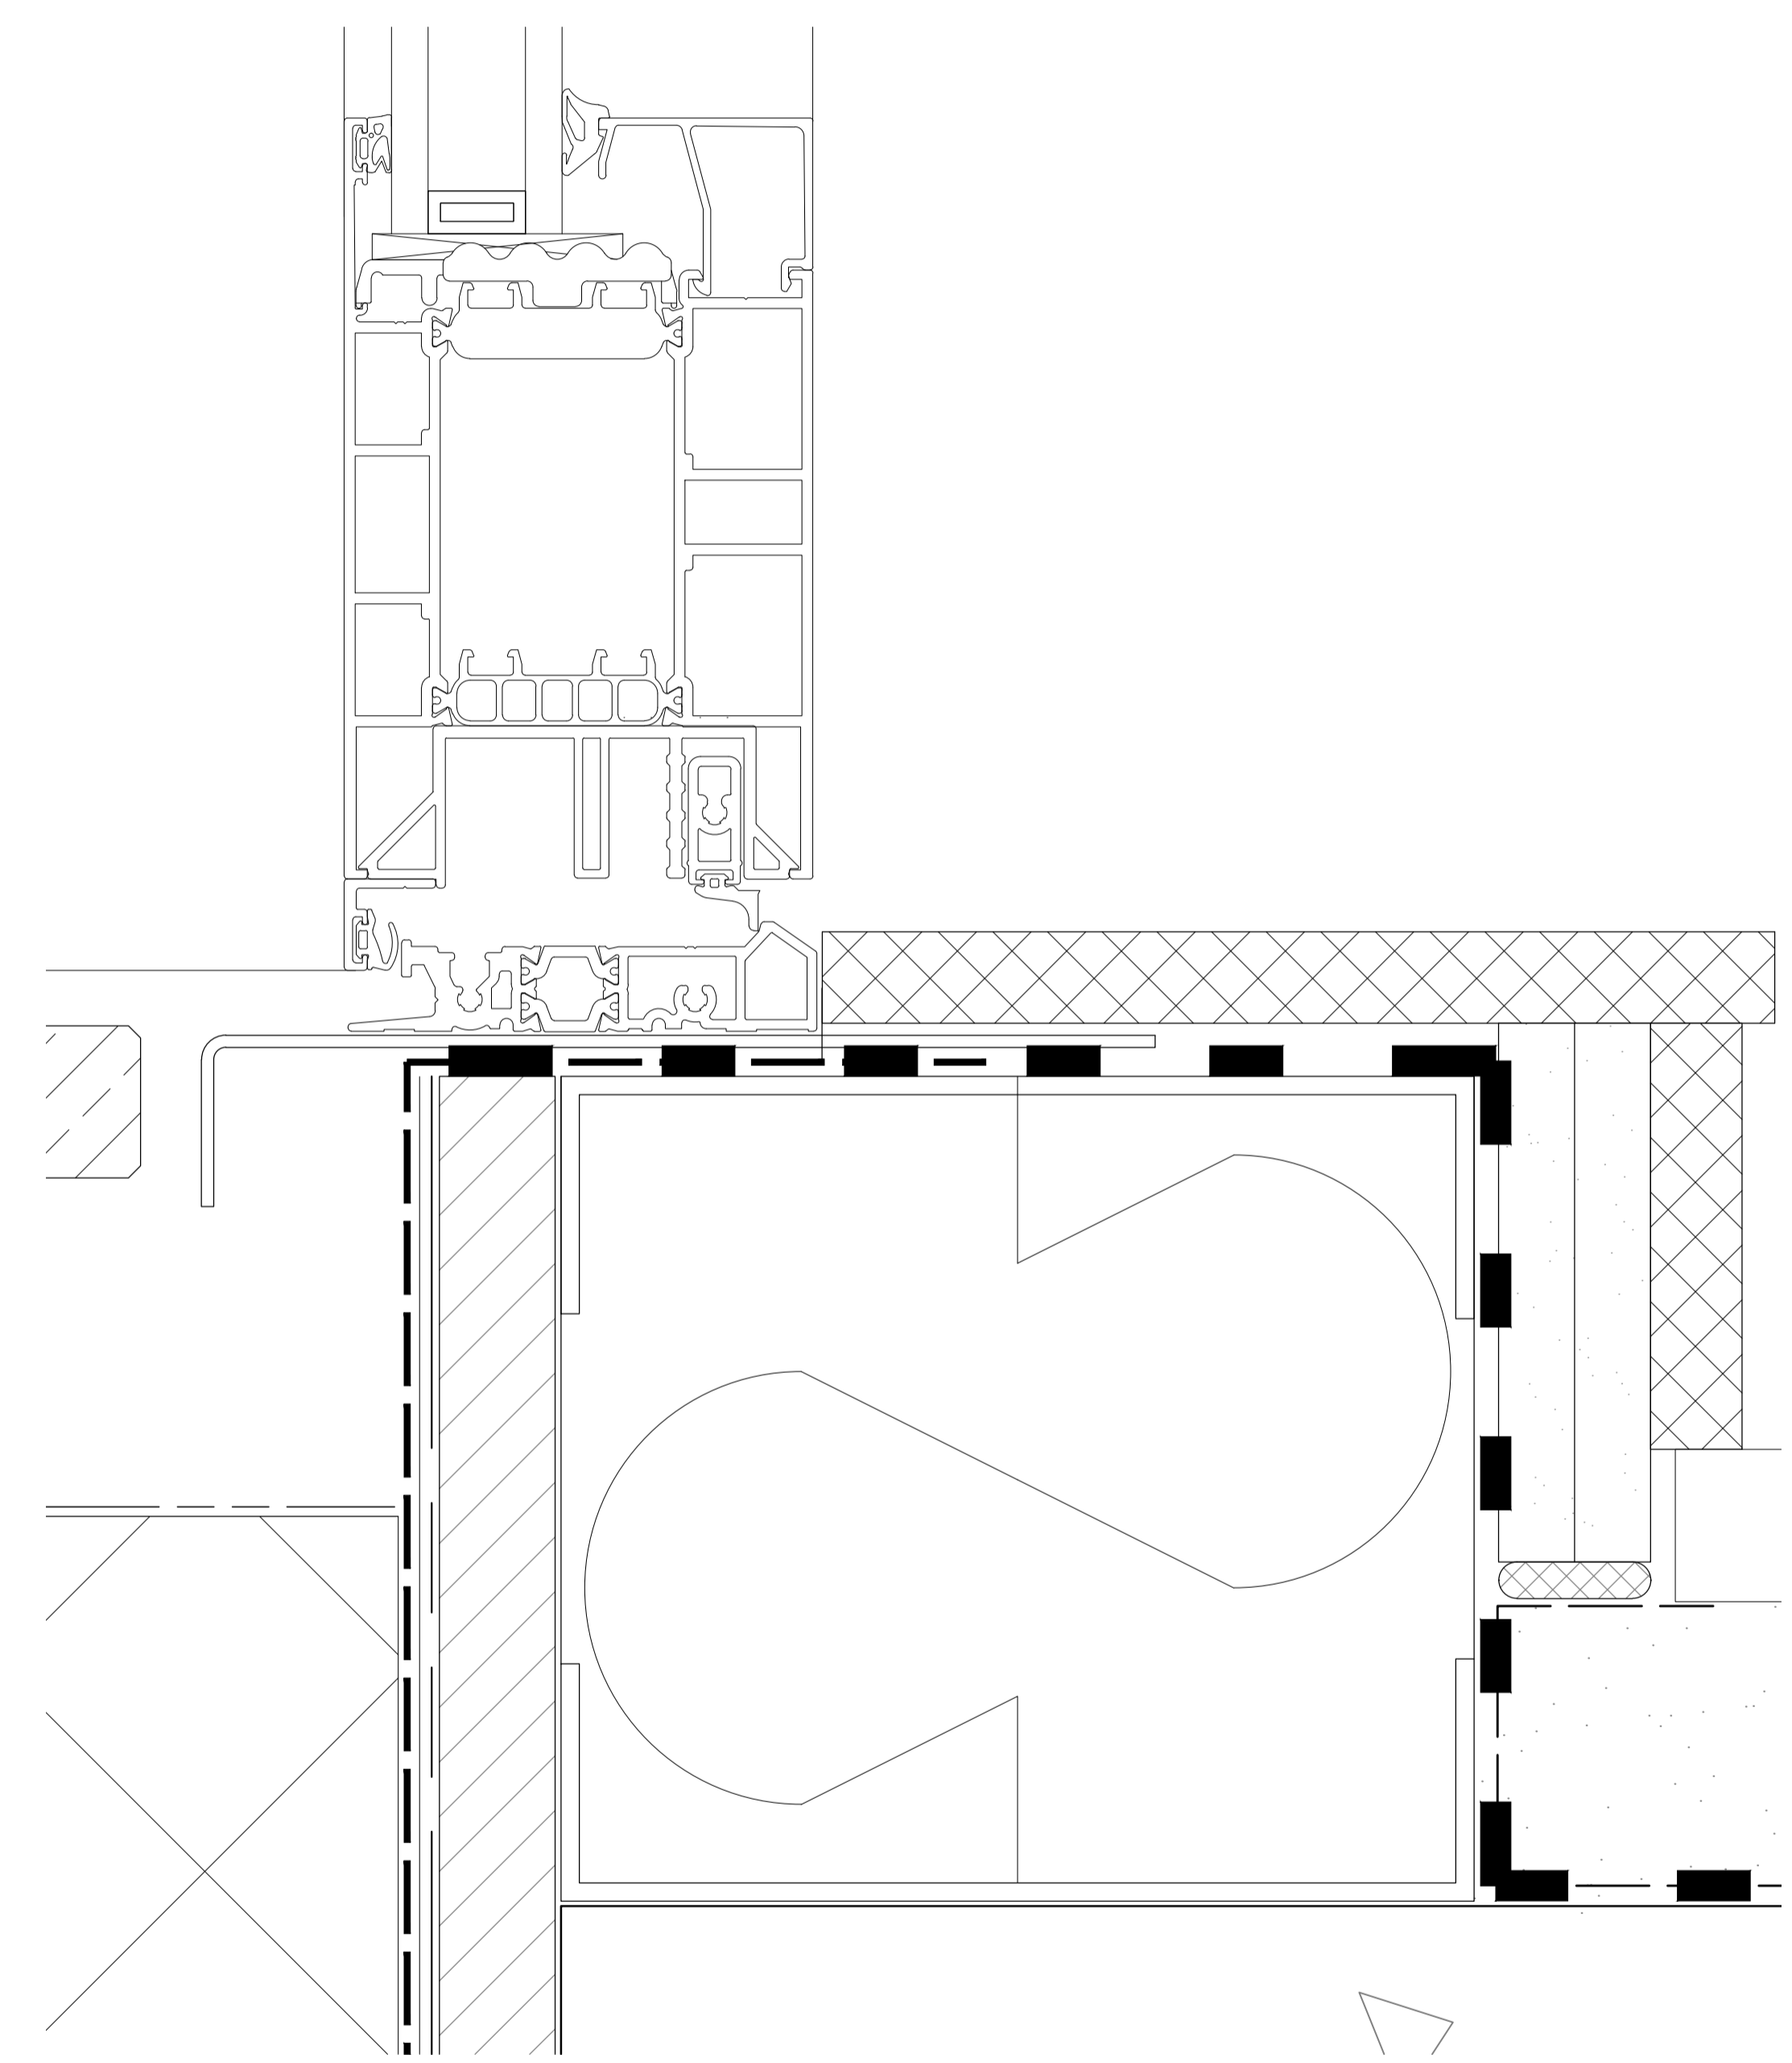

03 RESIDENTIAL BALCONY/ WINTERGARDEN
 Glazing Detail 1:1

Rev: P01 Date: 28.07.2017 Dim: SK Chk: SK
 Initial Issue.
 Do not scale off this drawing
 Report all errors and omissions to the Architect
 Dimensions to be checked on site
 SHEET INFORMATION:
 Plotted by : S.KARAPIPERIDIS
 Plot date : 28 July 2017 16:56:06

Client:
 Stadium Capital Holdings

Project:
 Midland Crescent

Title:
 External Wall Construction
 Concrete Frame
 Upper Levels
 Residential Balcony Details 02

Drawing status:
 Preliminary