



01 BOUNDARY TREATMENT 01 - Fencing
 Section 1:20

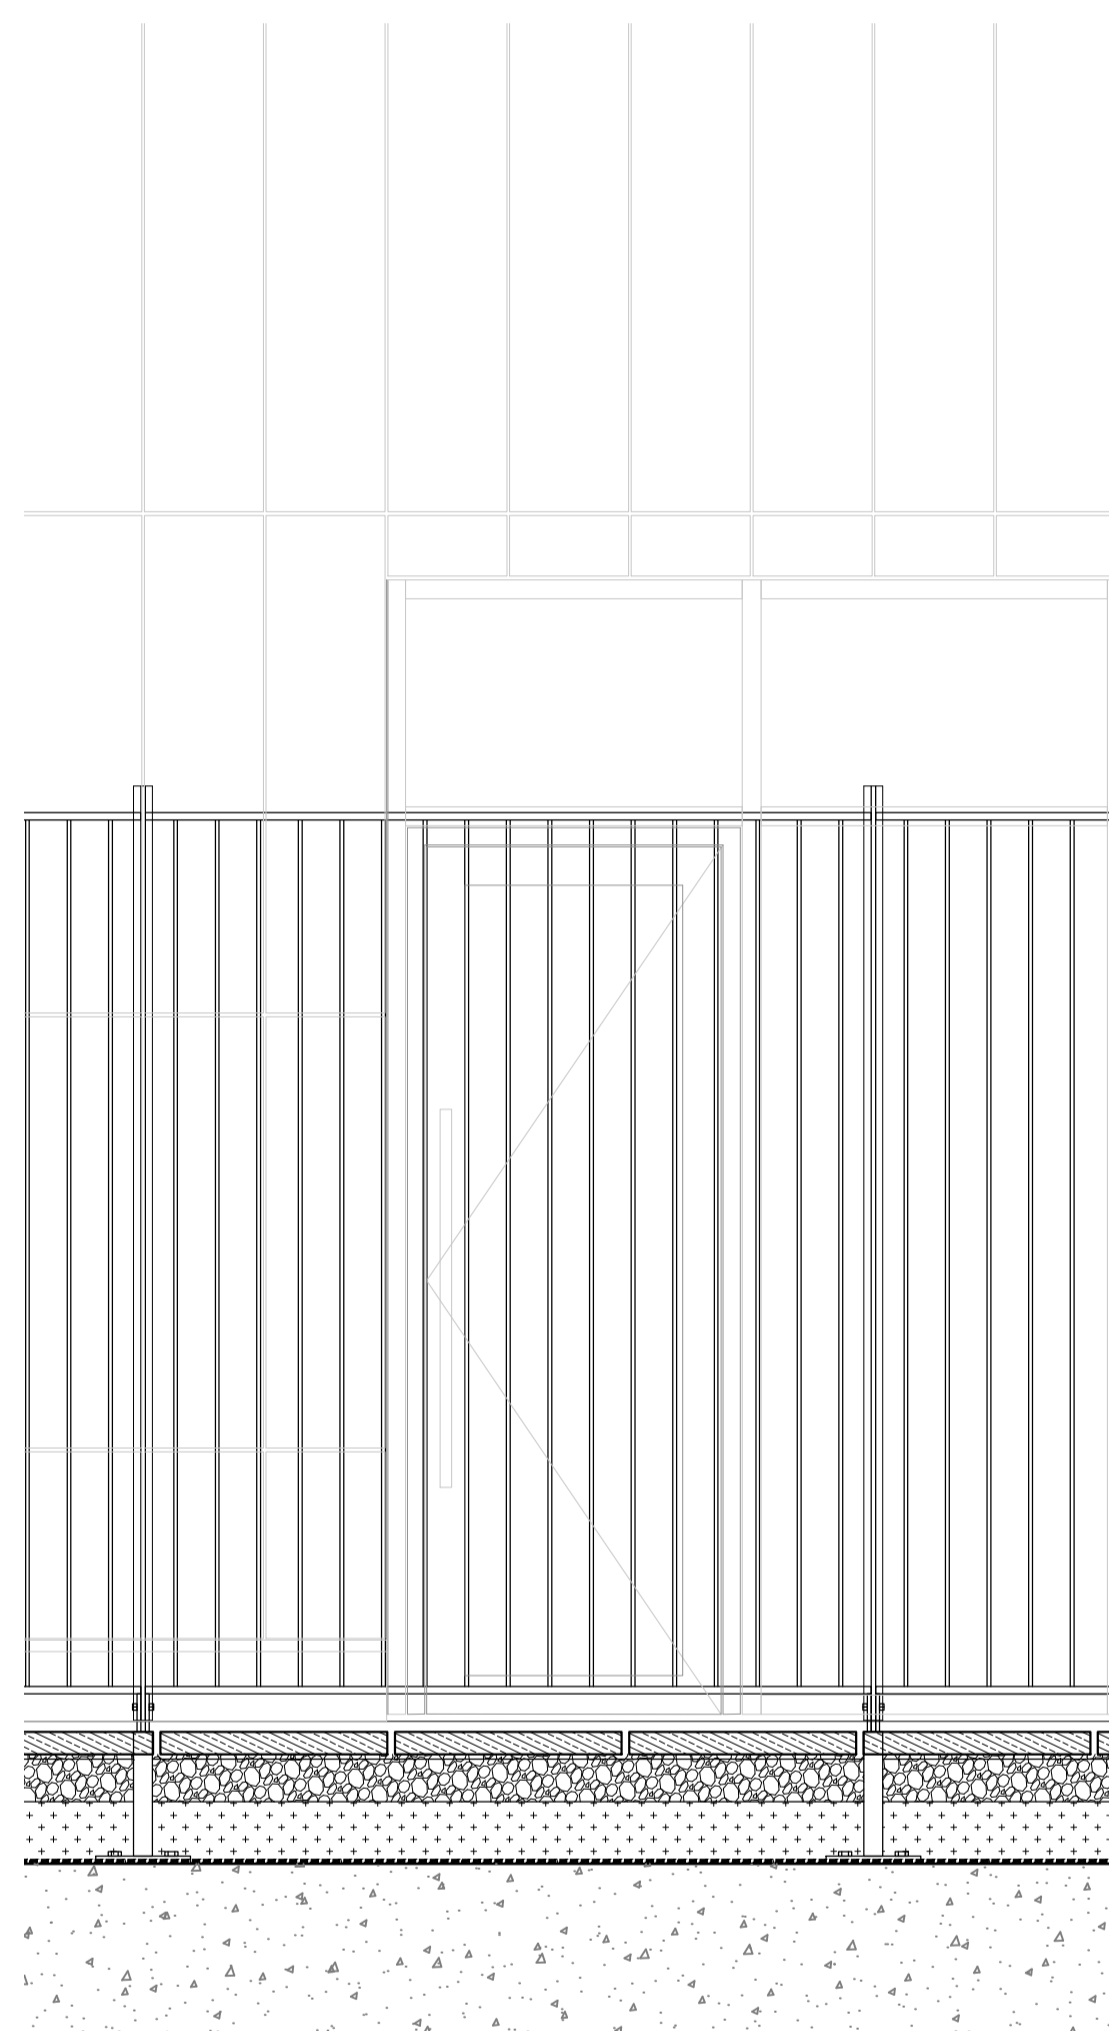

02 BOUNDARY TREATMENT 01 - Fencing
 Elevation 1:20

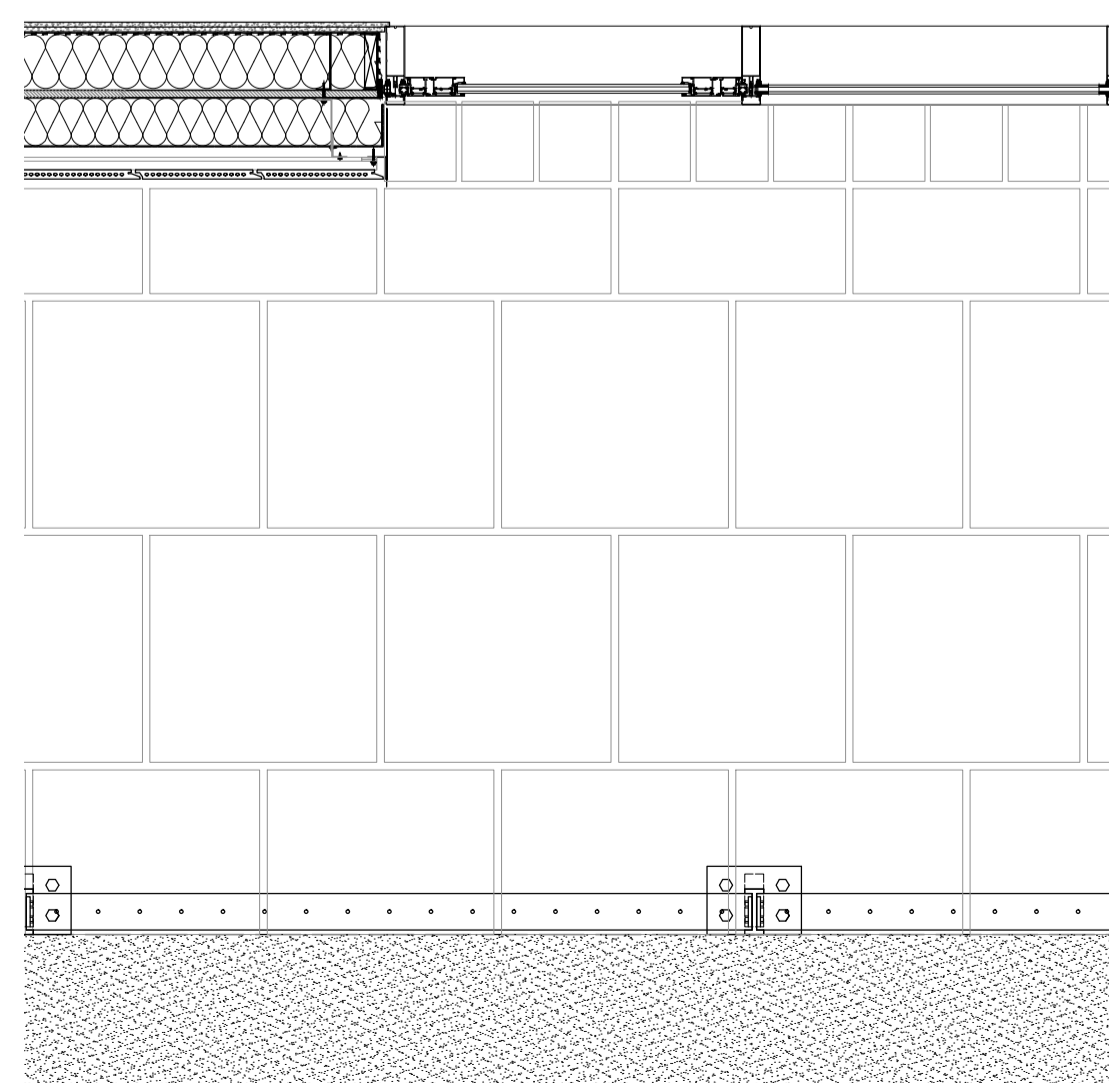

03 BOUNDARY TREATMENT 01 - Fencing
 Plan 1:20

Rev: P01 Date: 28.07.2017 Dim: SK Chk: SK
 Initial Issue.

Do not scale off this drawing
 Report all errors and omissions to the Architect
 Dimensions to be checked on site

SHEET INFORMATION:
 Plotted by : S.KARAPIPERIDIS
 Plot date : 28 July 2017 16:56:42

Client:
 Stadium Capital Holdings

Project:
 Midland Crescent

Title:
 Boundary Treatment
 Open Fencing

Drawing status:
 Preliminary