


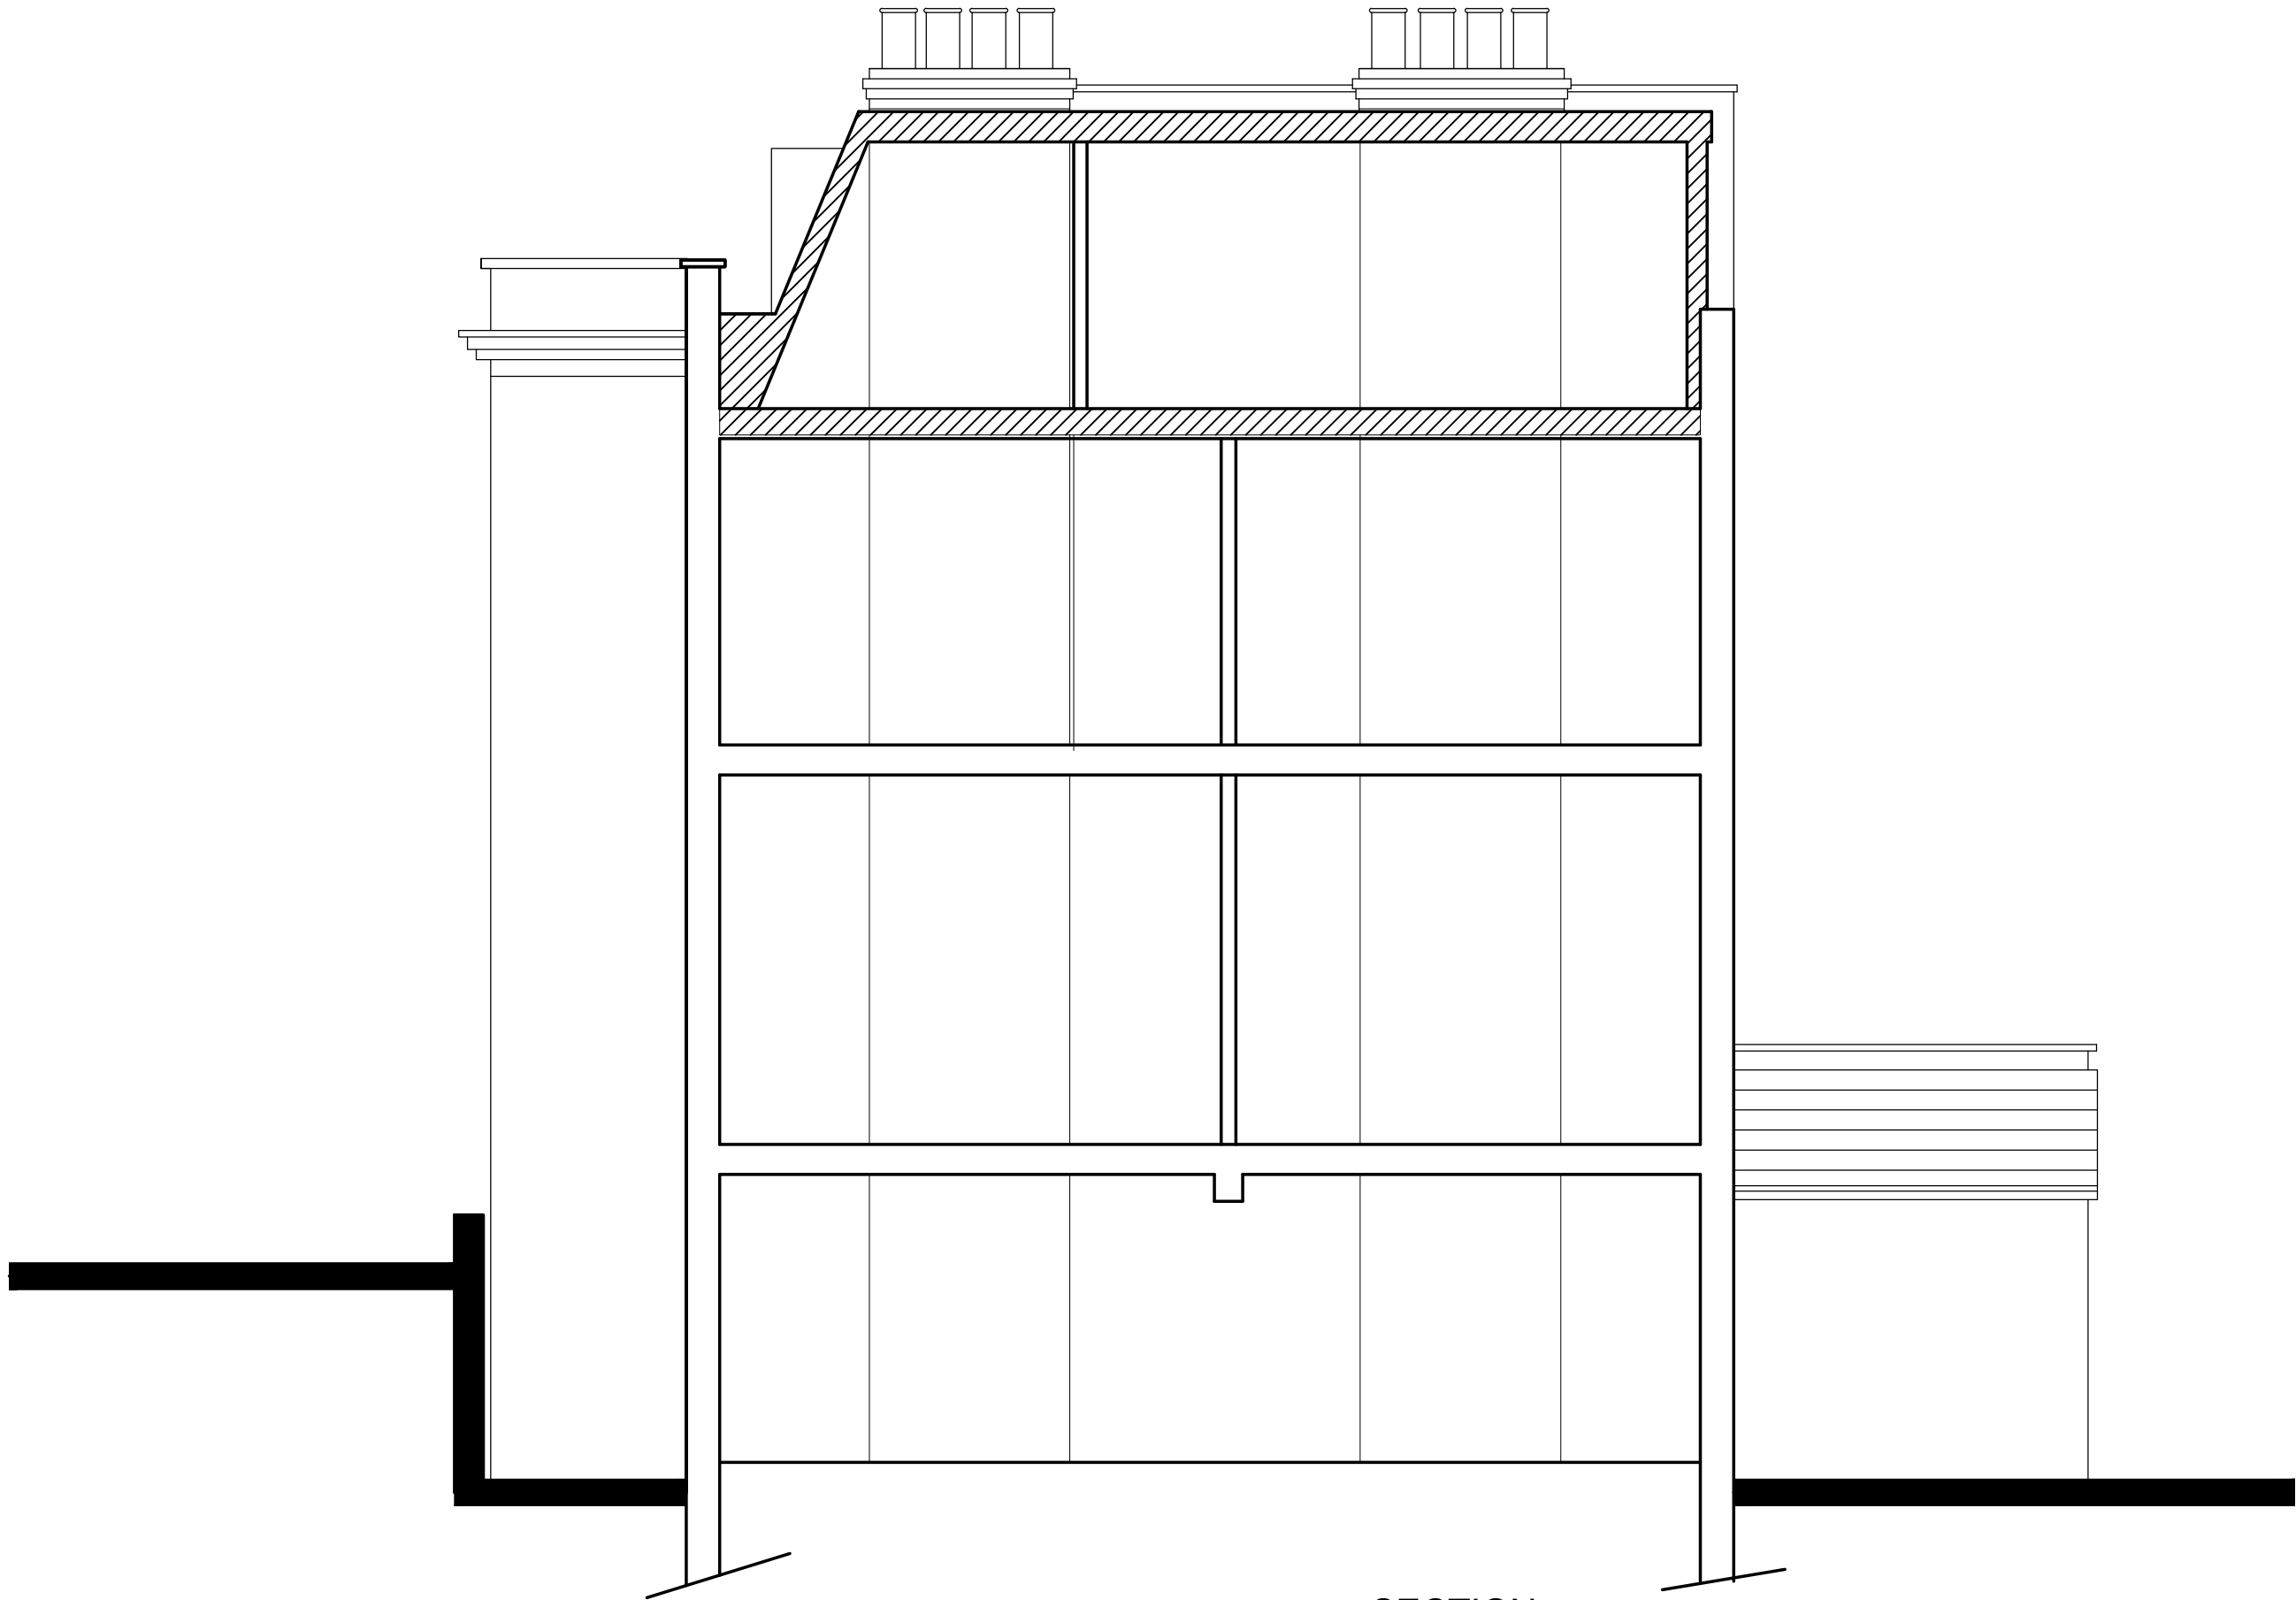

SECTION

scription	Date	Initial

Second Floor	T 020 7494 3522	The Priory, Draycott Rd	T 01749 34 66 99
26A Ganton Street	F 020 7494 3533	Shepton Mallet	F 01749 34 66 77
London W1F 7QZ		Somerset BA4 5HS	
info@prime-meridian.co.uk		www.prime-meridian.co.uk	



Date:	AUG 2017
Scale:	1/50@A3
Drawn:	JB
Client:	R. EDWARDS

Project:	1 INKERMANS ROAD LONDON NW5
Title:	SECTION
No.	579.1/PL/03