




PROPOSED GARDEN STUDIO

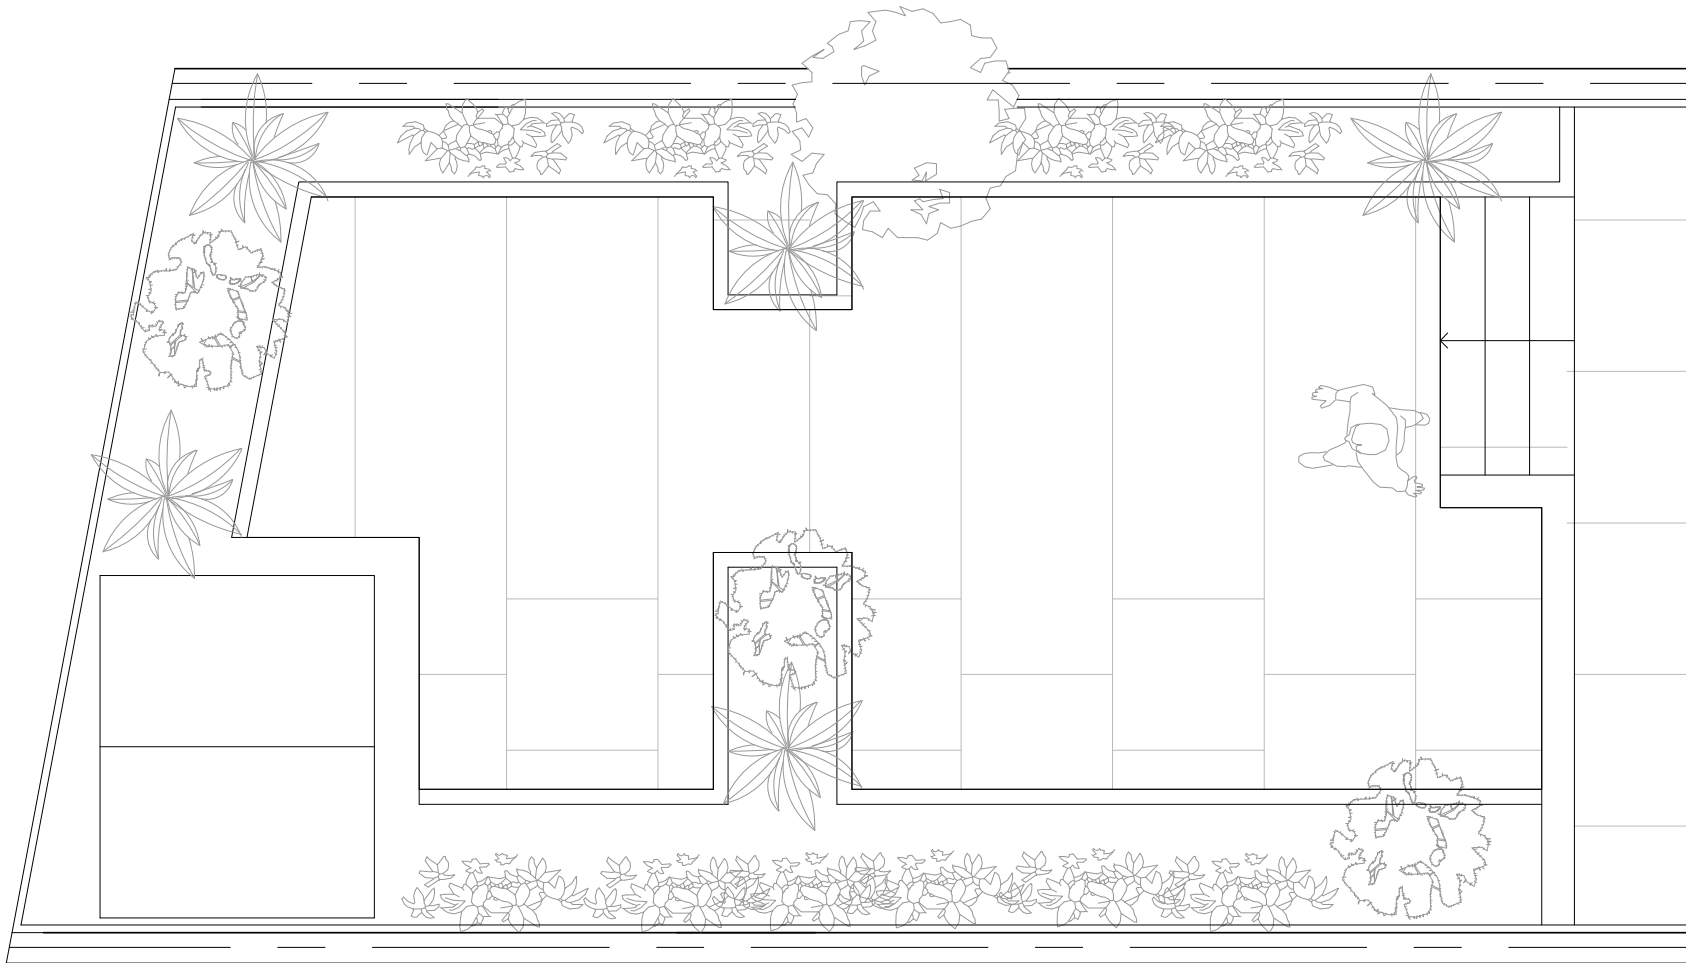

EXISTING GARDEN

PLANNING APPLICATION

Revision	Date	Made by	Amendments
Mr and Mrs Frost			
13 Ainger Road London NW3			
Proposed Garden Studio			
Date	08 Aug 2017	Drawn by	MS
		Checked	CHC
Scales	1:50 @ A3	Job No.	EN 17006
		Drawing No.	01PA
ECOS NETWORK LLP			
8A Chamberlain Street London NW1 8XB Tel: 020 7722 7525 www.ecos.network info@ecos.network			

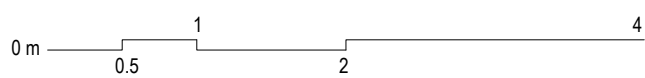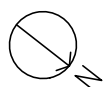

IWS-USER2\Dropbox\ECOS NETWORK LLP\PROJECTS\2017\EN 17006 Ainger\01 DRAWINGS\CAD\NICO\EN17006 13 Ainger Road Garden studio NICO_20170712.dwg