



SECTION F-F

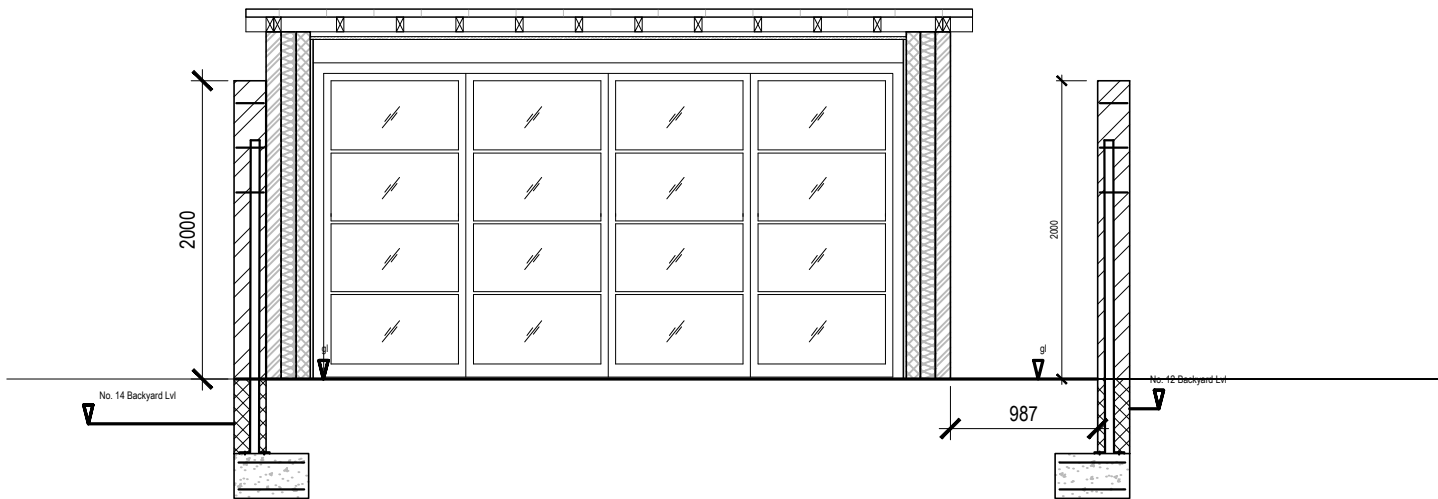

SECTION E-E

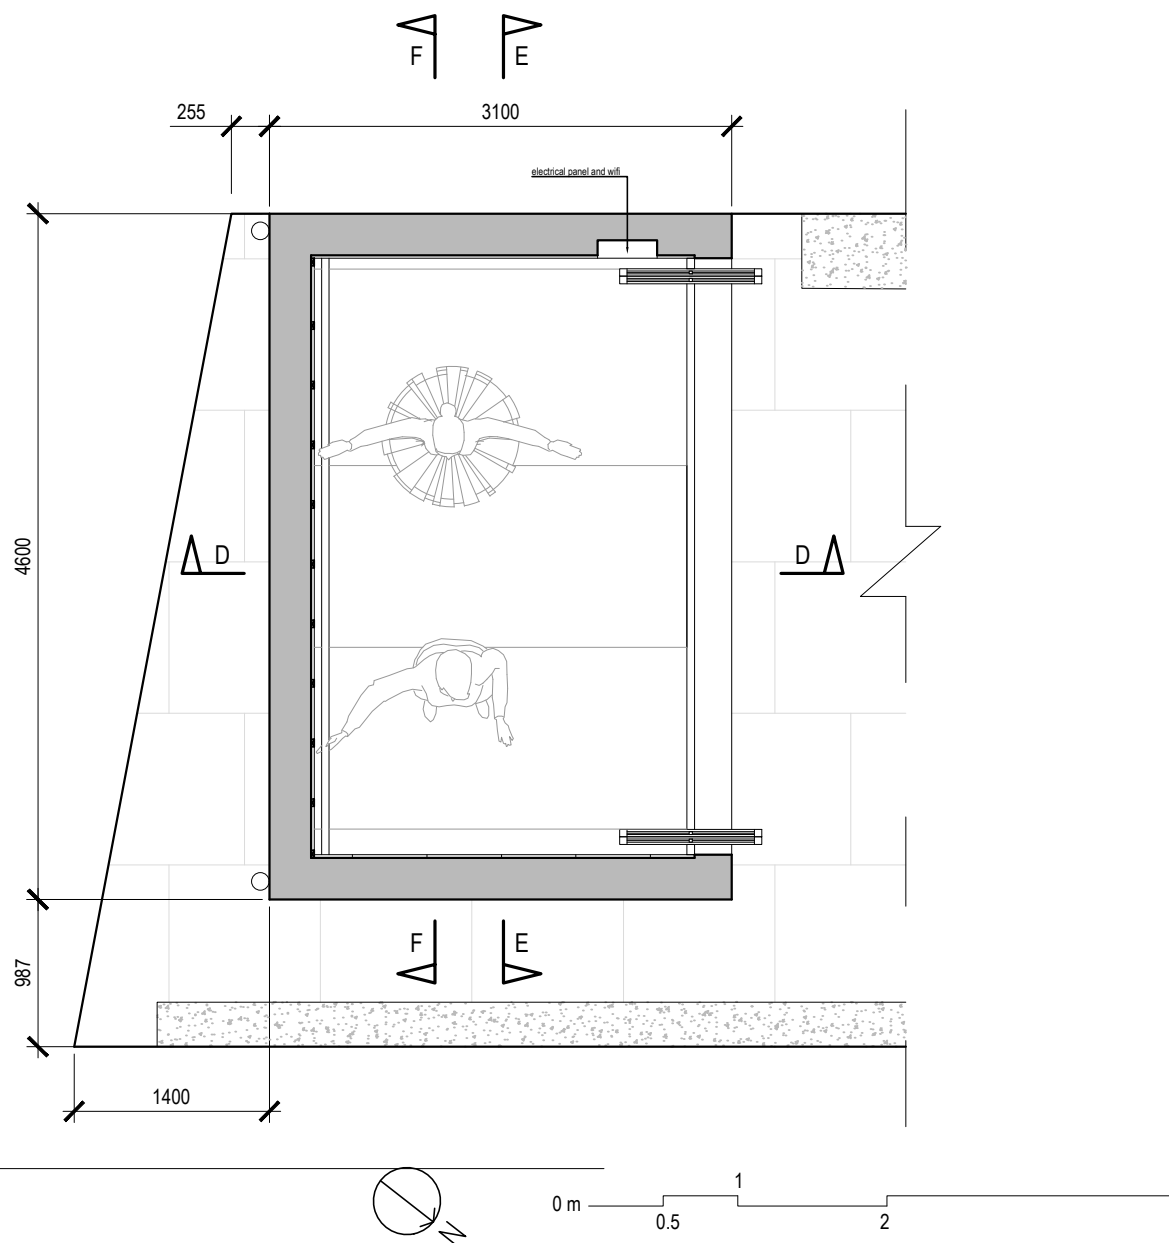

GARDEN STUDIO PLAN

PLANNING APPLICATION

Revision	Date	Made by	Amendments
Mr and Mrs Frost			
13 Ainger Road London NW3			
Proposed Garden Studio			
Date	08 Aug 2017	Drawn by	MS
Checked		CHC	
Scales	1:50 @ A3	Job No.	EN 17006 03PA
<p><b>ECOS NETWORK LLP</b></p> <p>8A Chamberlain Street   London NW1 8XB   Tel: 020 7722 7525 www.ecos.network   info@ecos.network</p>			

I:\WS-USER2\Dropbox\ECOS NETWORK LLP\PROJECTS\2017\EN 17006 Ainger\01 DRAWINGS\CAD\NICO\EN17006 13 Ainger Road Garden studio NICO\_20170712.dwg