
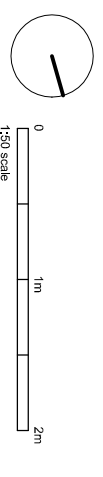


NOTES
DO NOT SCALE FROM DRAWING.
DIMENSIONS TO BE CONFIRMED
ON SITE

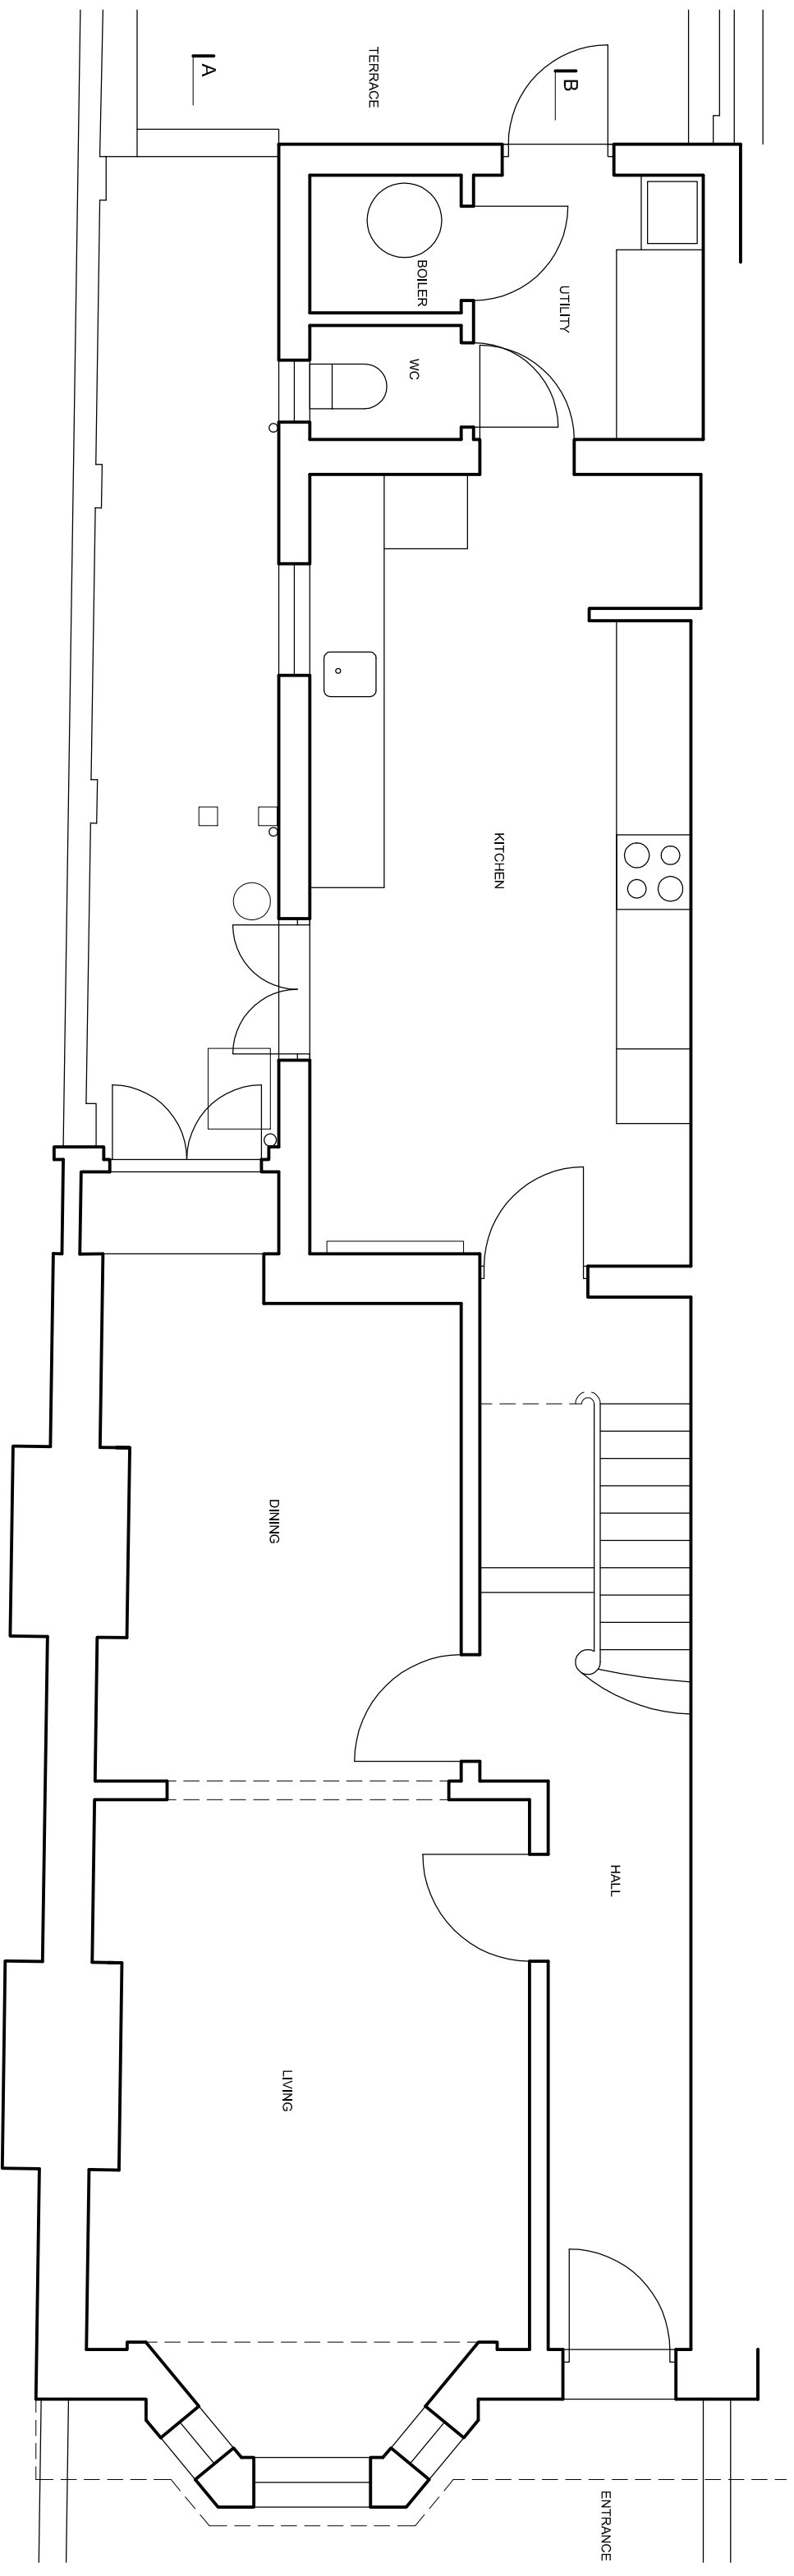

DAVIES ARCHITECTURE LTD

28 ELLIOTT SQ
LONDON NW3 3SU
TEL 020 7483 0669

JOB

MR & MRS SOMERVILLE
31 QUEENS CRESCENT
LONDON NW5 3QD

TITLE

EXISTING
PLAN
GROUND

DATE 3.5.17

SCALE 1:50 @A3

DRAWING NO QUE-EX-GA-01