

DAVIES ARCHITECTURE LTD



28 ELLIOTT SQ  
LONDON NW3 3SU  
TEL 020 7483 0669

**JOB**  
MR & MRS SOMERVILLE  
31 QUEENS CRESCENT  
LONDON NW5 3QD

**TITLE**  
PROPOSALS  
SECTION A

**DATE** 19.7.17  
**SCALE** 1:50 @A3

**DRAWING NO** QUE-PL-GA-03

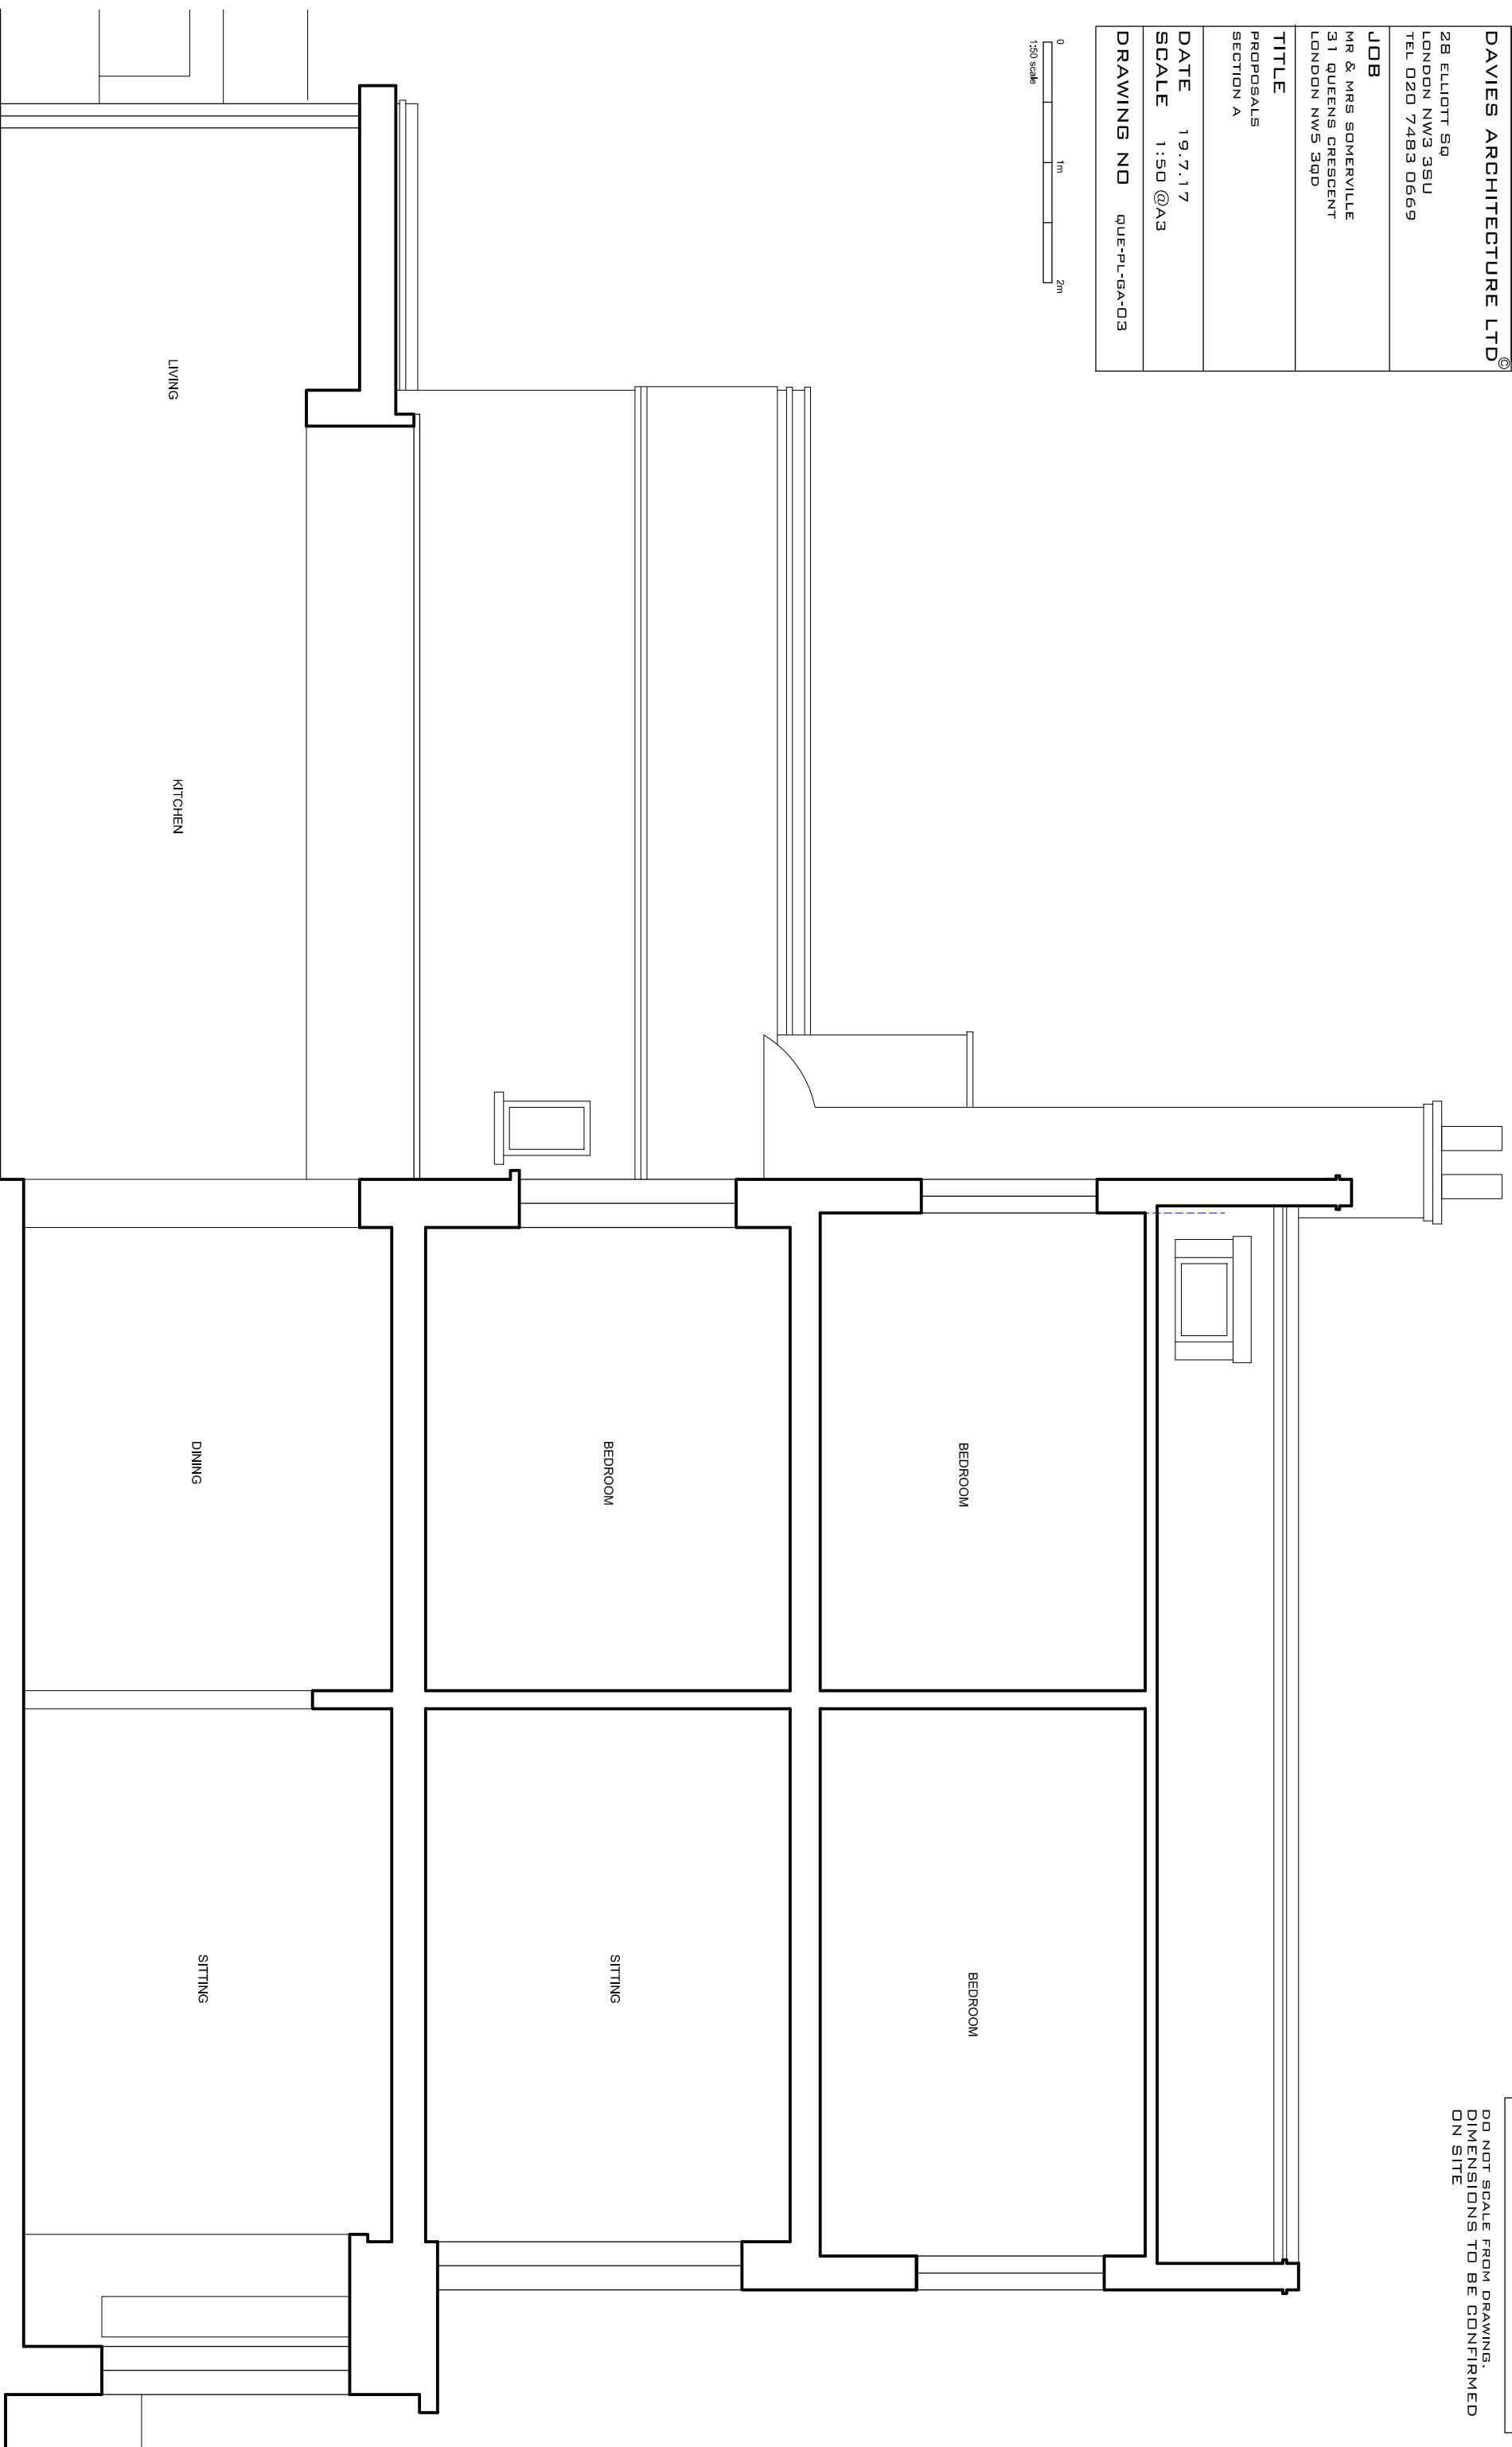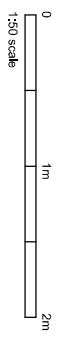

**NOTES**  
DO NOT SCALE FROM DRAWING.  
DIMENSIONS TO BE CONFIRMED  
ON SITE