

DAVIES ARCHITECTURE LTD



28 ELLIOTT SQ
LONDON NW3 3SU
TEL 020 7483 0669

JOB
MR & MRS SOMERVILLE
31 QUEENS CRESCENT
LONDON NW5 3QD

TITLE
PROPOSALS
SECTION B

DATE 19.7.17
SCALE 1:50 @A3

DRAWING NO QUE-EX-GA-04

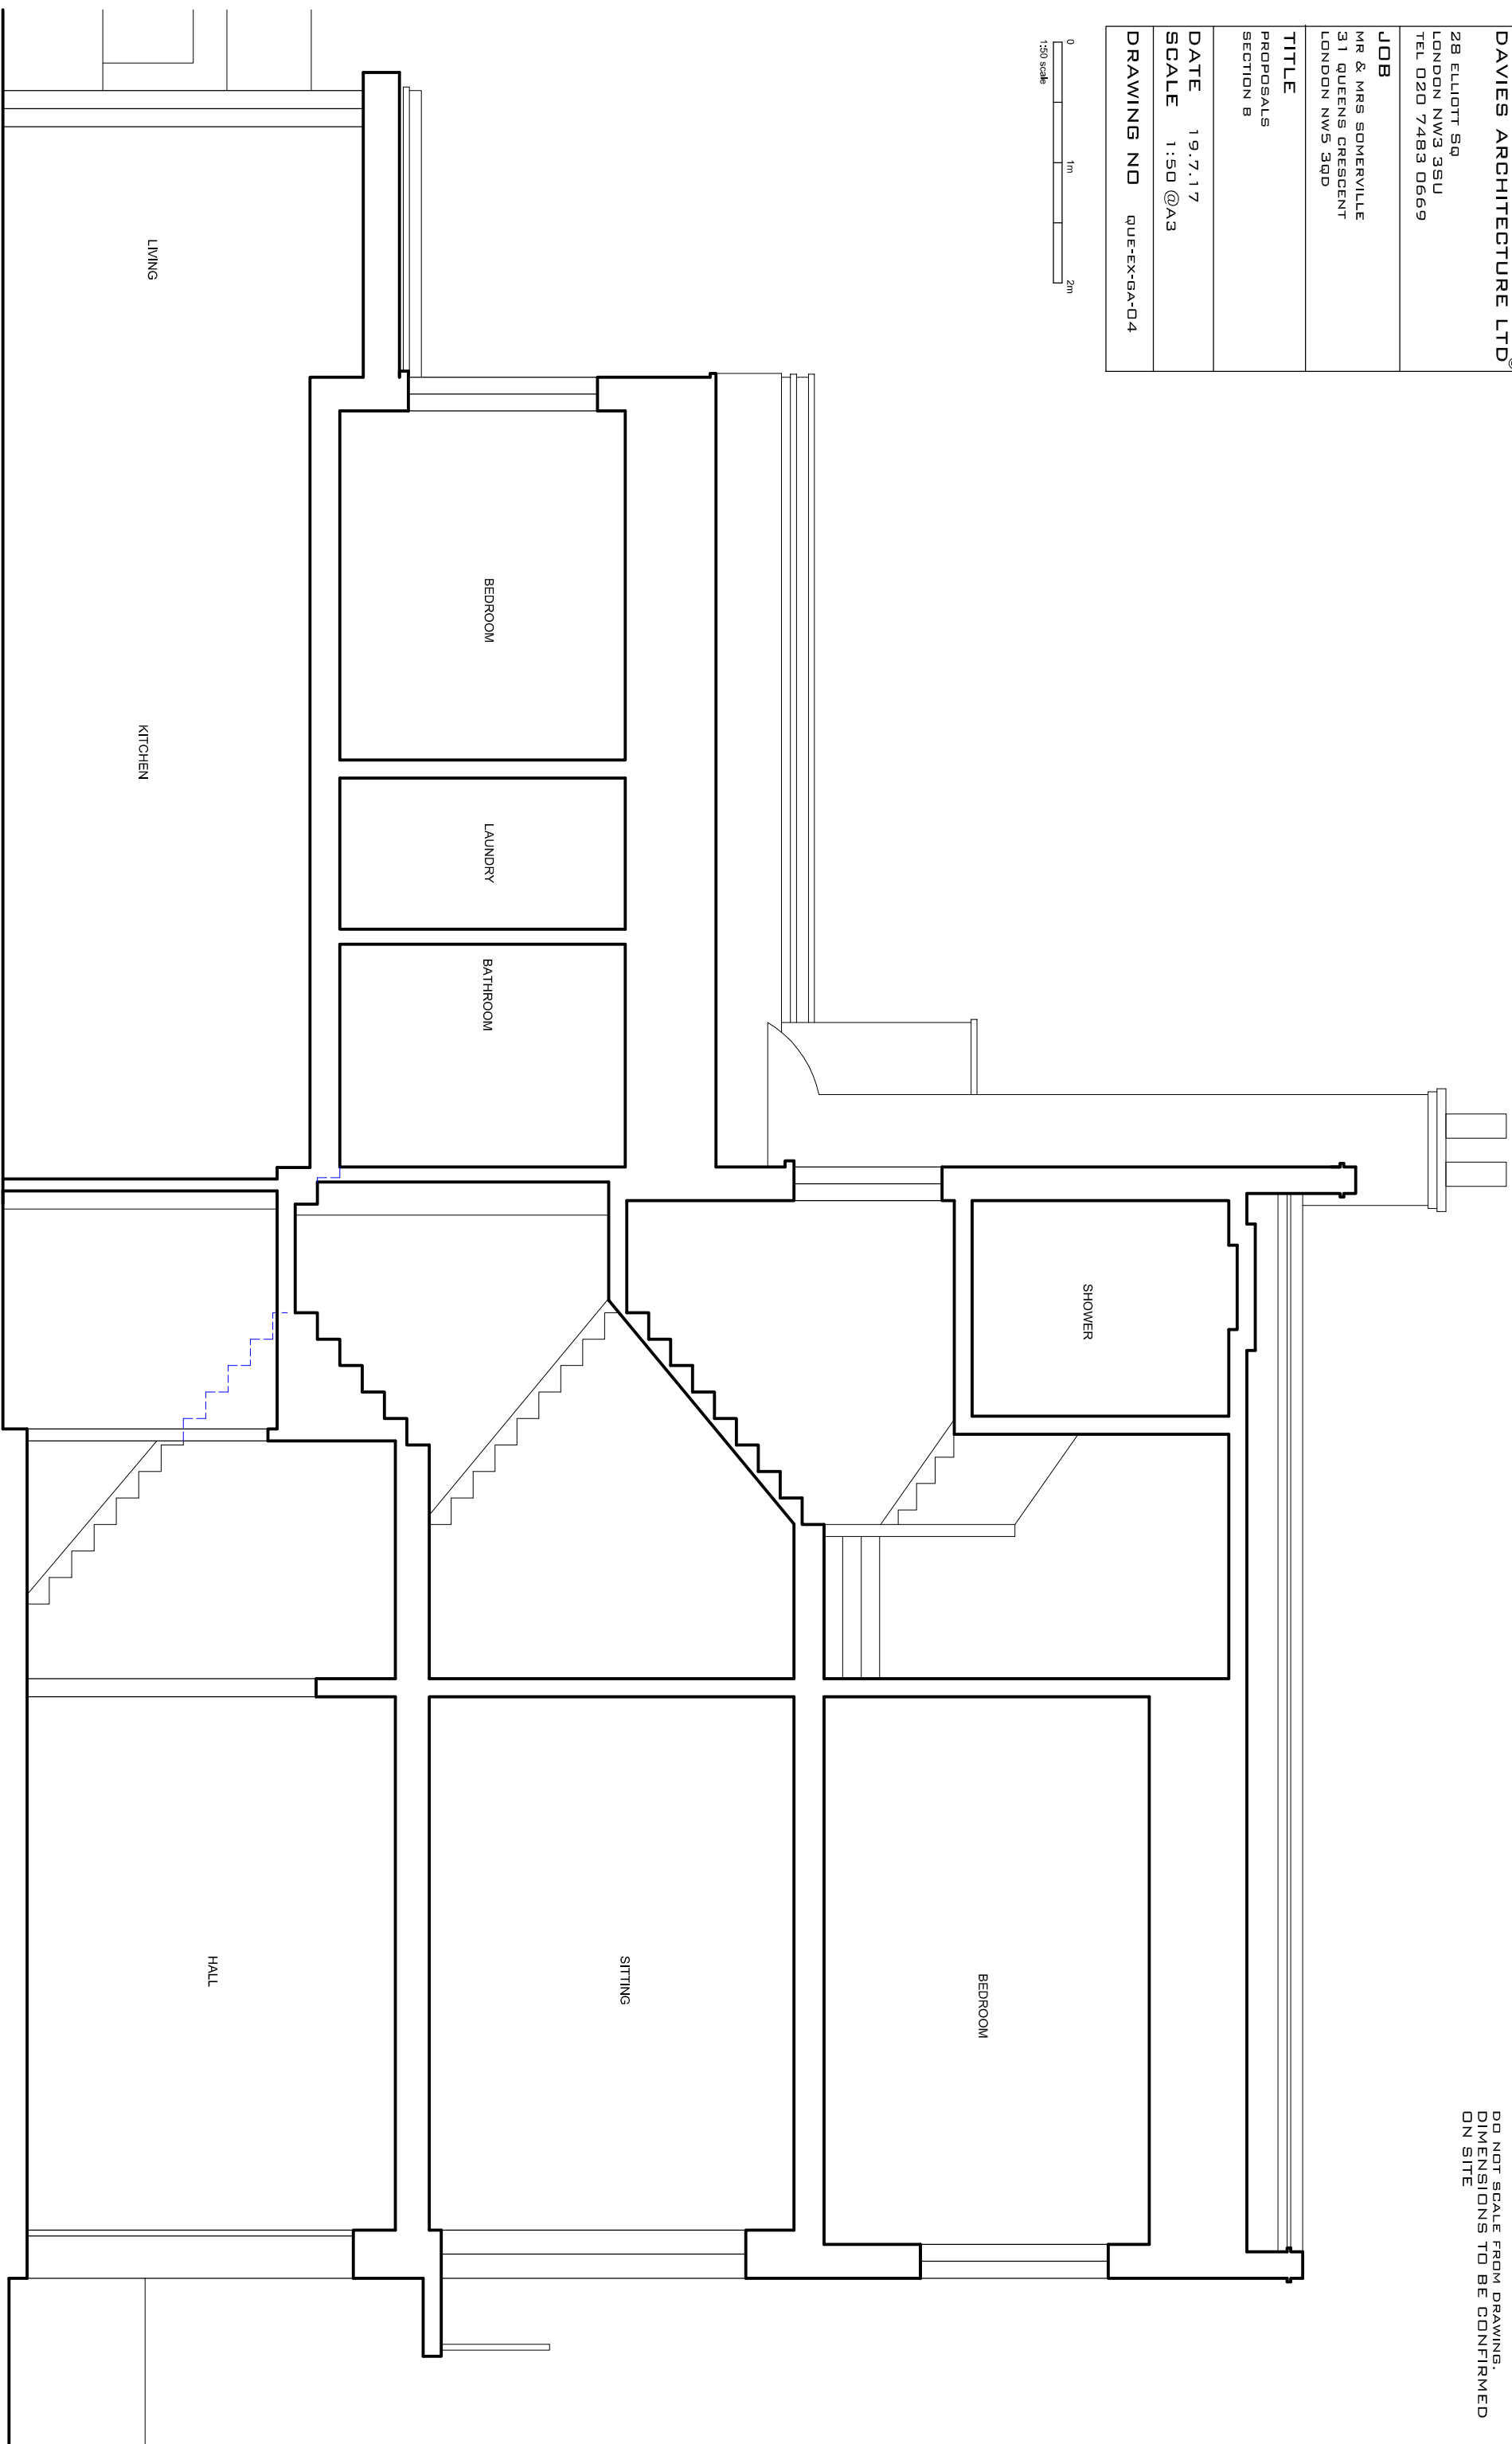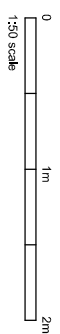

NOTES

DO NOT SCALE FROM DRAWING.
DIMENSIONS TO BE CONFIRMED
ON SITE